
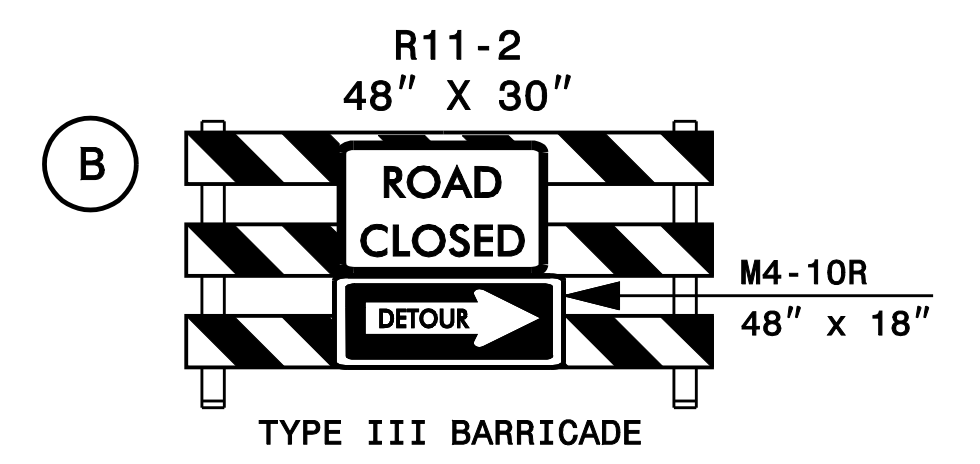
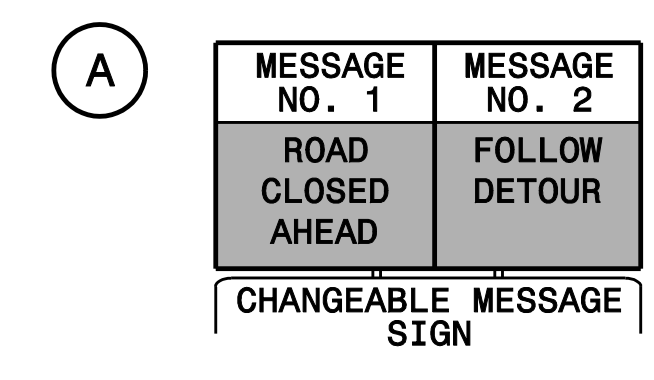
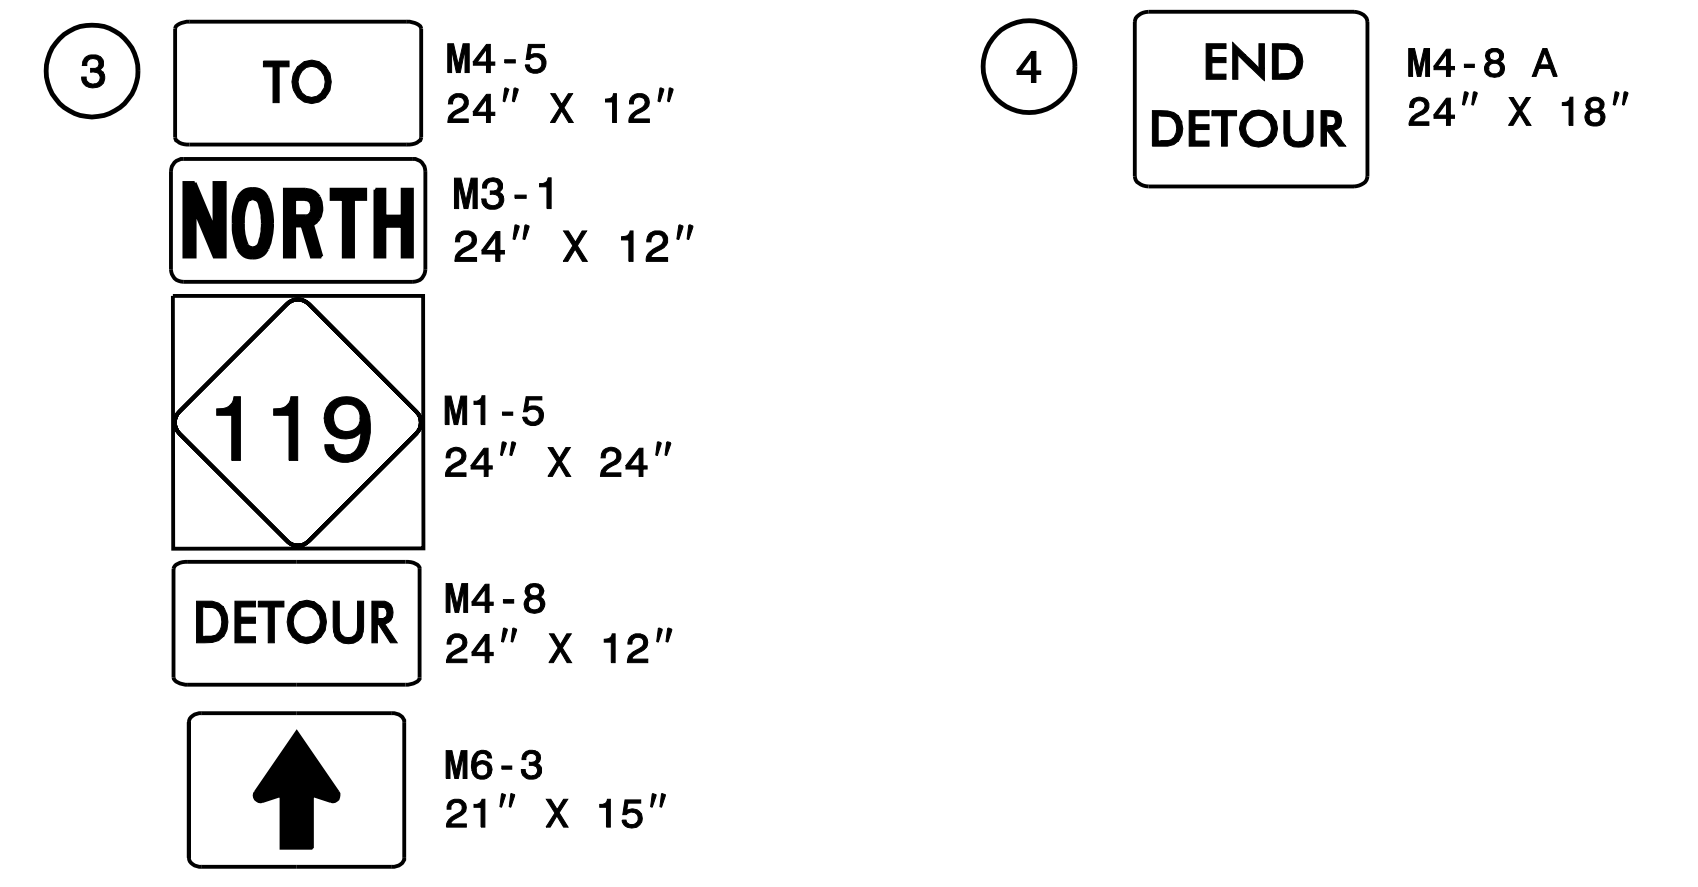
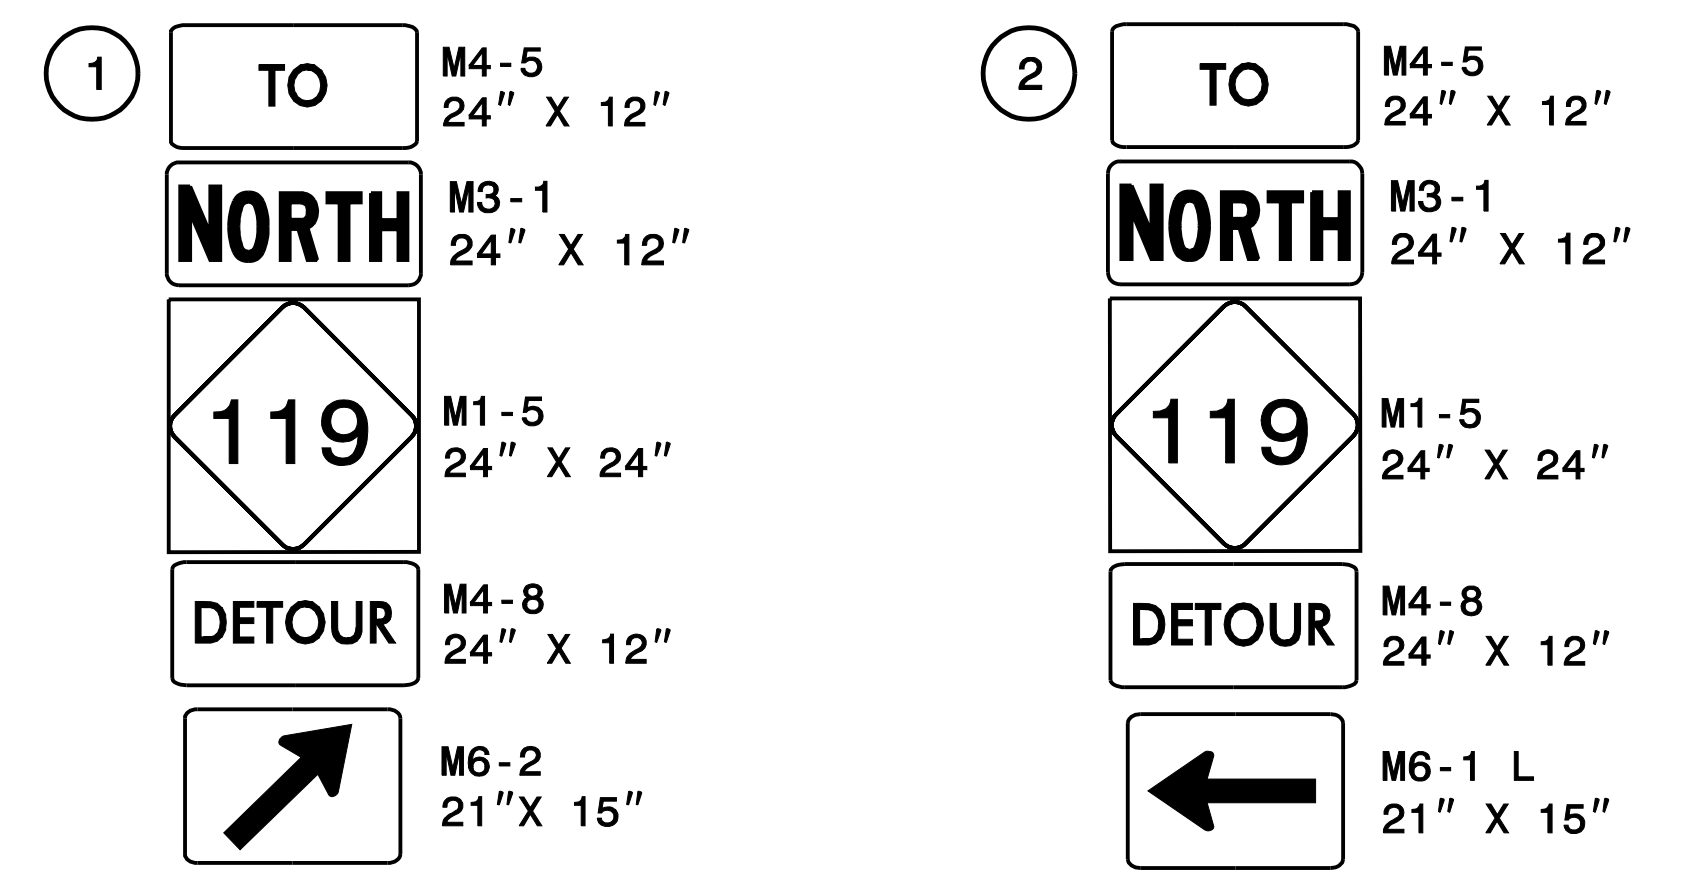


**DETOUR ROUTE FOR NB -L- OVER I-85 MOVEMENT**

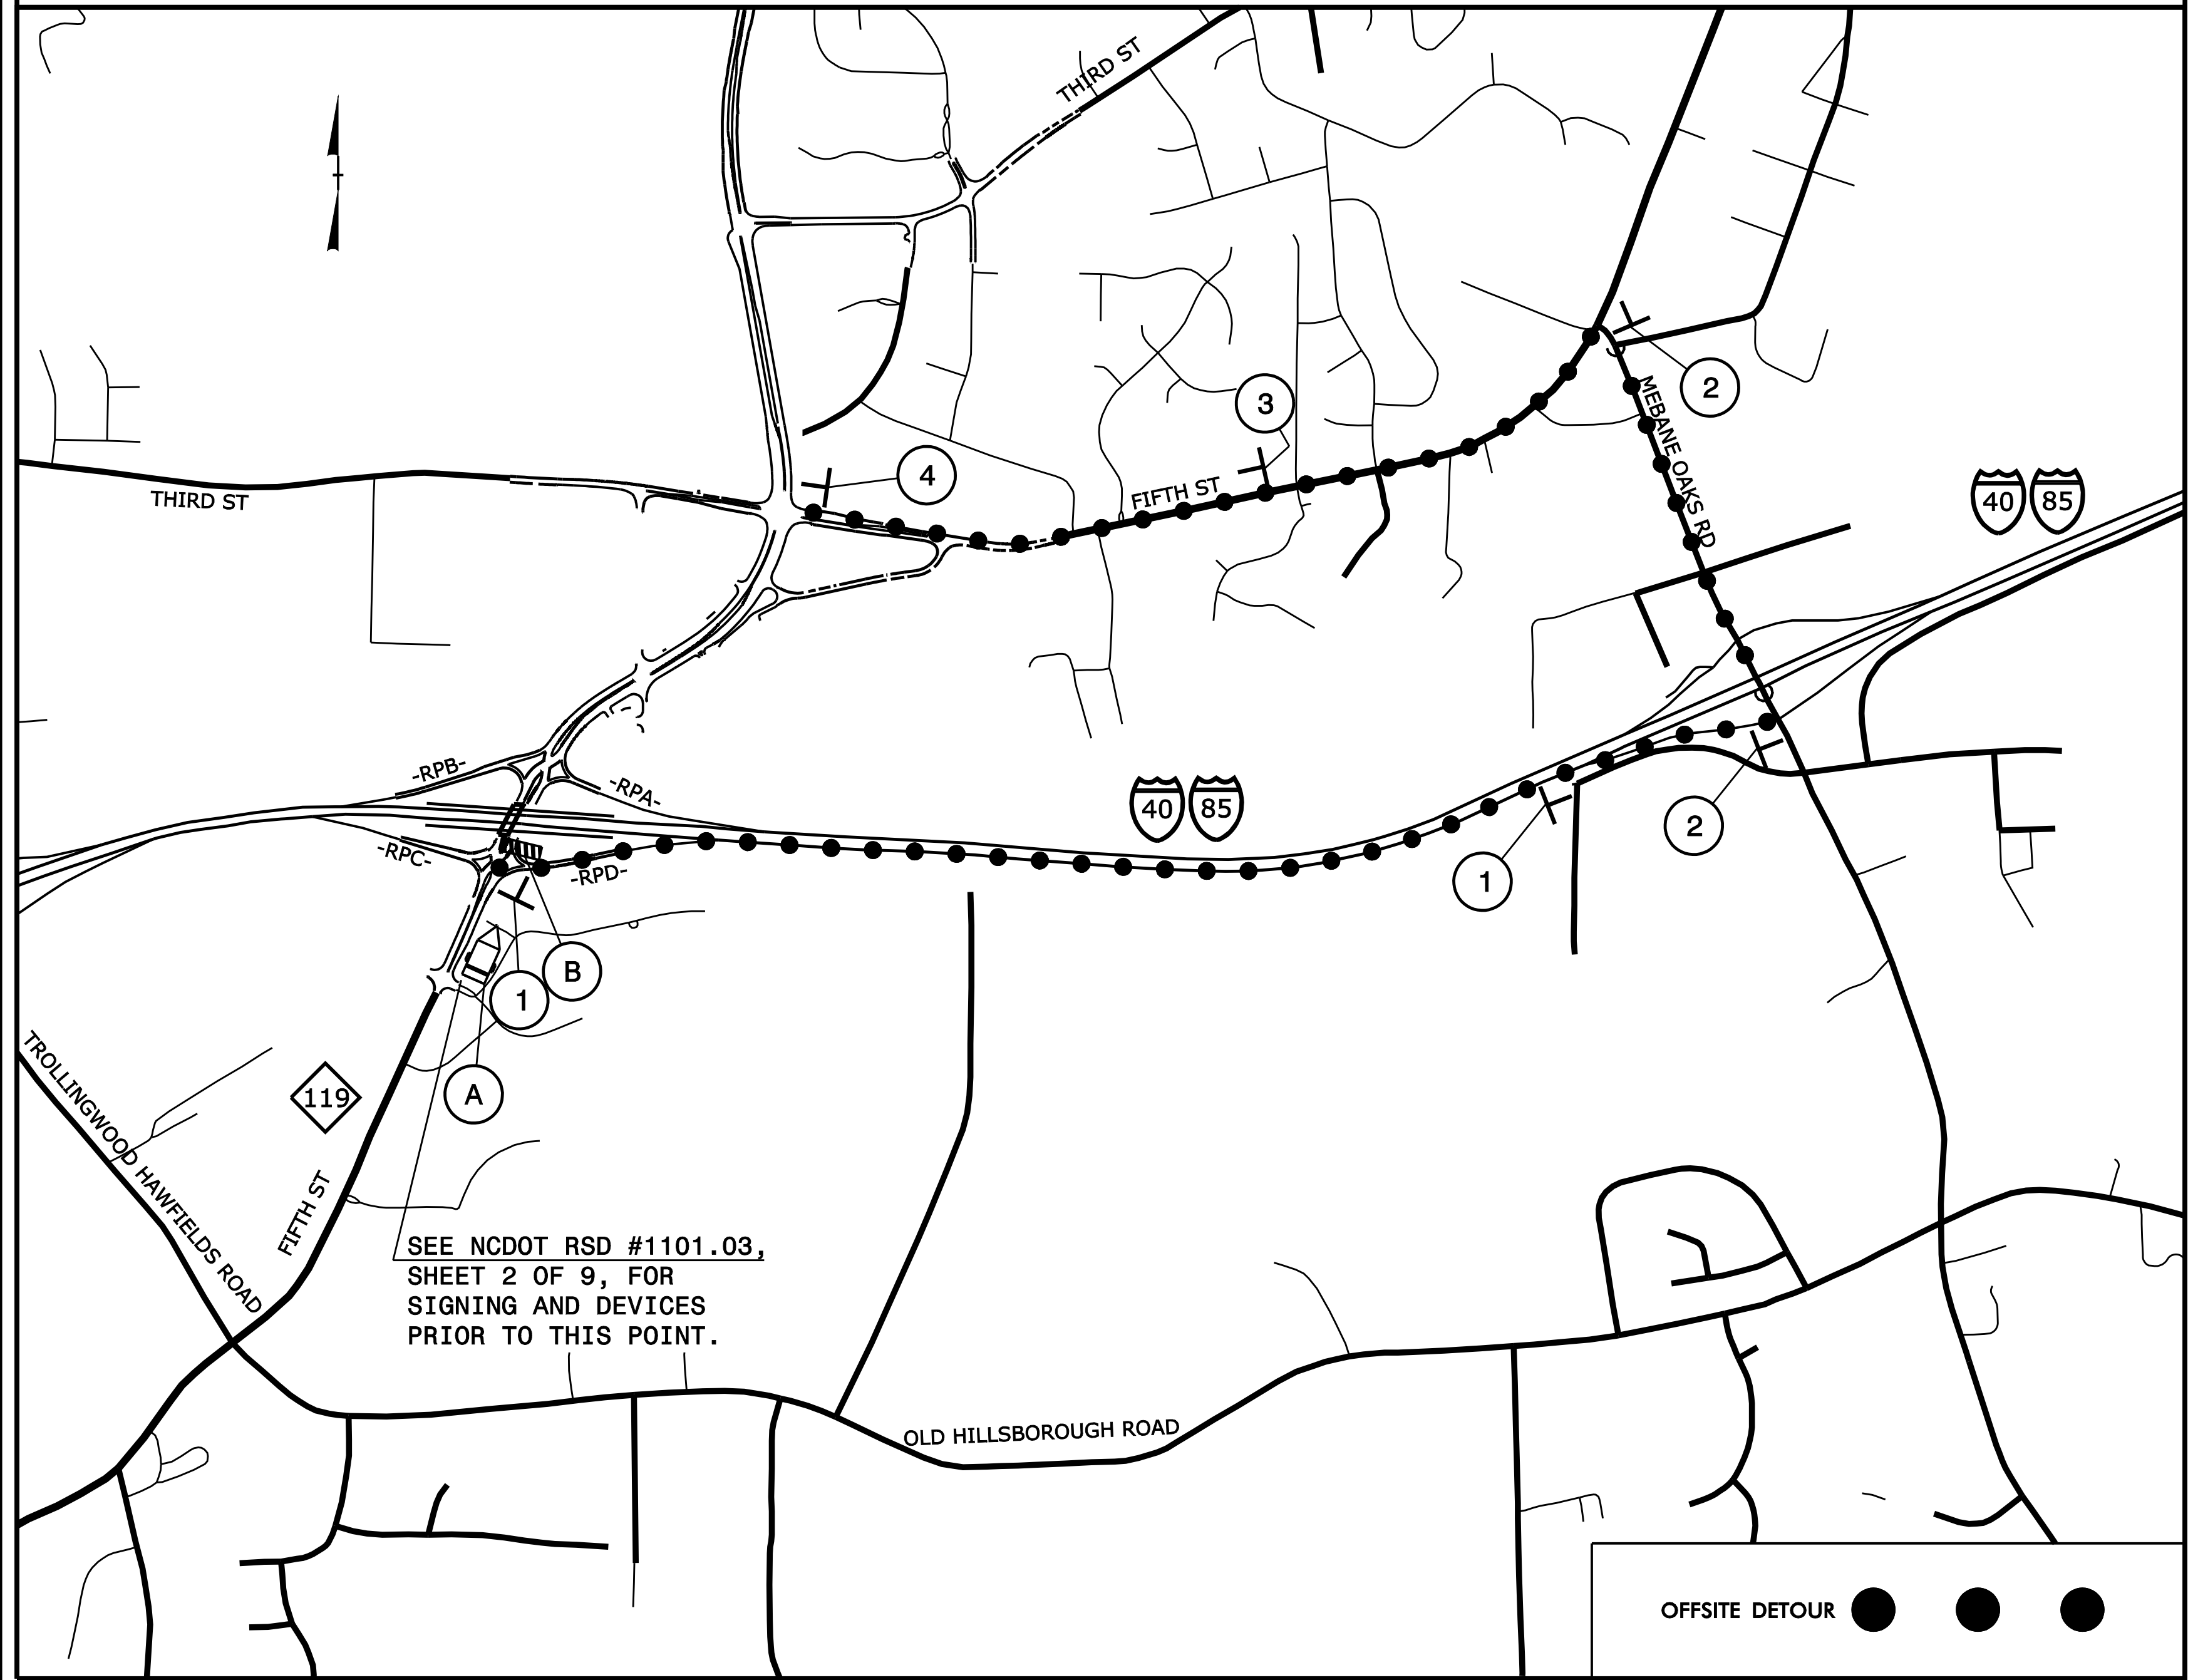

DETOUR ROUTE FOR WORK ITEMS REQUIRING CLOSURE OF NORTHBOUND -L- OVER I-85

<p>PLAN PREPARED IN THE OFFICE OF:</p> <p><b>PROGRESSIVE DESIGN GROUP, INC.</b></p> <p>ENGINEERS • CONSULTANTS</p>	<p>APPROVED: <i>[Signature]</i> DATE: 3/9/2017</p> <p>SEAL</p>		<p><b>TRANSPORTATION MANAGEMENT PLAN</b></p> <p><b>OFF SITE DETOUR ROUTES</b></p>
--	--	--	---