


MATCHLINE SEE SHEET TMP-12

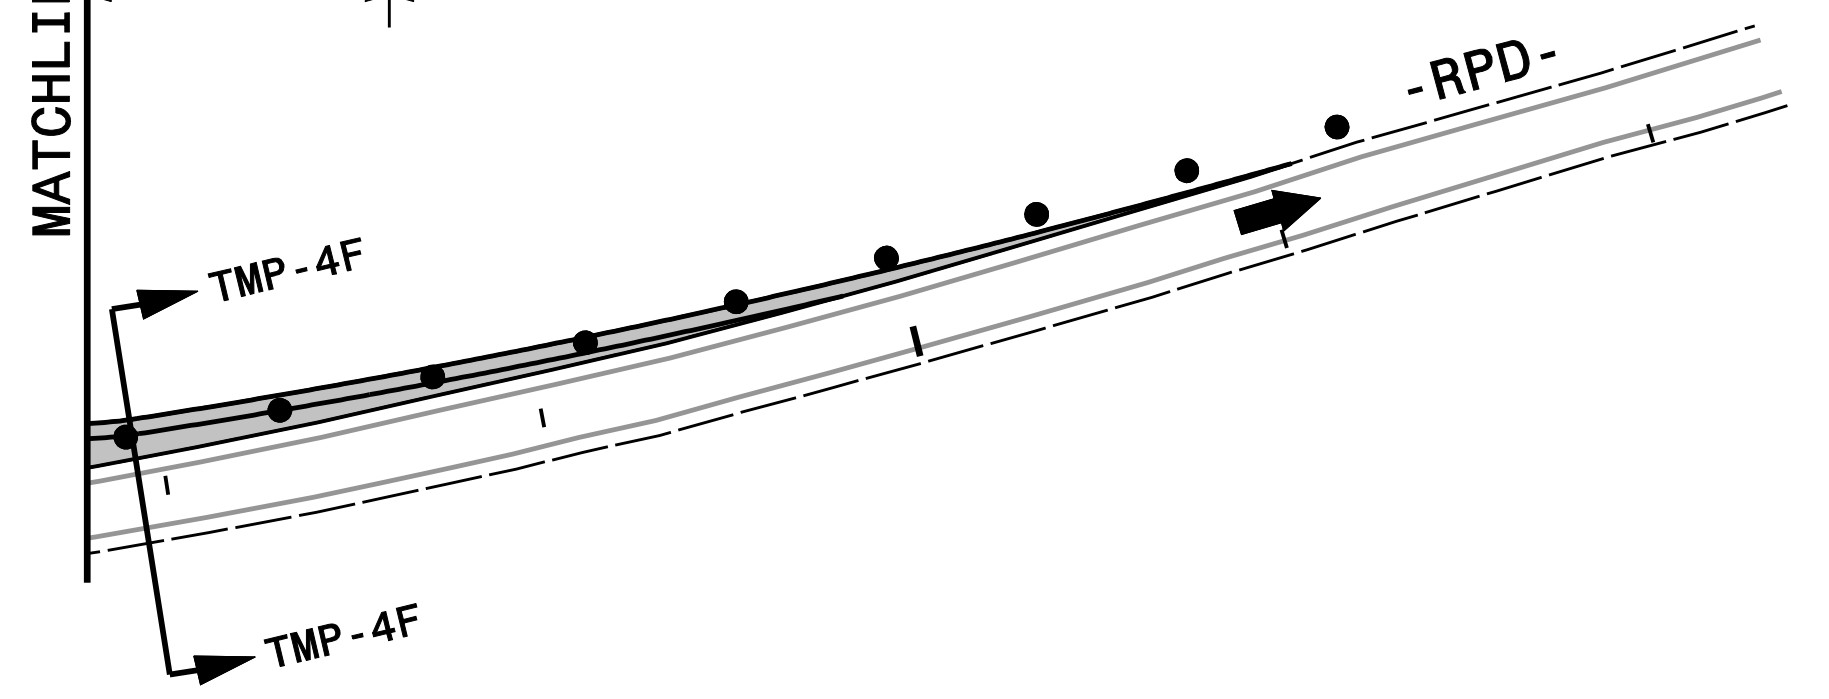

NOTES:
 ALL PAVEMENT MARKINGS ARE EXISTING MARKINGS UNLESS OTHERWISE NOTED.
 SEE SHEETS TMPXSC-I-1 THRU TMPXSC-I-9 FOR PHASE I CROSS SECTIONS.

-RPD- 15

<p>ENGINEERS • CONSULTANTS</p>	<p>APPROVED: <i>Ann Gray</i> DATE: 3/9/2017</p>		<p>TRANSPORTATION MANAGEMENT PLAN PHASE I DETAILS</p>
--------------------------------	---	--	---