



SECTION TMP-4D
-RPB- STA. 15 + 50 +/-

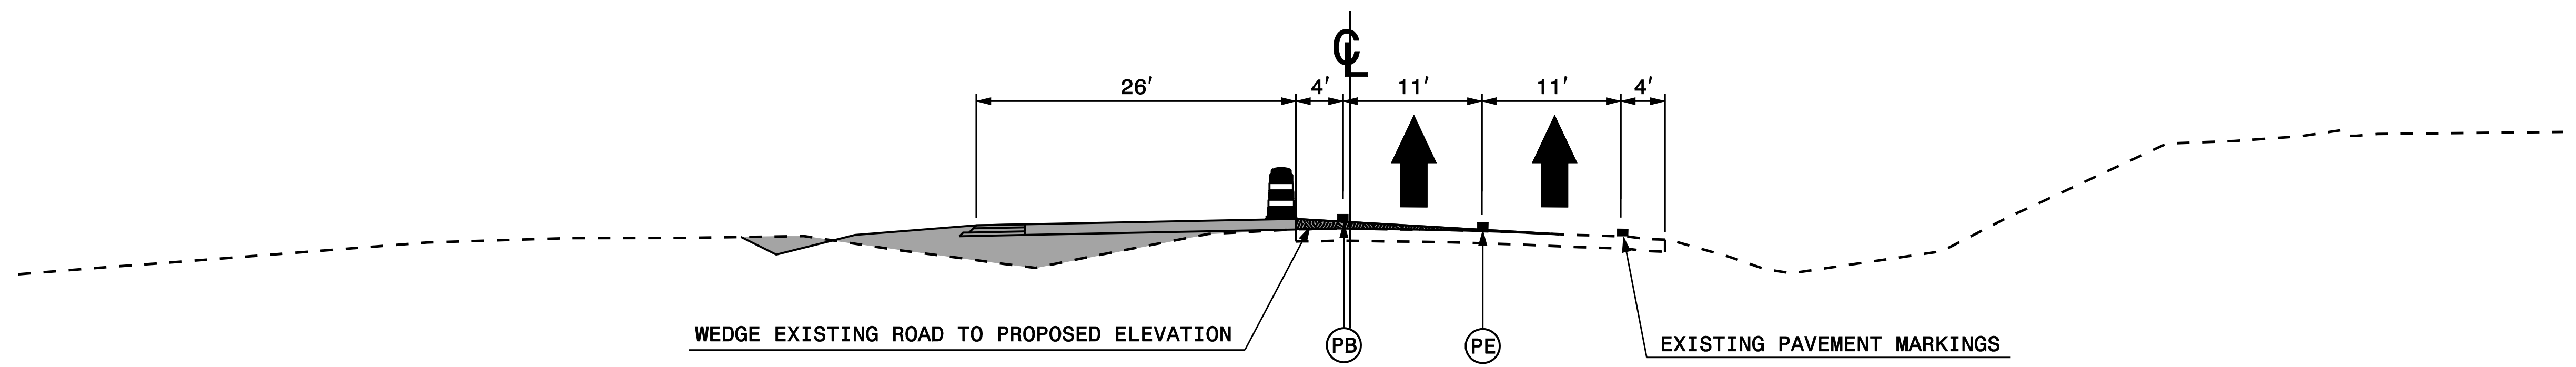

SECTION TMP-4E
-RPC- STA. 16 + 00 +/-

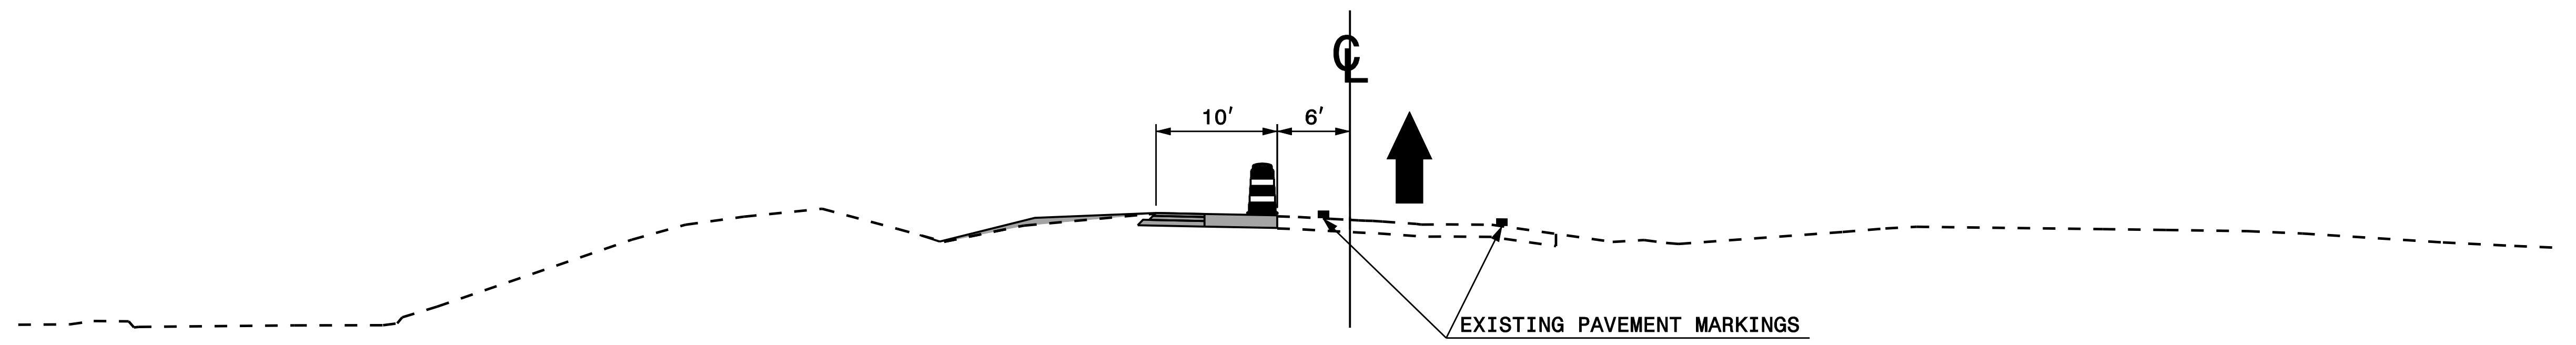

SECTION TMP-4F
-RPD- STA. 17 + 00 +/-

<p>PLAN PREPARED IN THE OFFICE OF: PROGRESSIVE DESIGN GROUP, INC. ENGINEERS • CONSULTANTS</p>	<p>APPROVED: <i>Jan Gray</i> DATE: 3/9/2017</p> <p>SEAL</p>		<p>TRANSPORTATION MANAGEMENT PLAN CROSS SECTIONS PHASE I</p>
--	---	--	--