




SECTION TMP-45A
-Y16- STA. 19+00 +/-

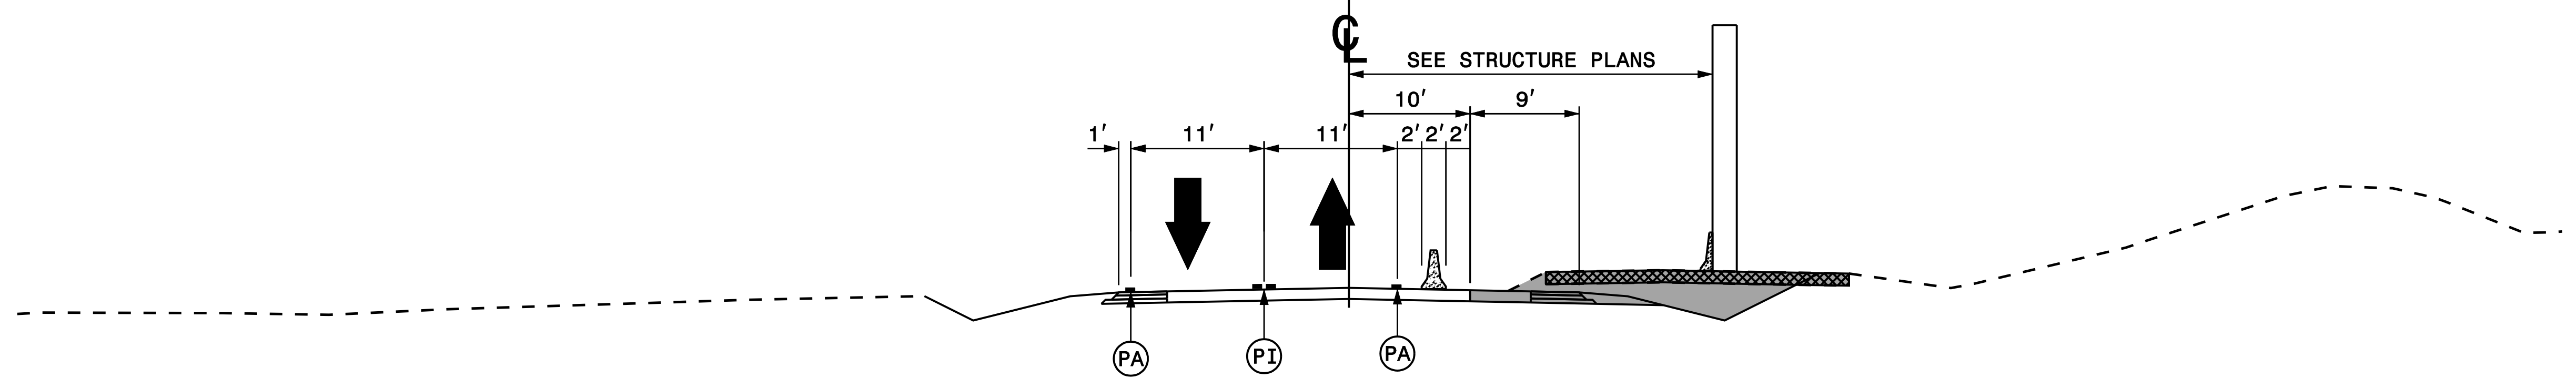



SECTION TMP-45B
-Y16- STA. 22+00 +/-

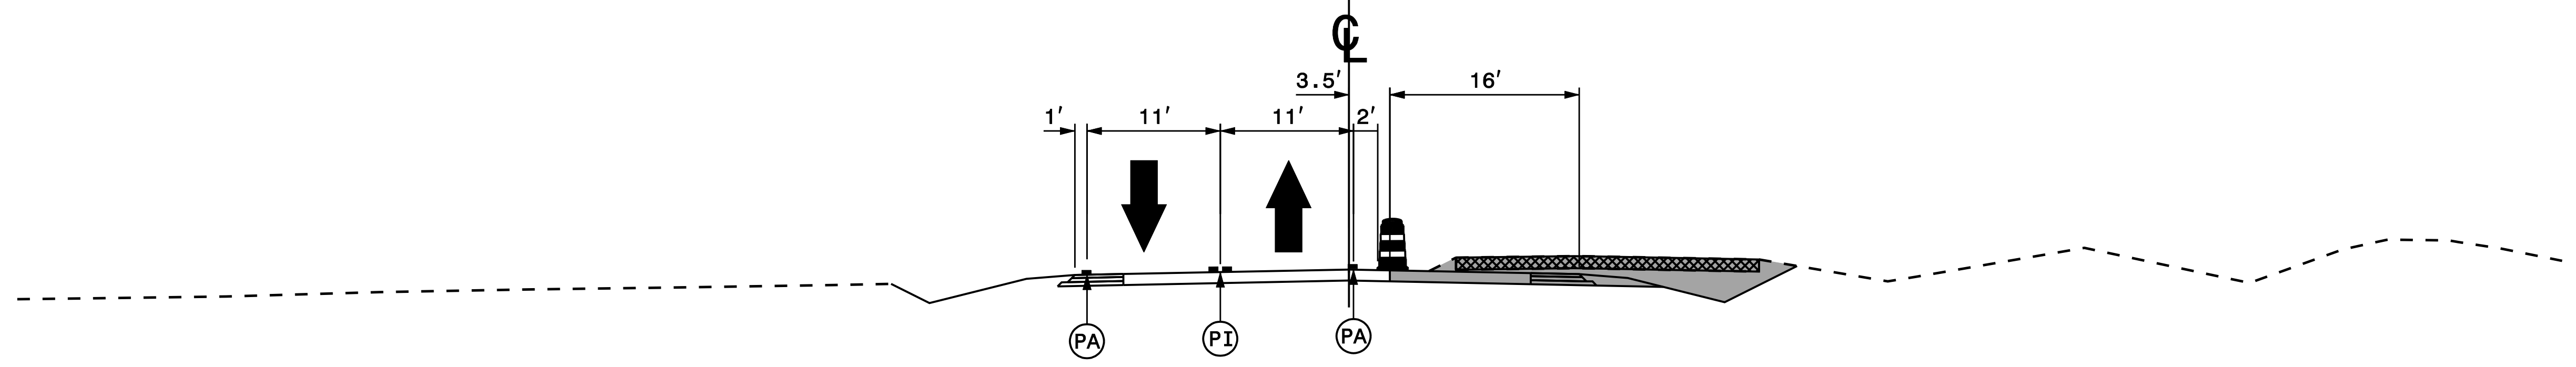

SECTION TMP-45C
-Y16- STA. 25+00 +/-

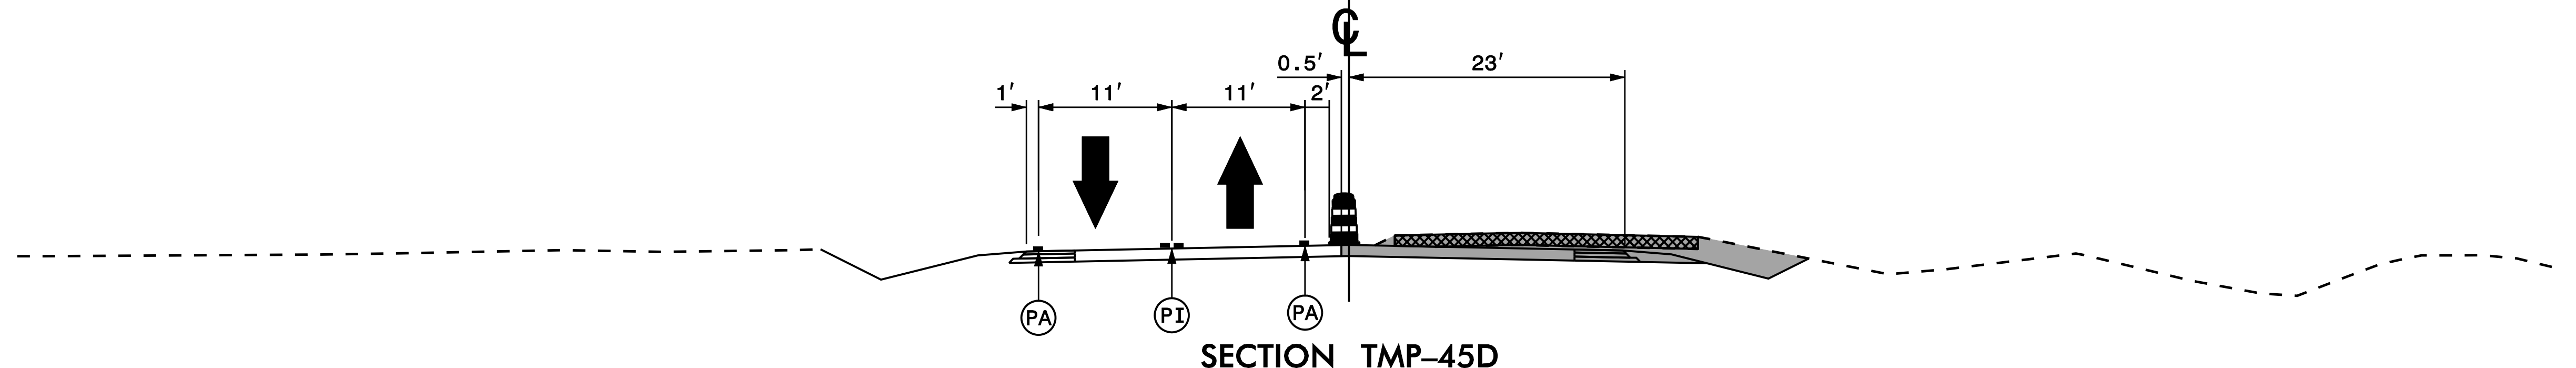

SECTION TMP-45D
-Y16- STA. 27+00 +/-
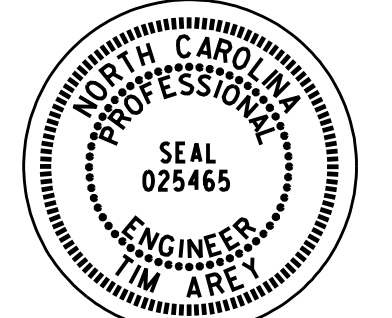
<p>PLAN PREPARED IN THE OFFICE OF: PROGRESSIVE DESIGN GROUP, INC. ENGINEERS • CONSULTANTS</p>	<p>APPROVED: <i>[Signature]</i> DATE: 3/9/2017</p> <p>SEAL</p> 		<p>TRANSPORTATION MANAGEMENT PLAN CROSS SECTIONS PHASE IIC</p>
--	--	---	--