


TMP PHASE III - FINAL

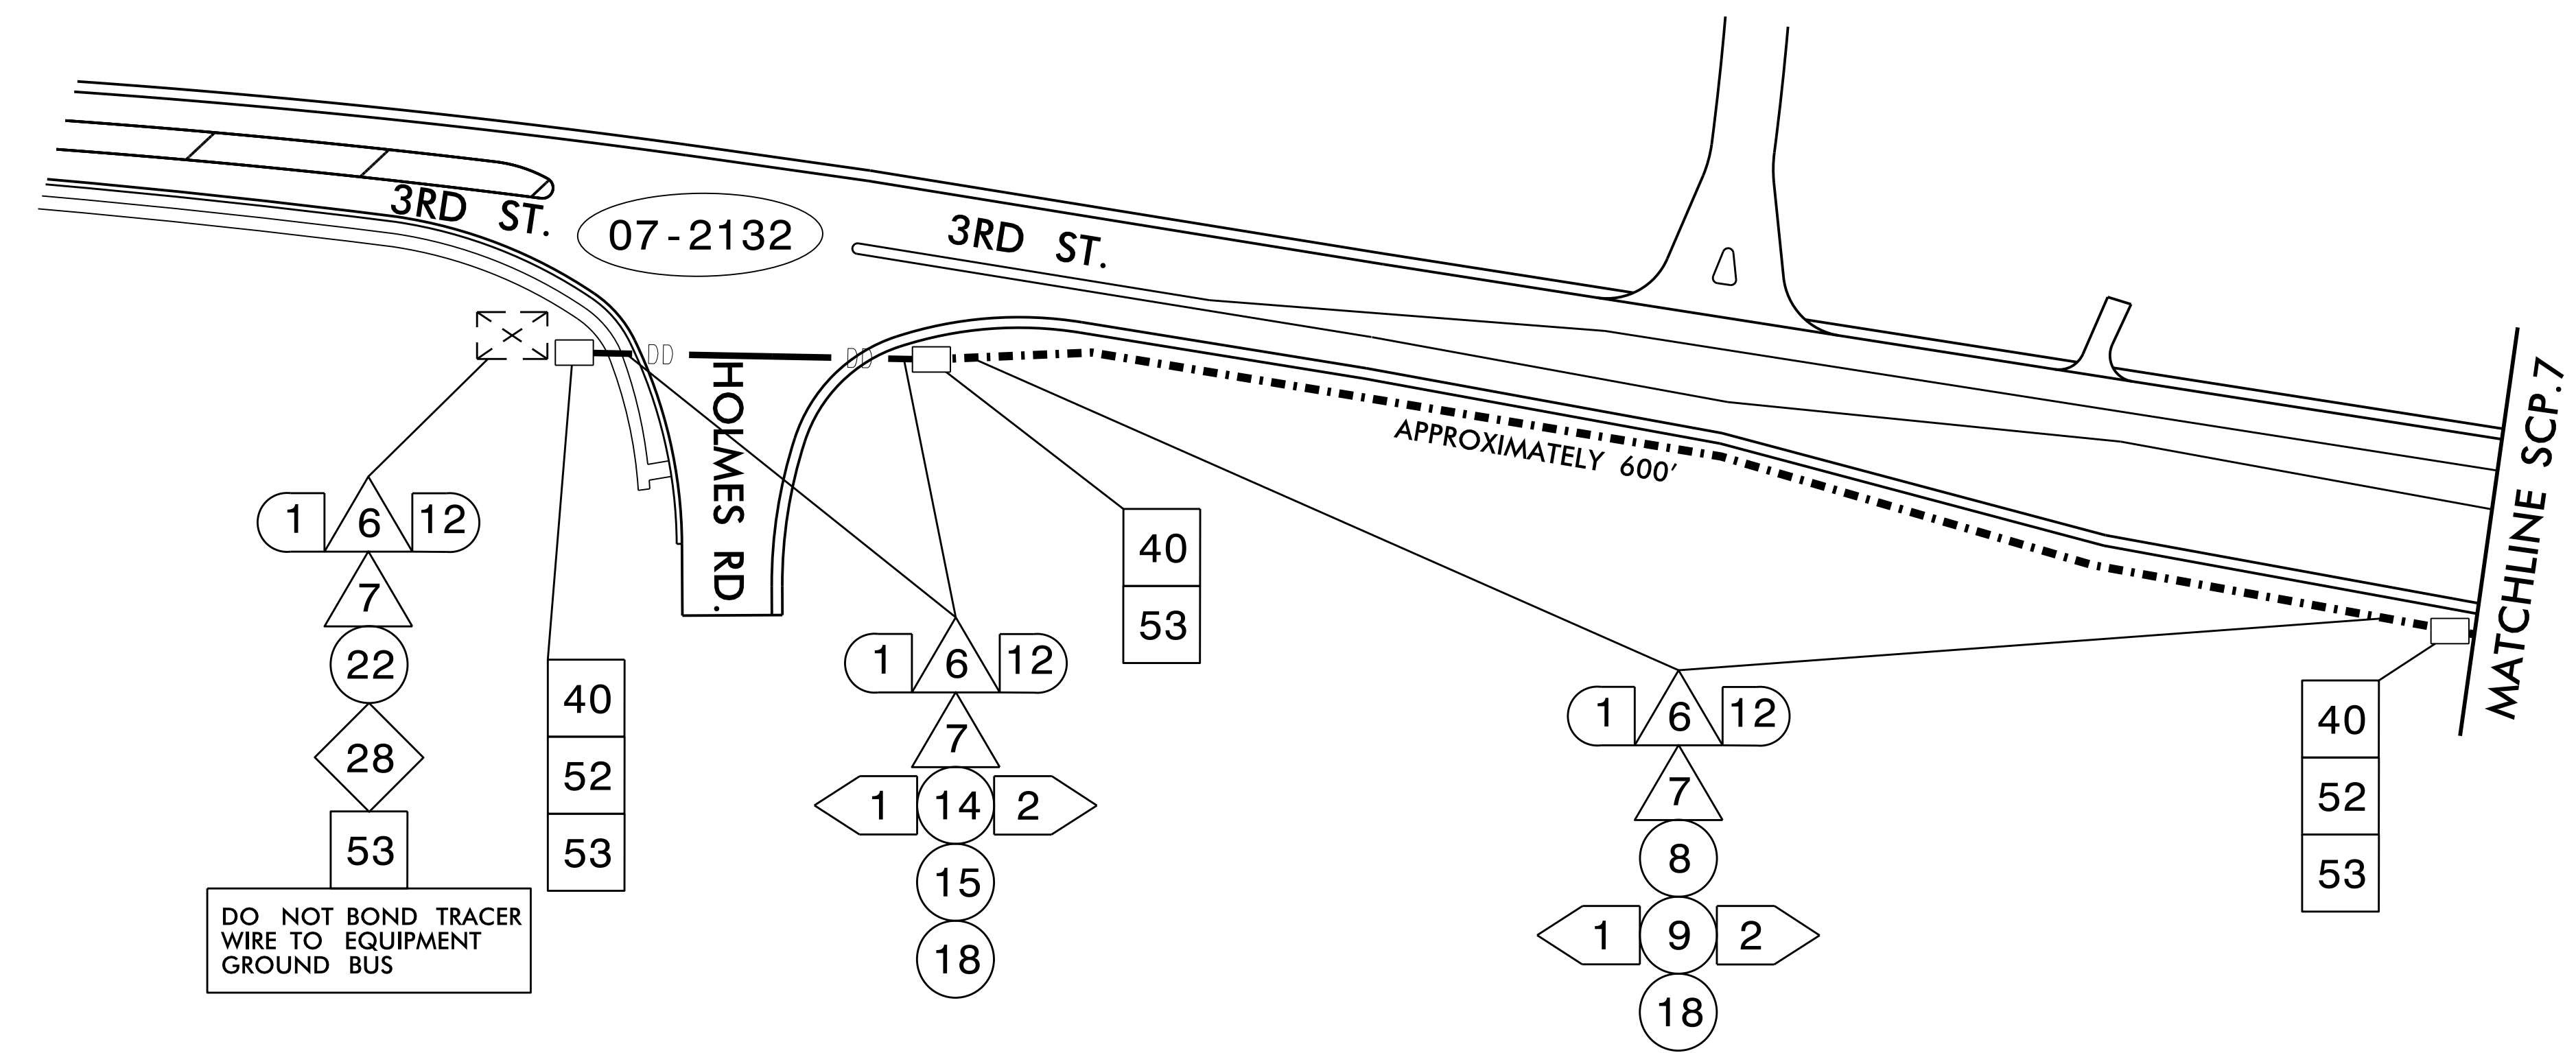

NOTES:

- 1) PROVIDE GPS COORDINATES FOR ALL JUNCTION BOX AND SPLICE ENCLOSURE LOCATIONS.

TMP PHASE III - FINAL

**DOCUMENT NOT CONSIDERED FINAL  
UNLESS ALL SIGNATURES COMPLETED**

	<p>COMMUNICATIONS CABLE AND CONDUIT ROUTING PLANS</p>		
	<p>DIVISION 07 ALAMANCE COUNTY</p> <p>PLAN DATE: JANUARY 2016</p> <p>PREPARED BY: A. J. SKUCE</p>	<p>MEBANE</p> <p>REVIEWED BY: <i>Neil Avery</i></p> <p>DATE: 1/27/2017</p>	