
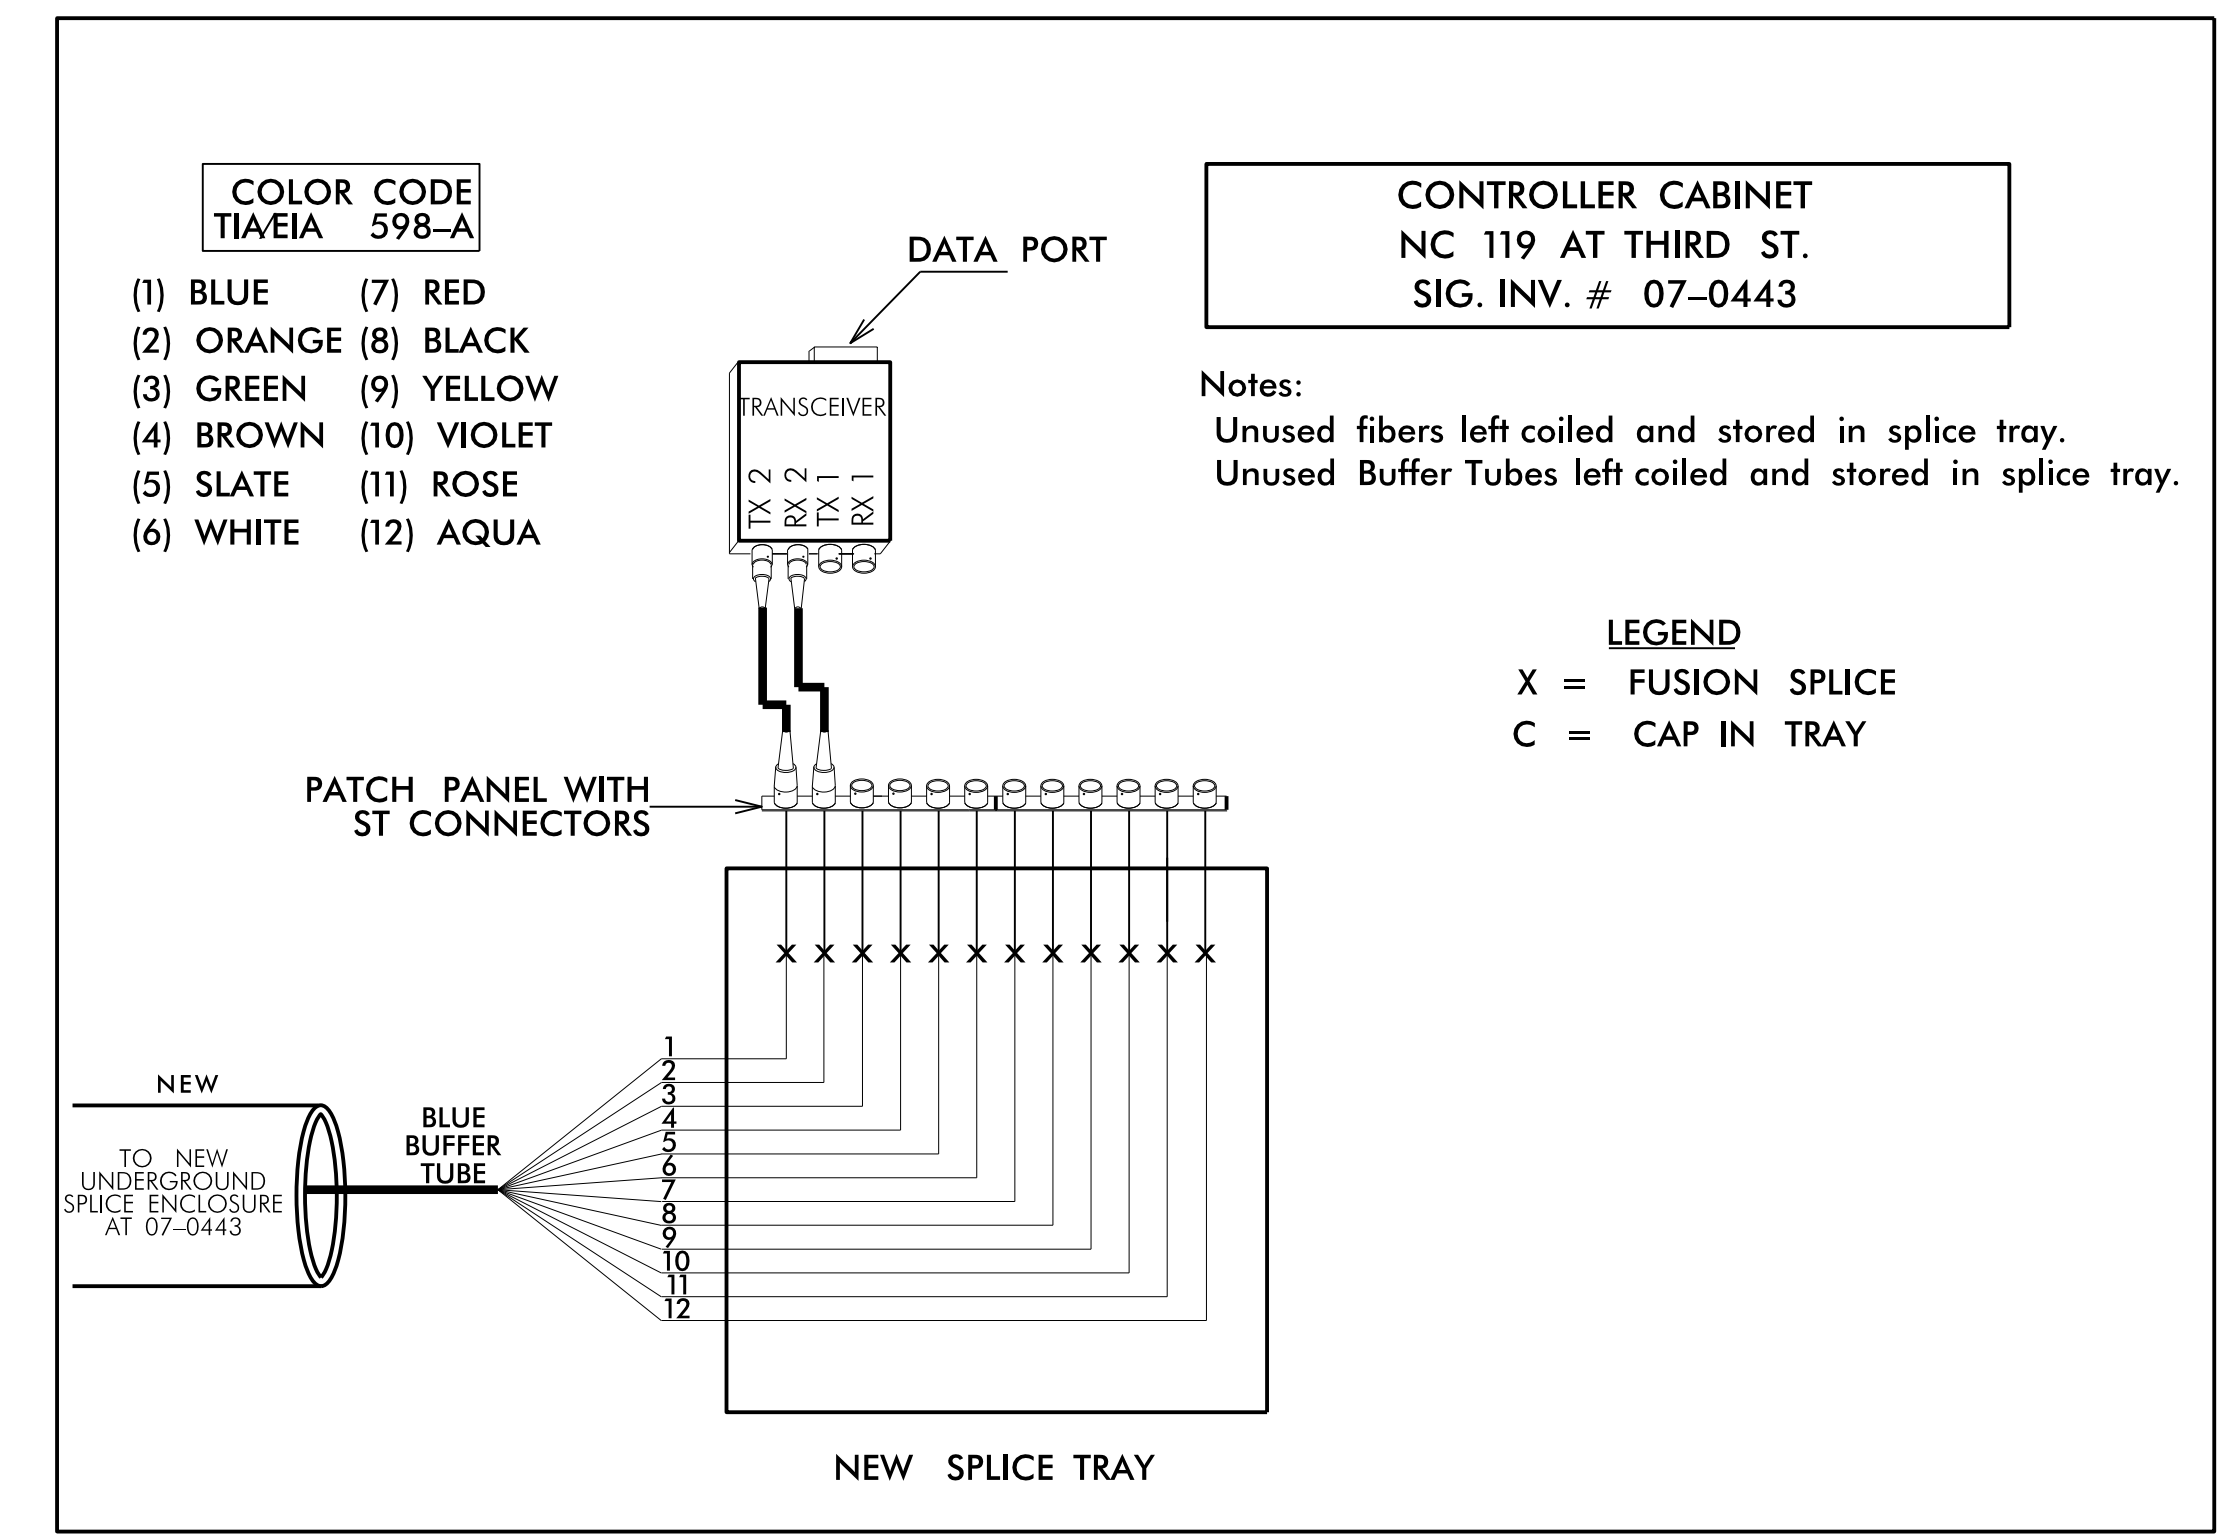


TMP PHASE III - FINAL

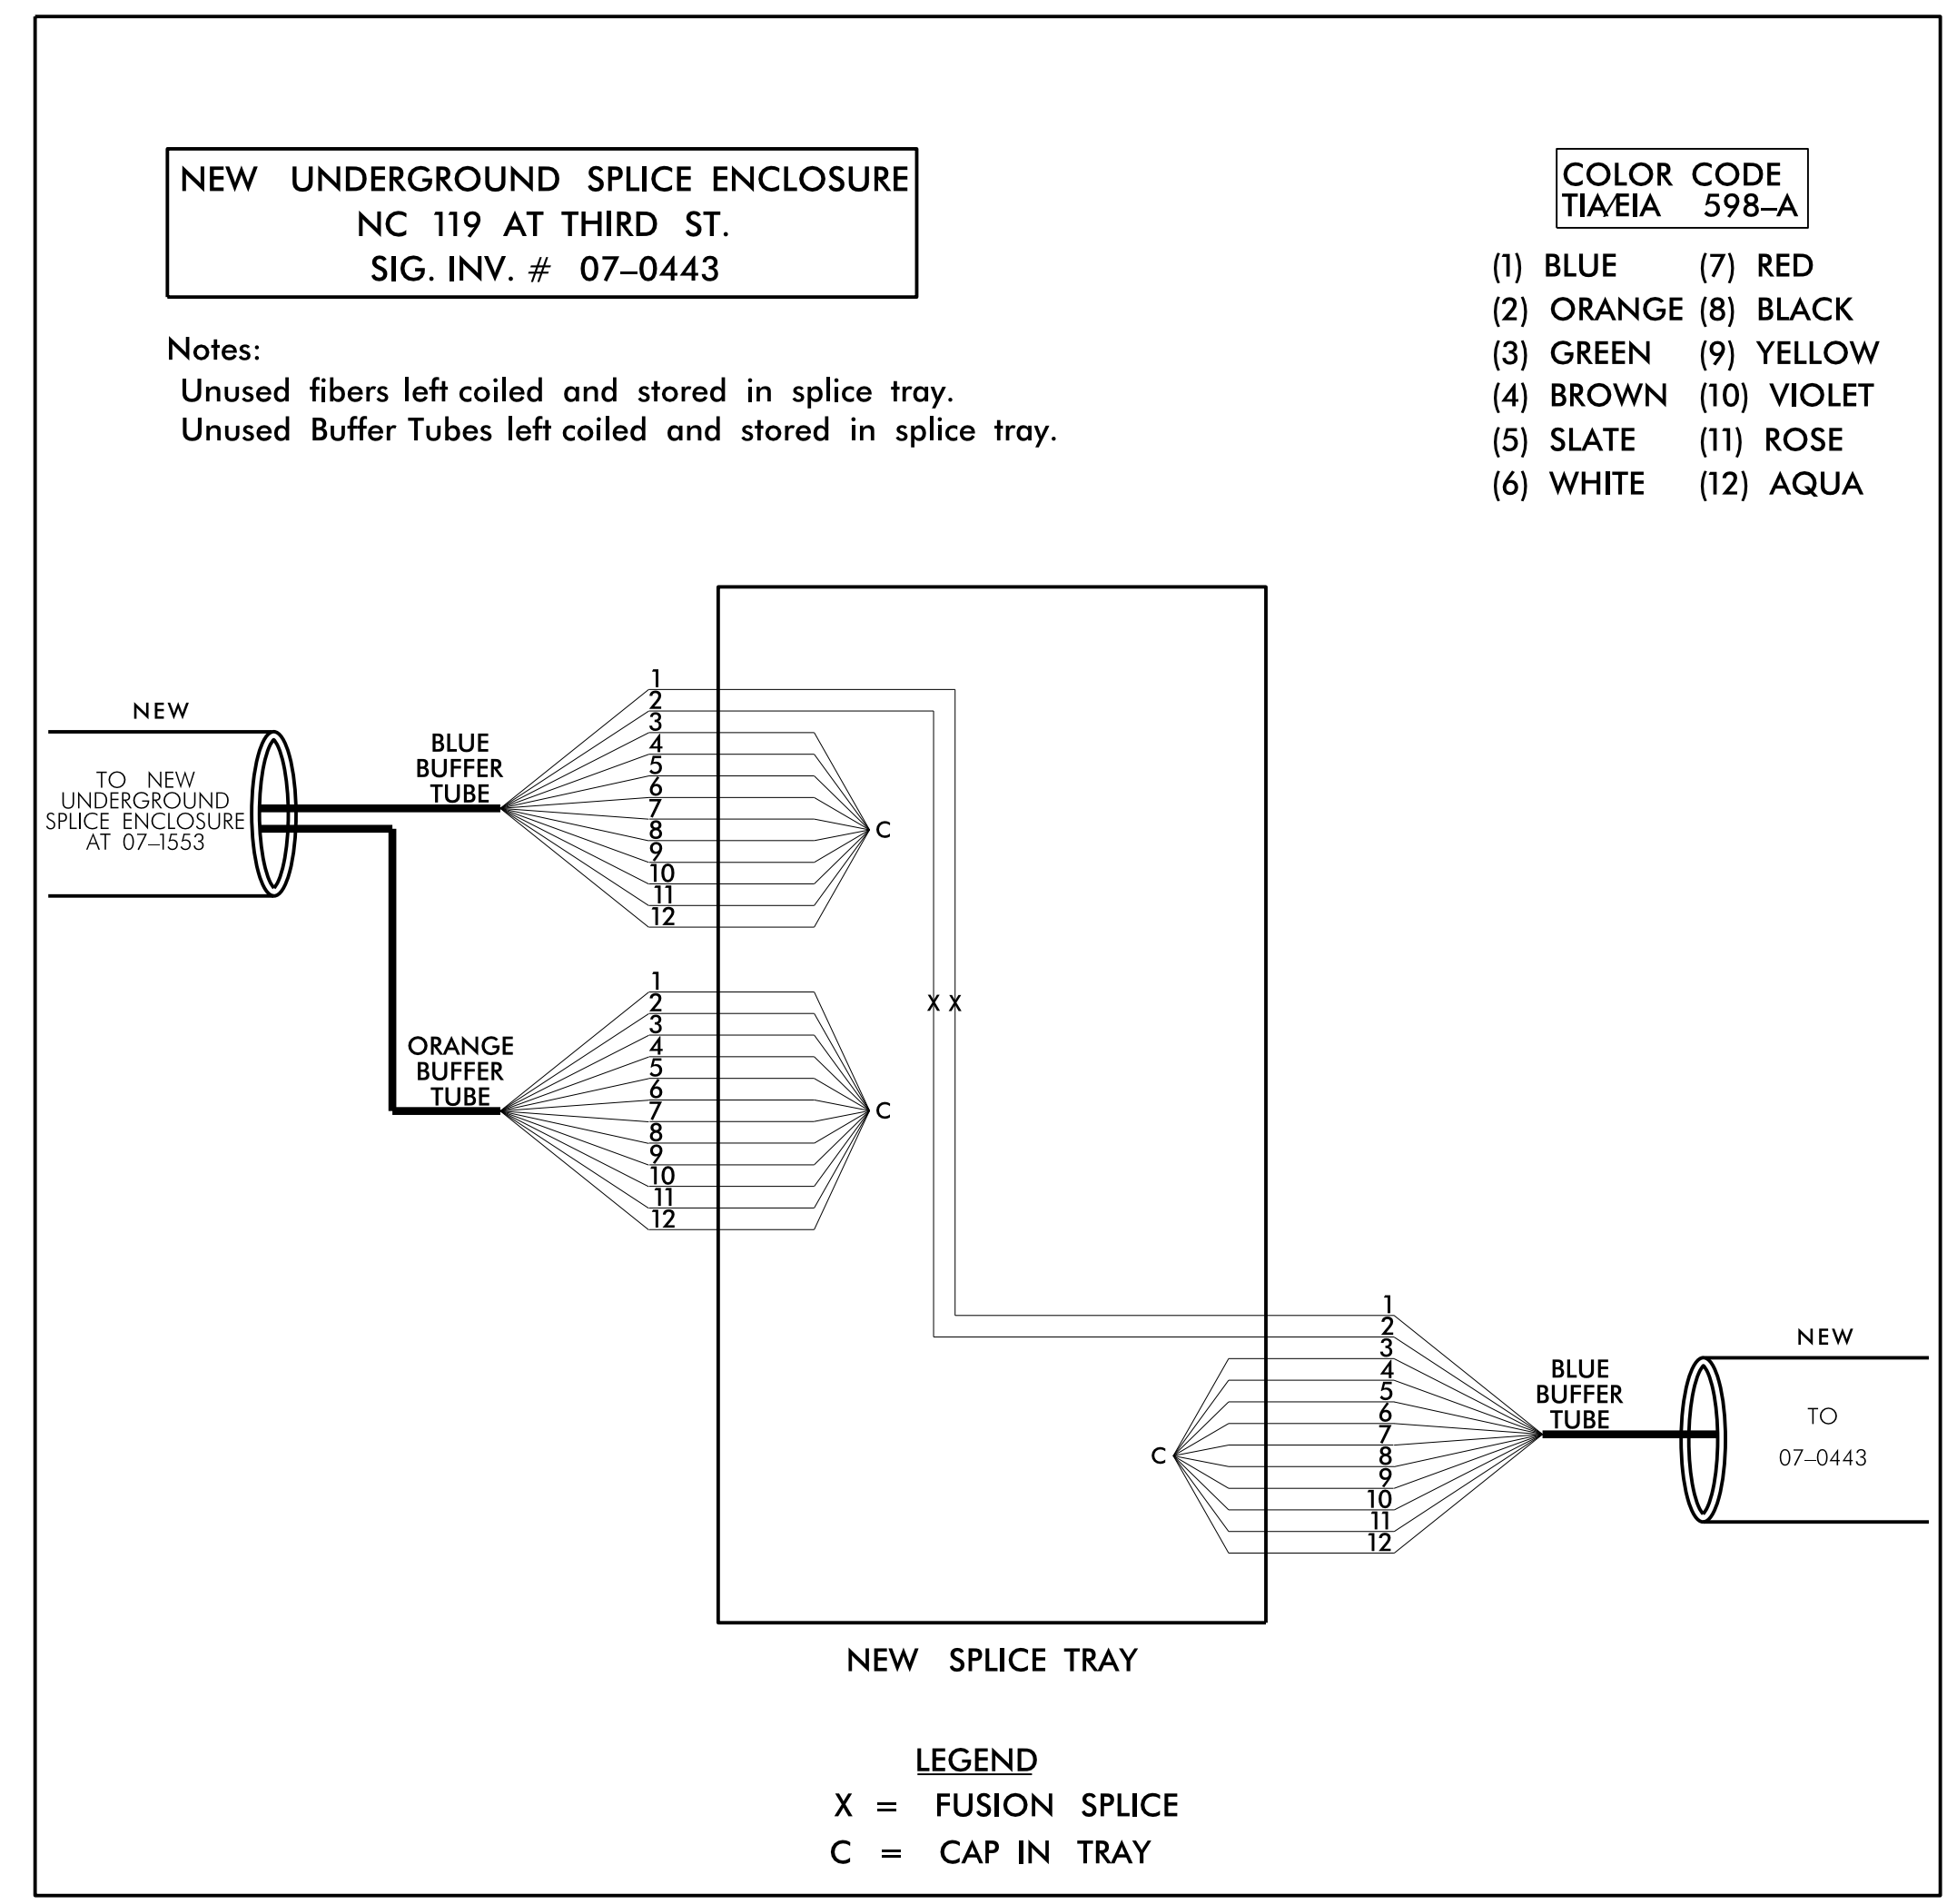

1) TRANSCEIVER TERMINATION CONFIGURATIONS ARE GENERIC. CONTRACTOR IS RESPONSIBLE FOR DETERMINING \ ENSURING PROPER TERMINATIONS.

2) INCLUDE ON THE COVER OF EACH SPlice TRAY THE FOLLOWING: REFERENCE SECTION 1731 "FIBER OPTIC SPlice ENCLOSURE"

- 1) SPlice LOCATION
- 2) DATE
- 3) COMPANY NAME
- 4) NAME OF INDIVIDUAL PERFORMING THE SPlicing

PRIOR TO INSTALLING THE COVER ON THE SPlice TRAY TAKE A DIGITAL PHOTOGRAPH SHOWING THE SPlice TRAY AND INFORMATION SHOWN ABOVE (1-4) AND SUBMIT PHOTOGRAPH ALONG WITH OTDR TEST RESULTS.

TMP PHASE III - FINAL

DOCUMENT NOT CONSIDERED FINAL UNLESS ALL SIGNATURES COMPLETED

| | | |
|------------------------------------|--|--|
| | SPlice DETAIL | SEAL |
| | DIVISION 07 ALAMANCE COUNTY PLAN DATE: JANUARY 2017 PREPARED BY: A. J. SKUCE REVIEWED BY: <i>Neil Avery</i> <small>07P-0084CBE020443</small> | MEBANE DATE: _____ INIT. _____ |
| REVISIONS: _____ _____ _____ | | DATE: _____ _____ _____ |
| Prepared in the Offices of: | | Gregory A. Fuller 1/27/2017 <small>7032CAD0E874FF</small> DATE |