

## PROJECT TYPICAL SEWER DETAILS

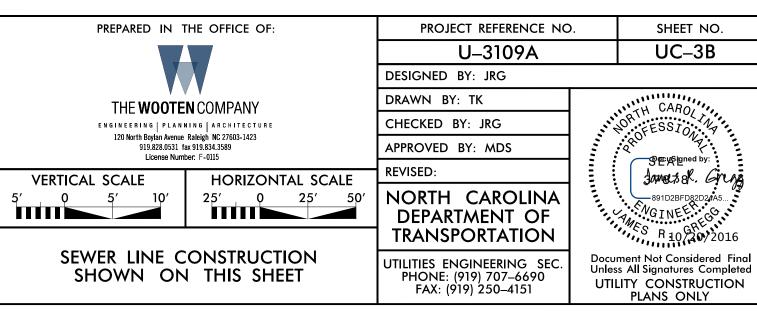

## UTILITY CONSTRUCTION

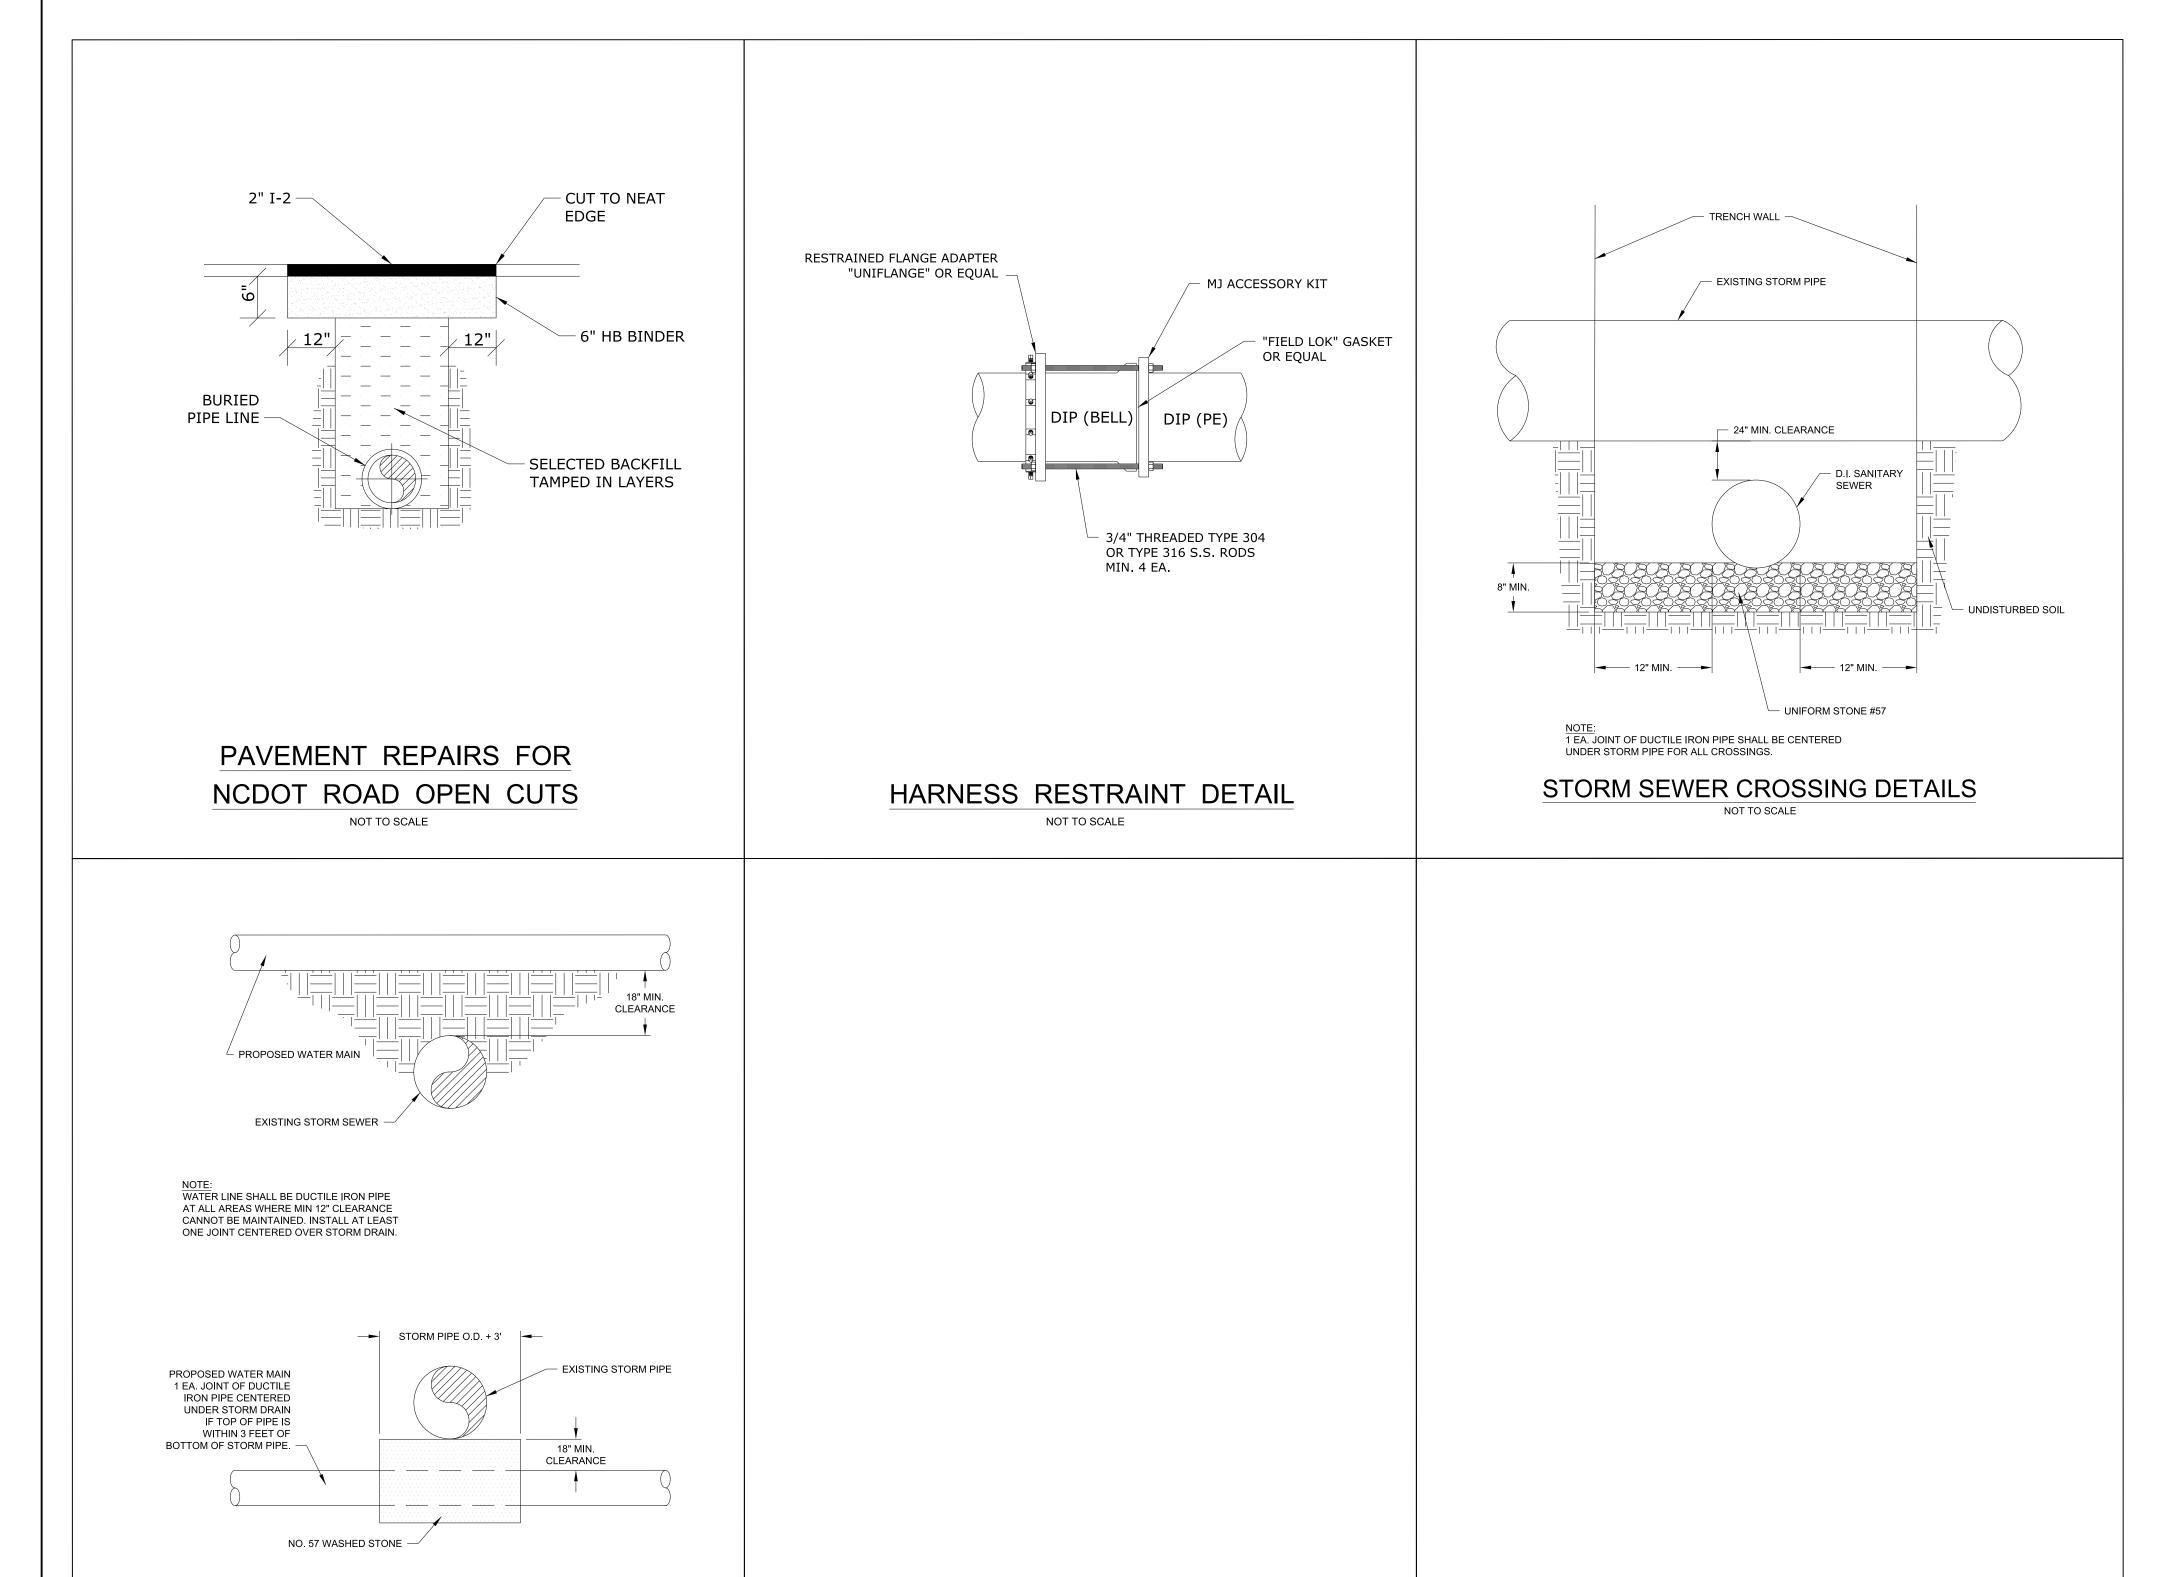

STORM SEWER CROSSING DETAILS