

5/28/99

PROFILE SHOWN IS BASED ON STATIONING ALONG
PROPOSED FORCE MAIN ALIGNMENT ALONG
ROADWAY ALIGNMENT -Y20-
(SEE SHEET UC-4, UC-5 and UC-6)

PREPARED IN THE OFFICE OF:



THE WOOTEN COMPANY
ENGINEERING | PLANNING | ARCHITECTURE
120 North Siler Street Raleigh, NC 27603-1423
919.878.0531 fax 919.878.1588
License Number: F-0115

PROJECT REFERENCE NO.

U-3109A

SHEET NO.

UC-8

DESIGNED BY: JRG

DRAWN BY: TK

CHECKED BY: JRG

APPROVED BY: MDS


REVISED:

NORTH CAROLINA
DEPARTMENT OF
TRANSPORTATION

UTILITIES ENGINEERING SEC.
PHONE: (919) 707-6690
FAX: (919) 250-4151



Document Not Considered Final
Unless All Signatures Completed
UTILITY CONSTRUCTION
PLANS ONLY

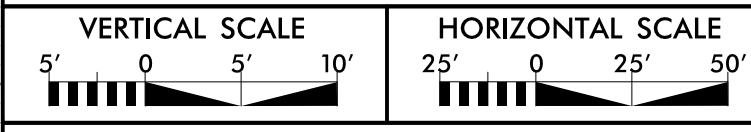


SEWER LINE CONSTRUCTION
SHOWN ON THIS SHEET

UTILITY CONSTRUCTION

610
600
590
580
570
560
550

640
630
620
610
600
590
580
570
560
550

19+00 20+00 21+00 22+00 23+00 24+00 25+00 26+00 27+00 28+00 29+00

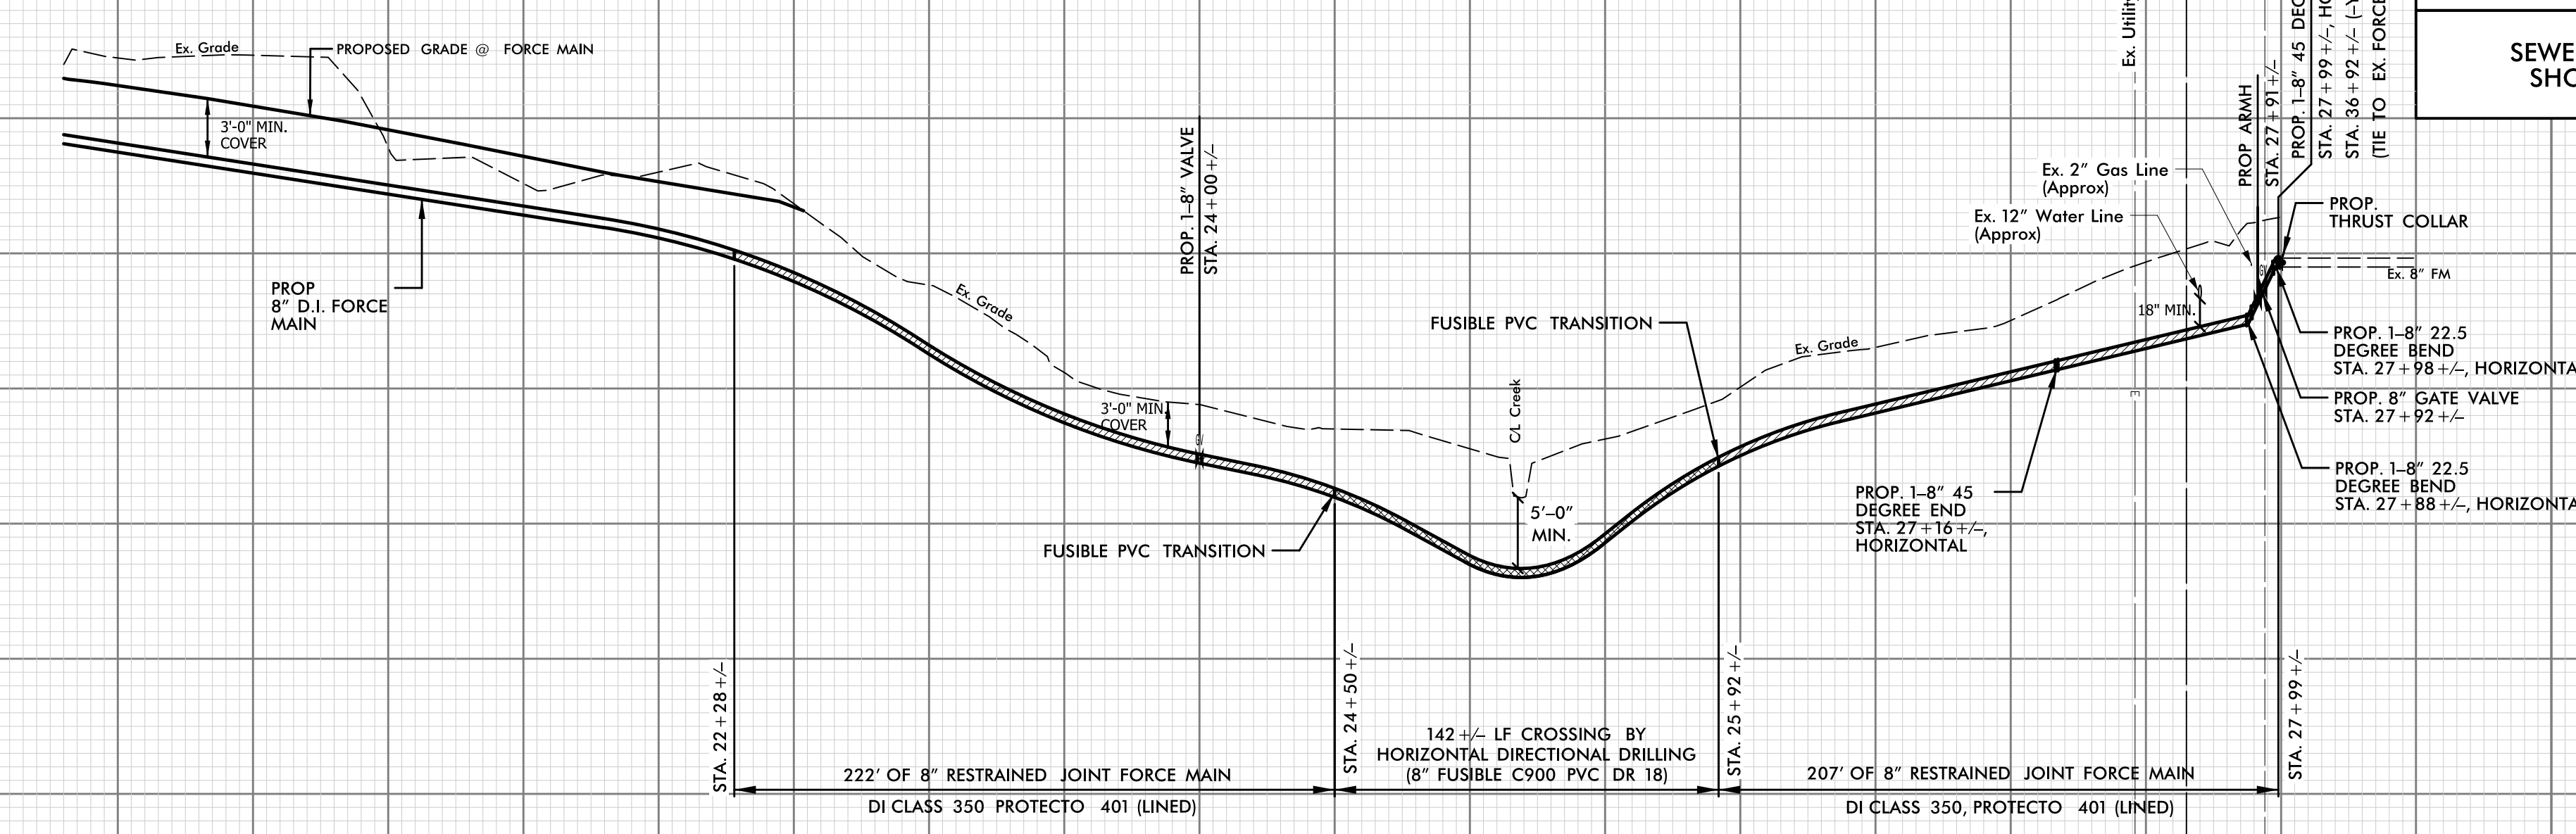

8" Force Main

5/28/99