


8/23/99



PROJ. REFERENCE NO. U-3109A SHEET NO. X-159

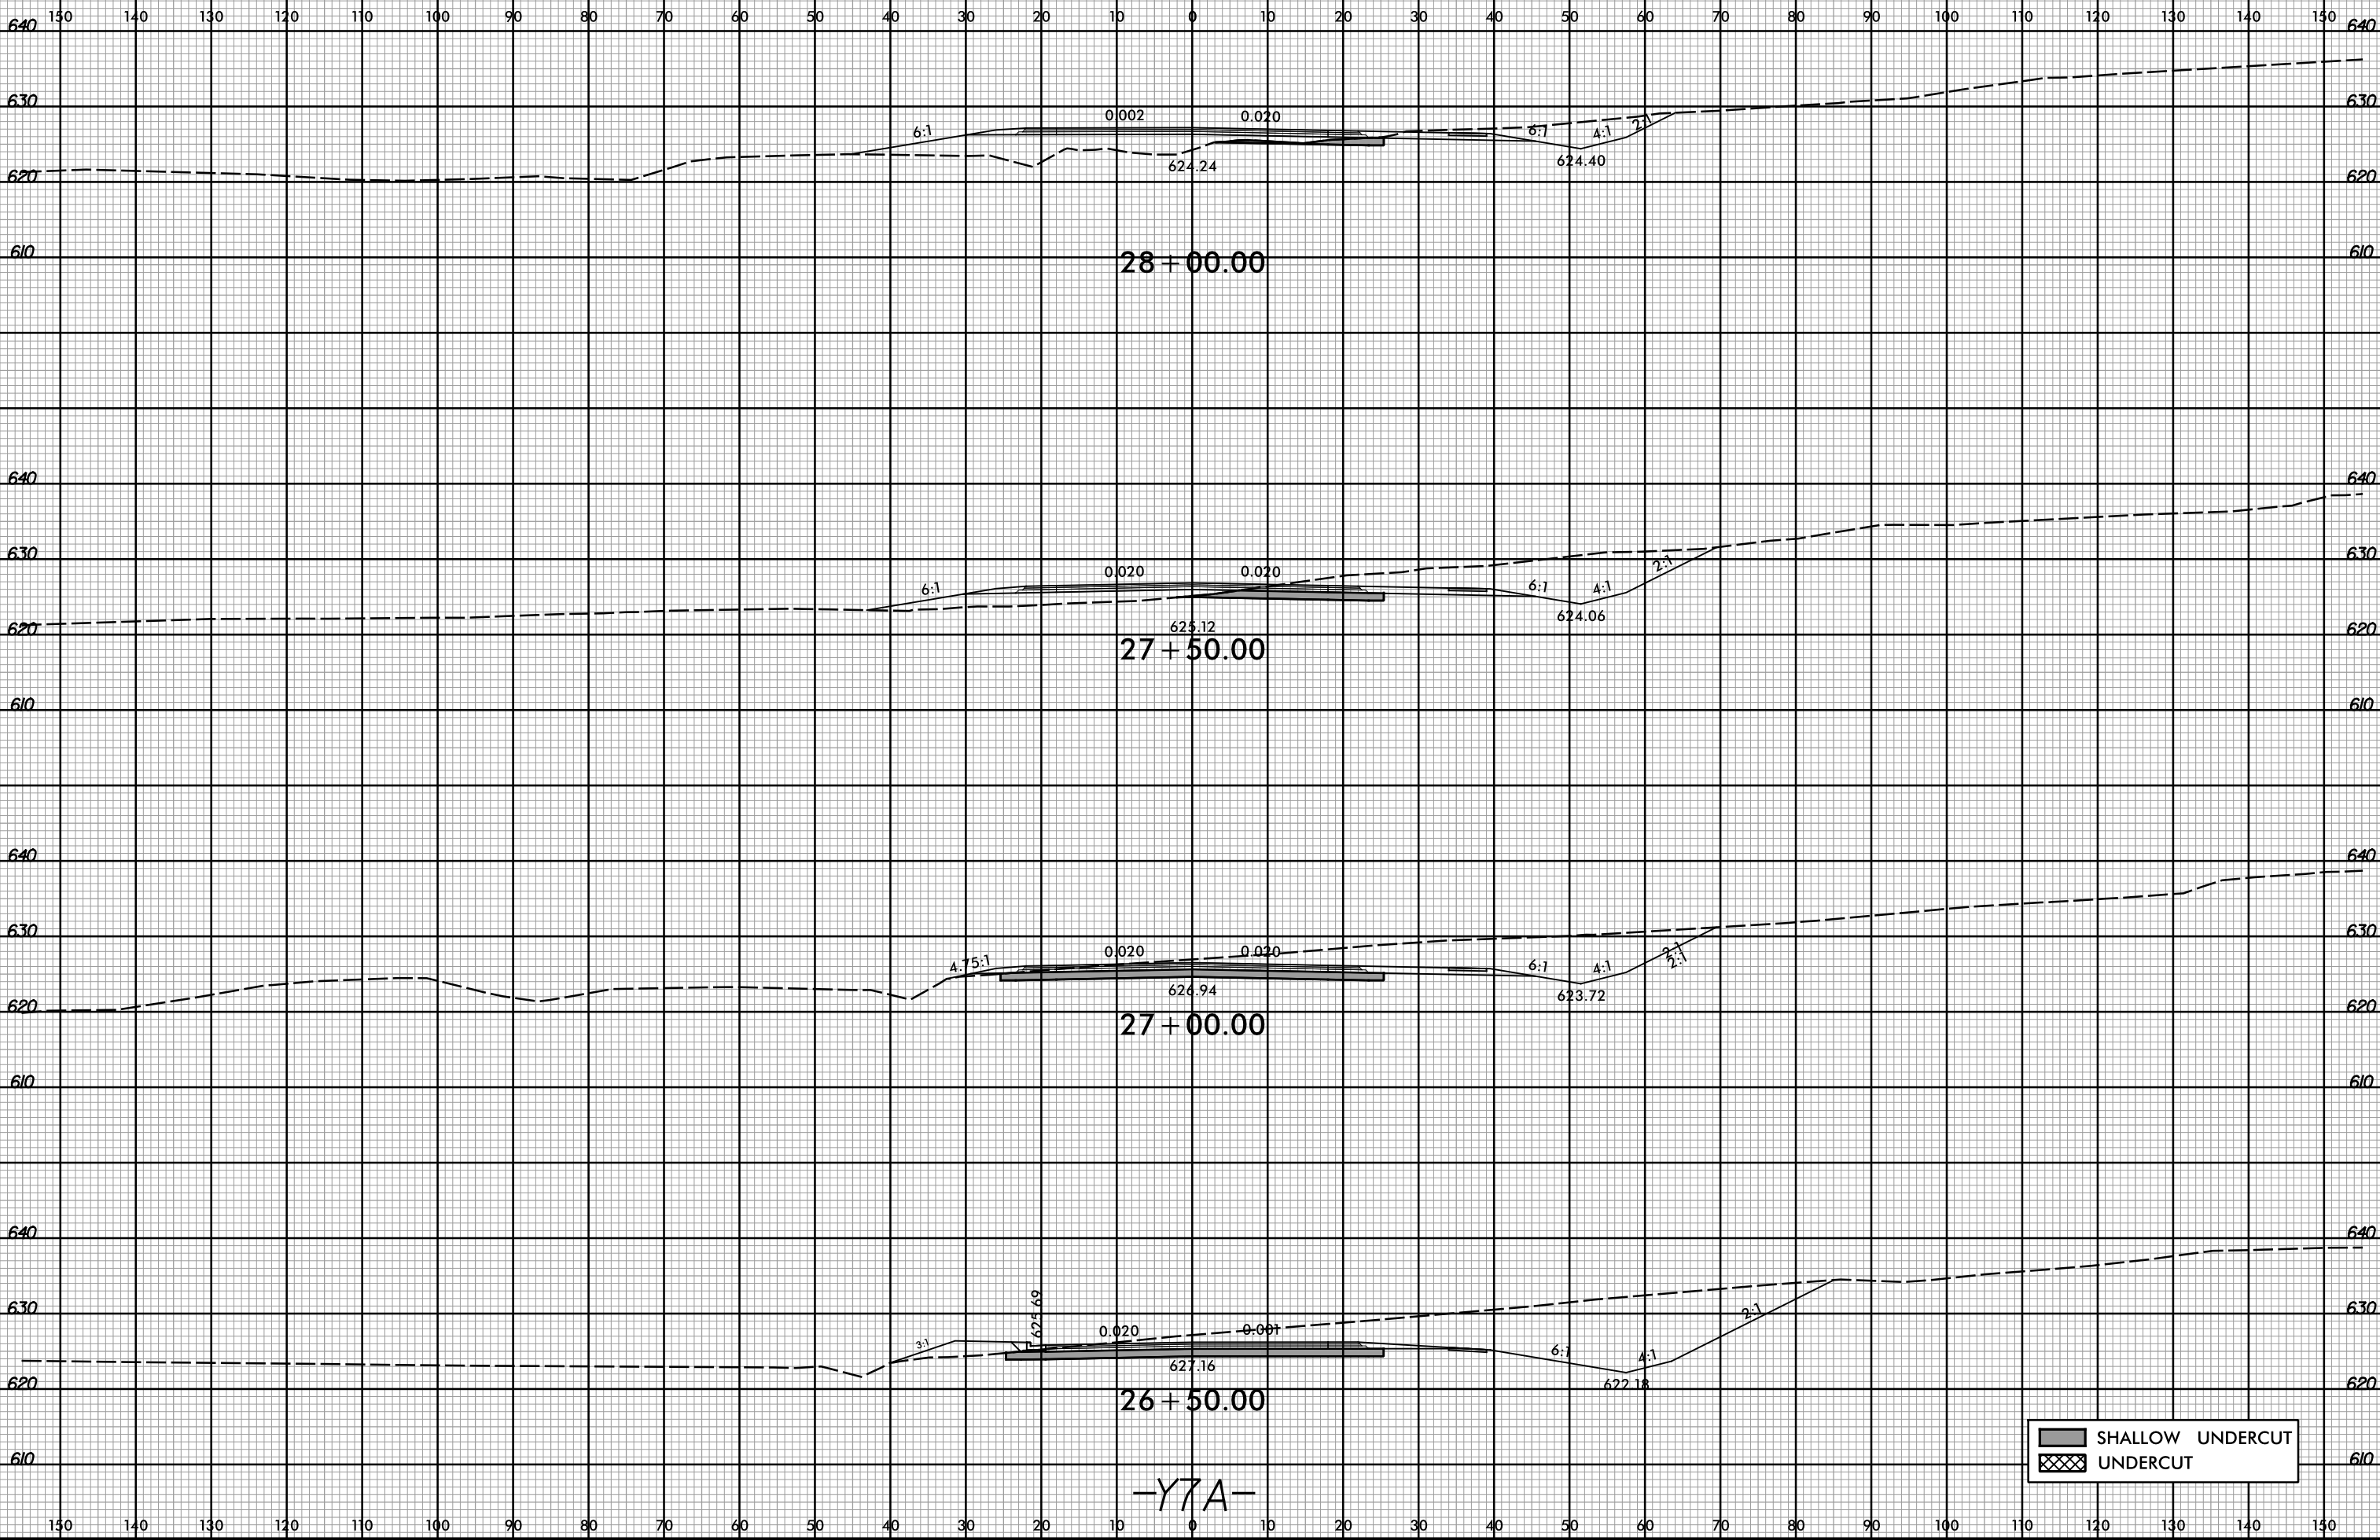

28 + 00.00

27 + 50.00

27 + 00.00

26 + 50.00

-Y7A-

SHALLOW UNDERCUT
UNDERCUT

3/2/2017 10:43:56 AM
R:\Roadway\XSCA\3109A_Rdy...xp1_Y7A.dgn
User: Todd.Buckner