



8/23/99

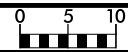

PROJ. REFERENCE NO.
U-3109A

SHEET NO.
X-183

150 140 130 120 110 100 90 80 70 60 50 40 30 20 10 0 10 20 30 40 50 60 70 80 90 100 110 120 130 140 150

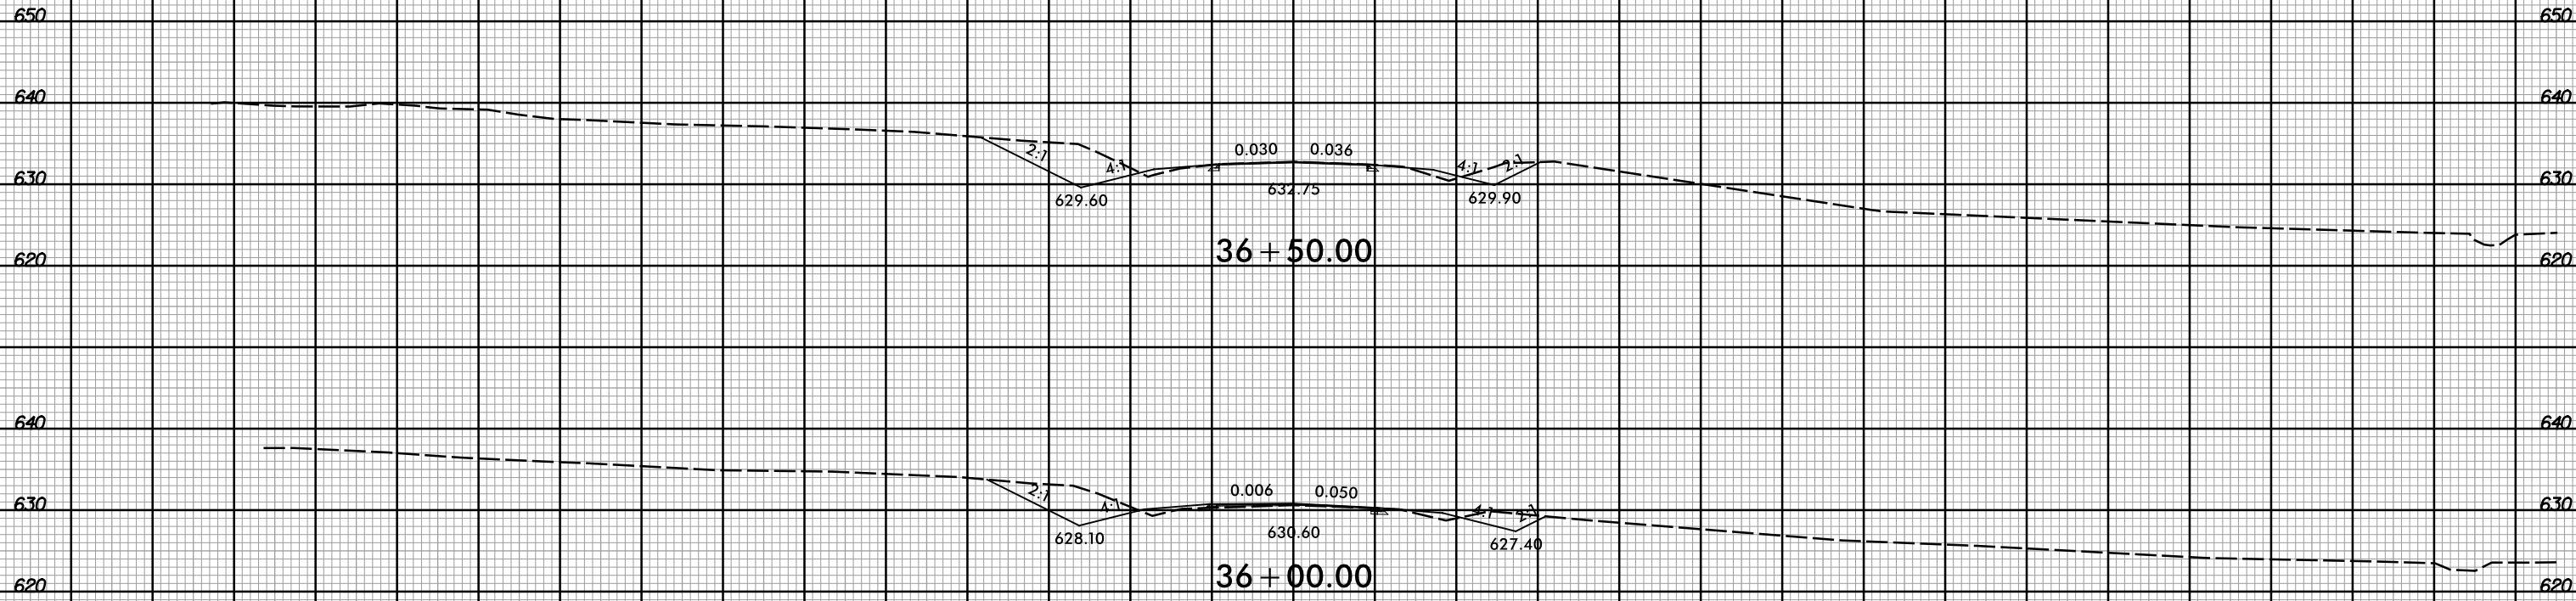

-Y10-

150 140 130 120 110 100 90 80 70 60 50 40 30 20 10 0 10 20 30 40 50 60 70 80 90 100 110 120 130 140 150

3/2/2017 10:44:06 AM
 R:\Roadway\XSC\13109A_Rdy_xp1_Y10.dgn
 User: Todd.Buckner