


8/23/99



PROJ. REFERENCE NO.
U-3109A

SHEET NO.
X-190

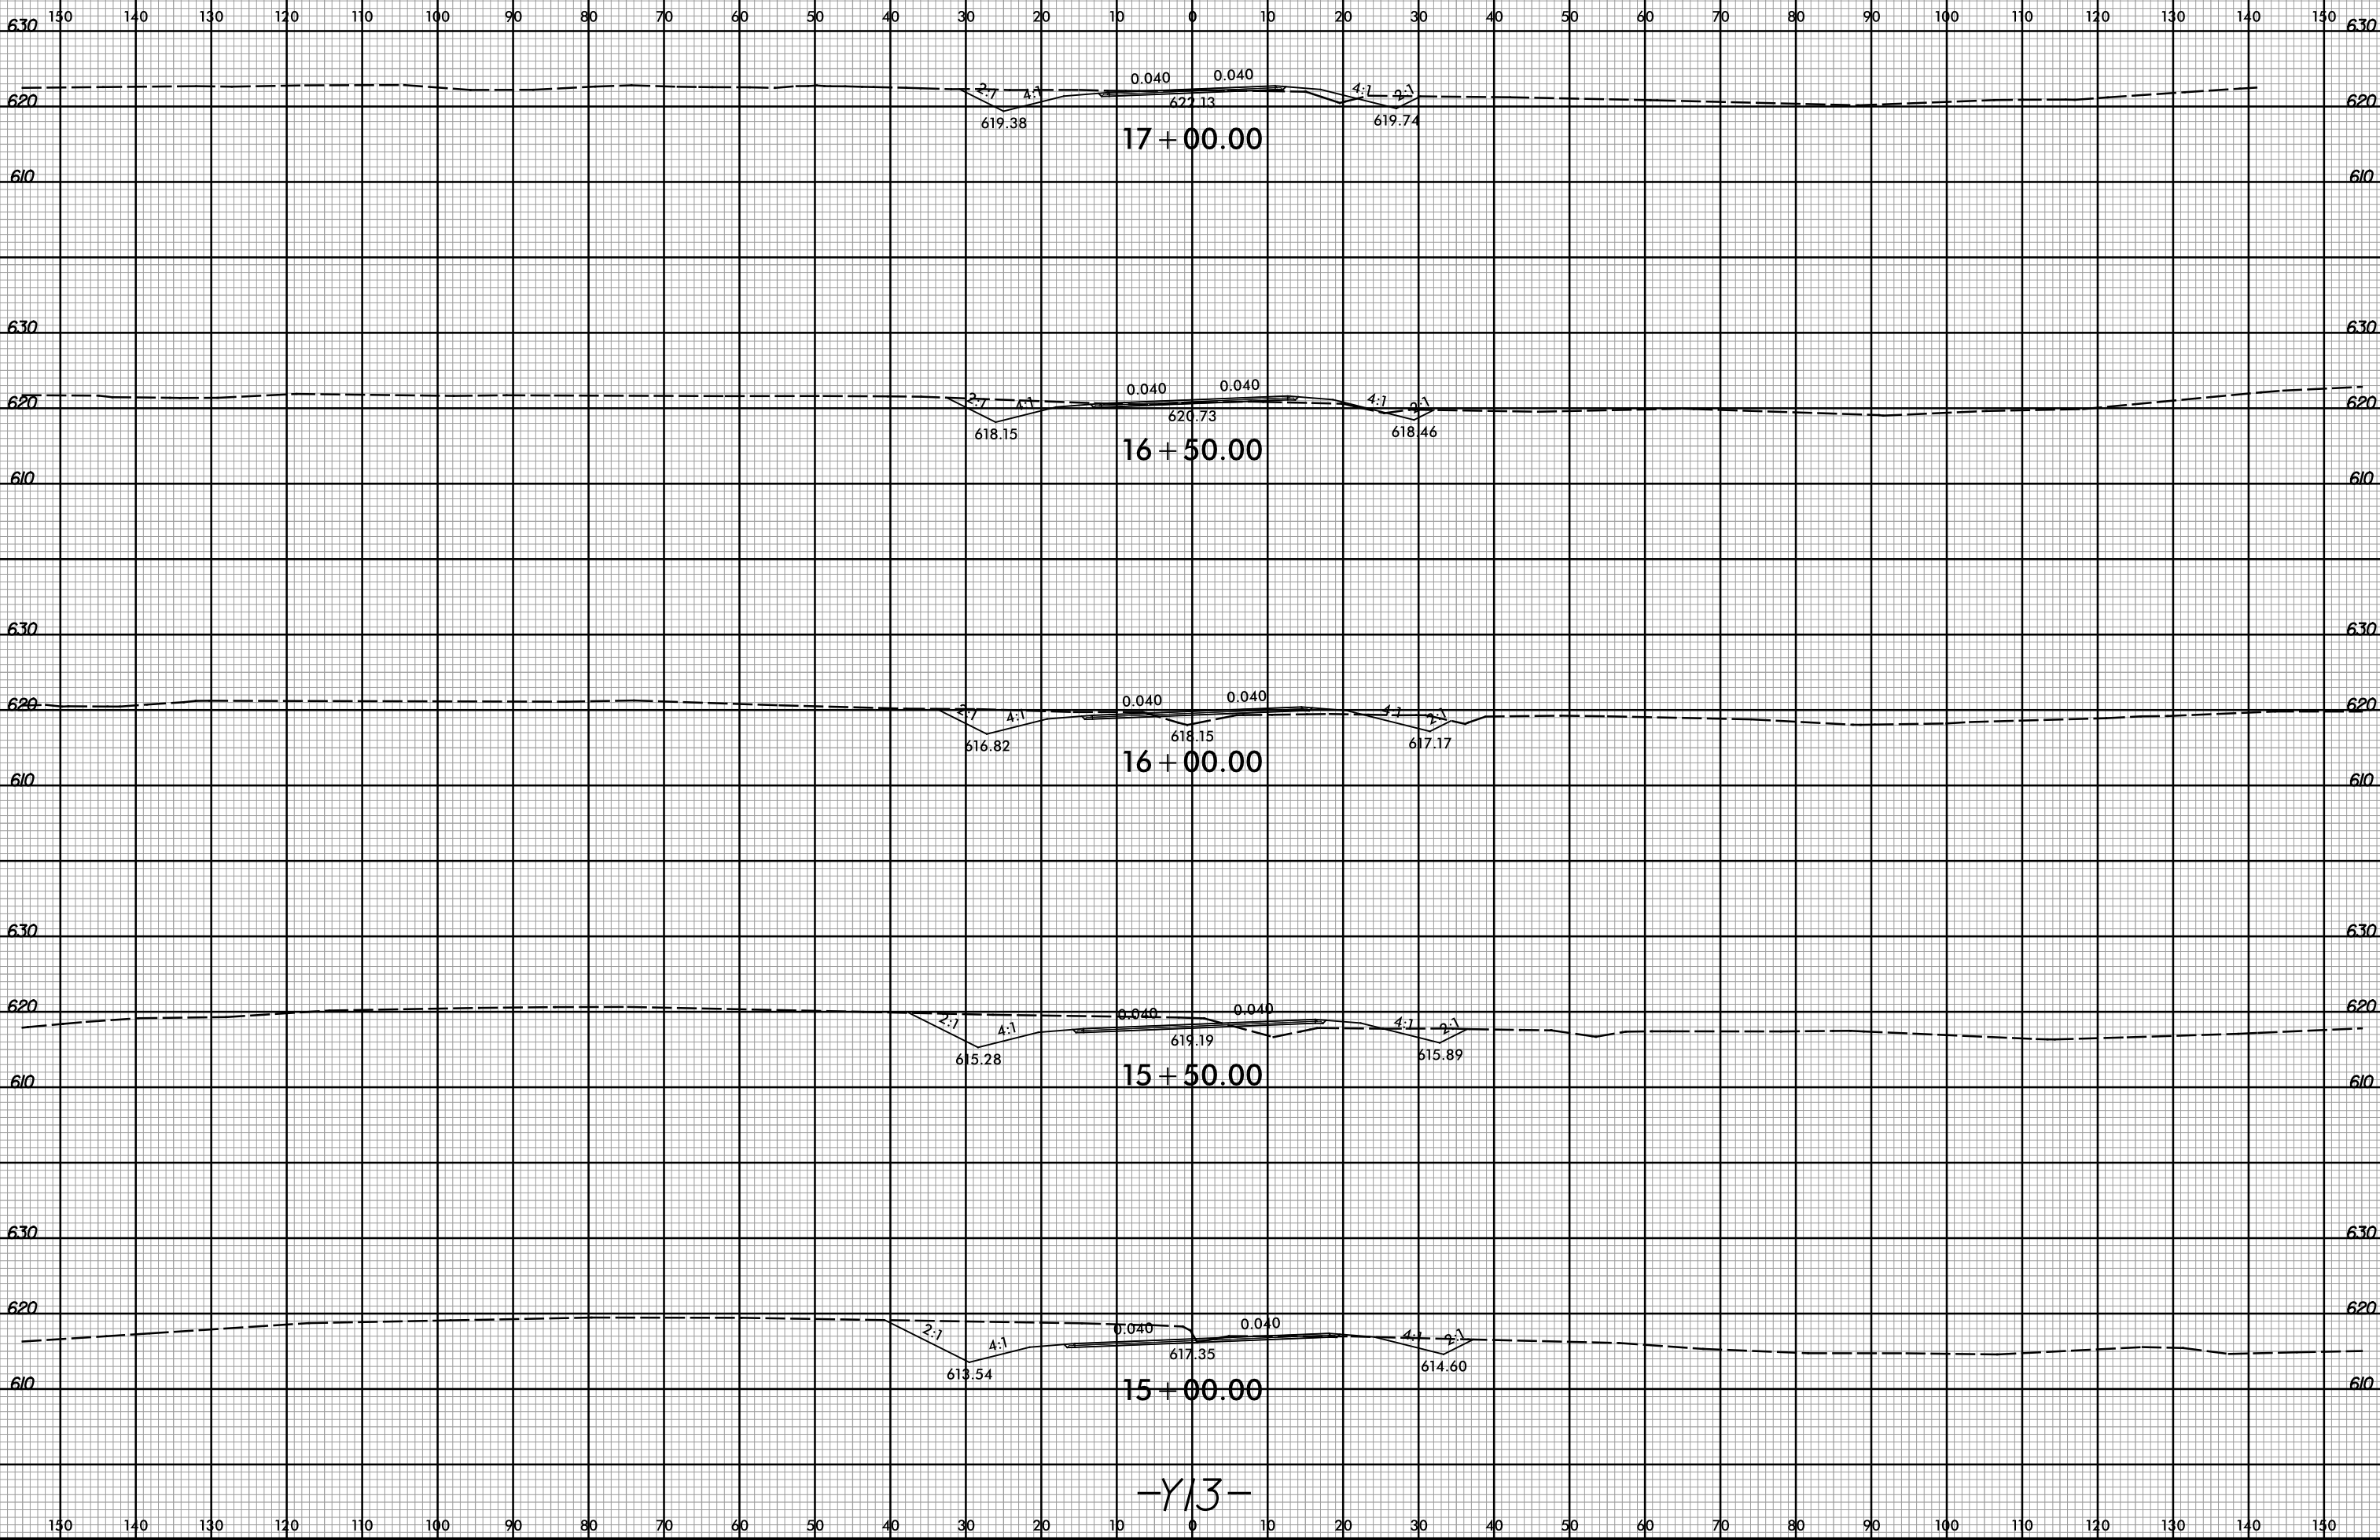

-Y13-

3/2/2017 10:44:09 AM
R:\Roadway\XSC\13109A_Rdy_xp1_Y13.dgn
User: Todd.Buckner