



6/23/16

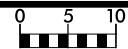

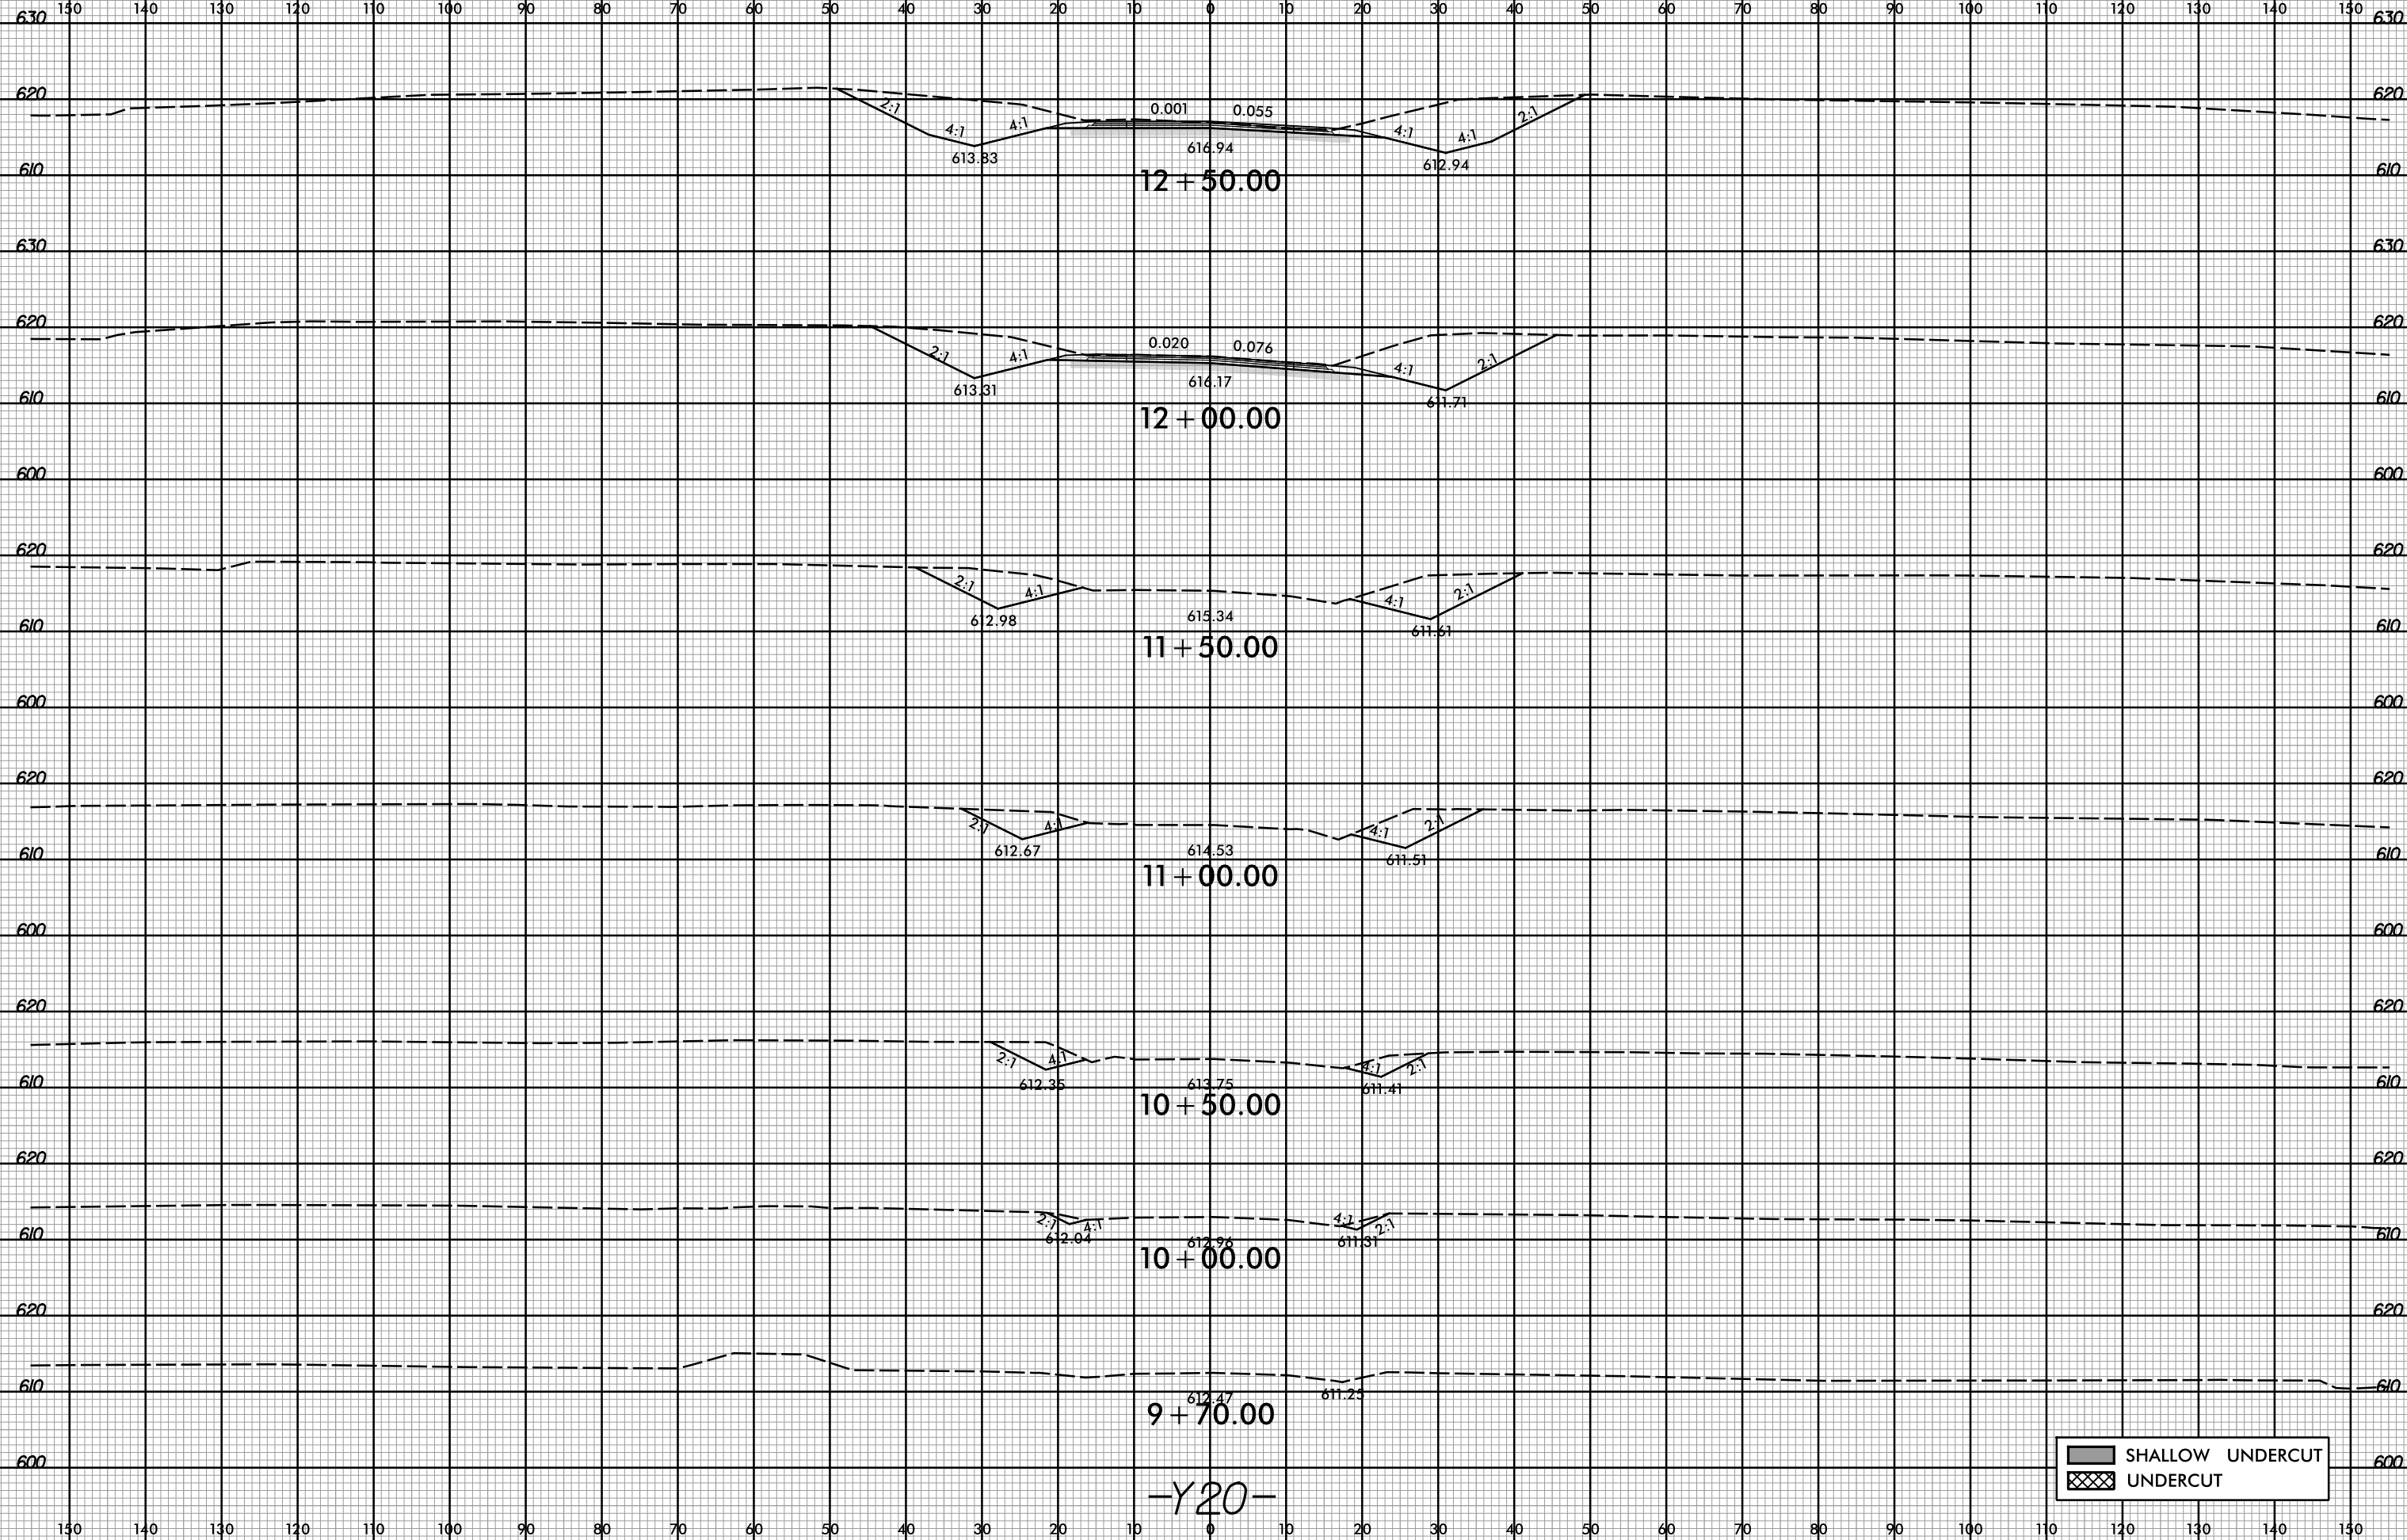

PROJ. REFERENCE NO. U-3109A SHEET NO. X-218



3/2/2017 10:44:27 AM
R:\Projects\3109A\3109A_Rd.dwg
USER: Todd Buckner

-Y20-

 SHALLOW UNDERCUT
 UNDERCUT