



2/10/2017 9:09:07 AM G:\Projects\2014\U-3109A\Structures\Site 1-Bridge 434 (NBL)\Drawings\Final\401\_U3109A\_SMU\_e.js.dgn

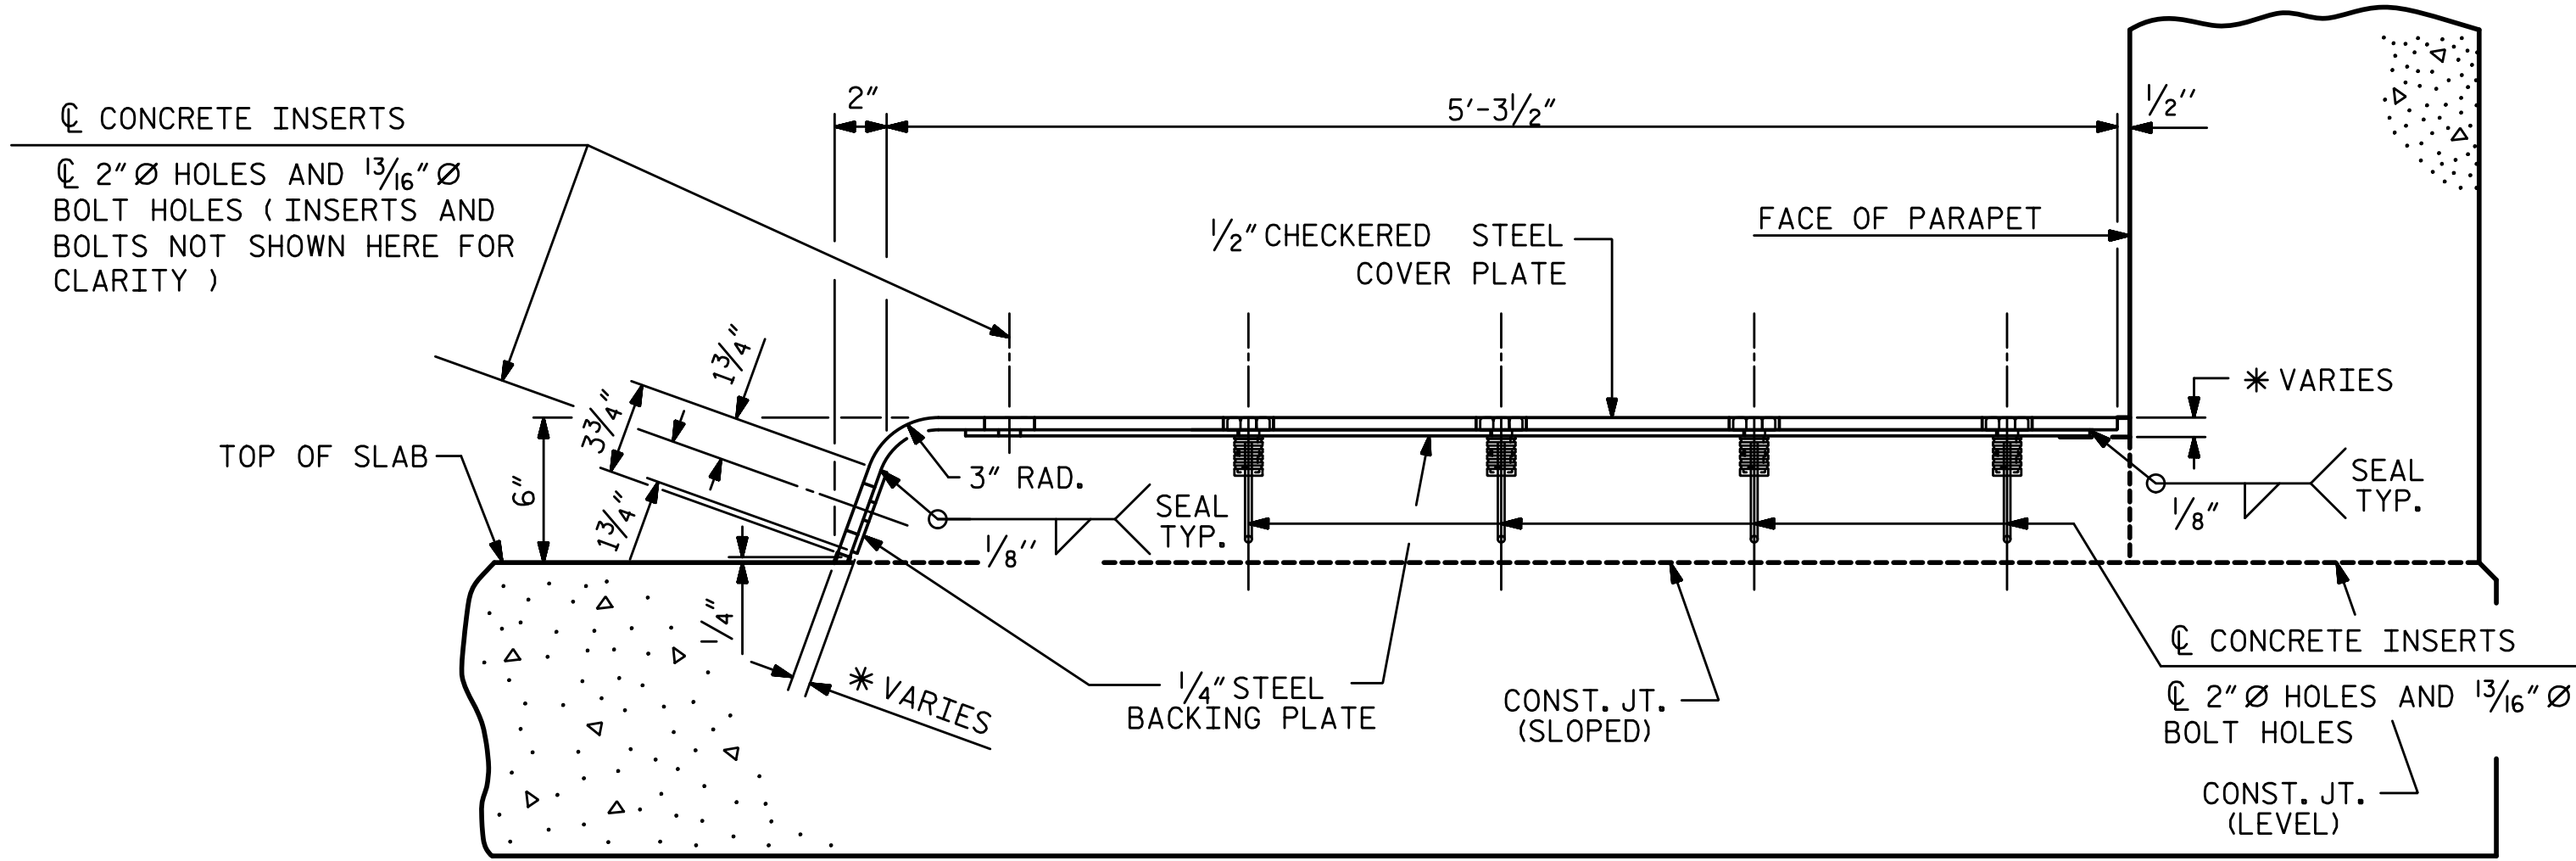


**END VIEW**  
(NORMAL TO SIDEWALK)

\* CONCRETE RECESS DIMENSIONS:  
 13/16" FOR THE SIDE OF THE JOINT HAVING THE 1/2" COVER PLATE WITH A 1/4" BACKING PLATE.  
 9/16" FOR THE SIDE OF THE JOINT HAVING ONLY THE 1/2" COVER PLATE.

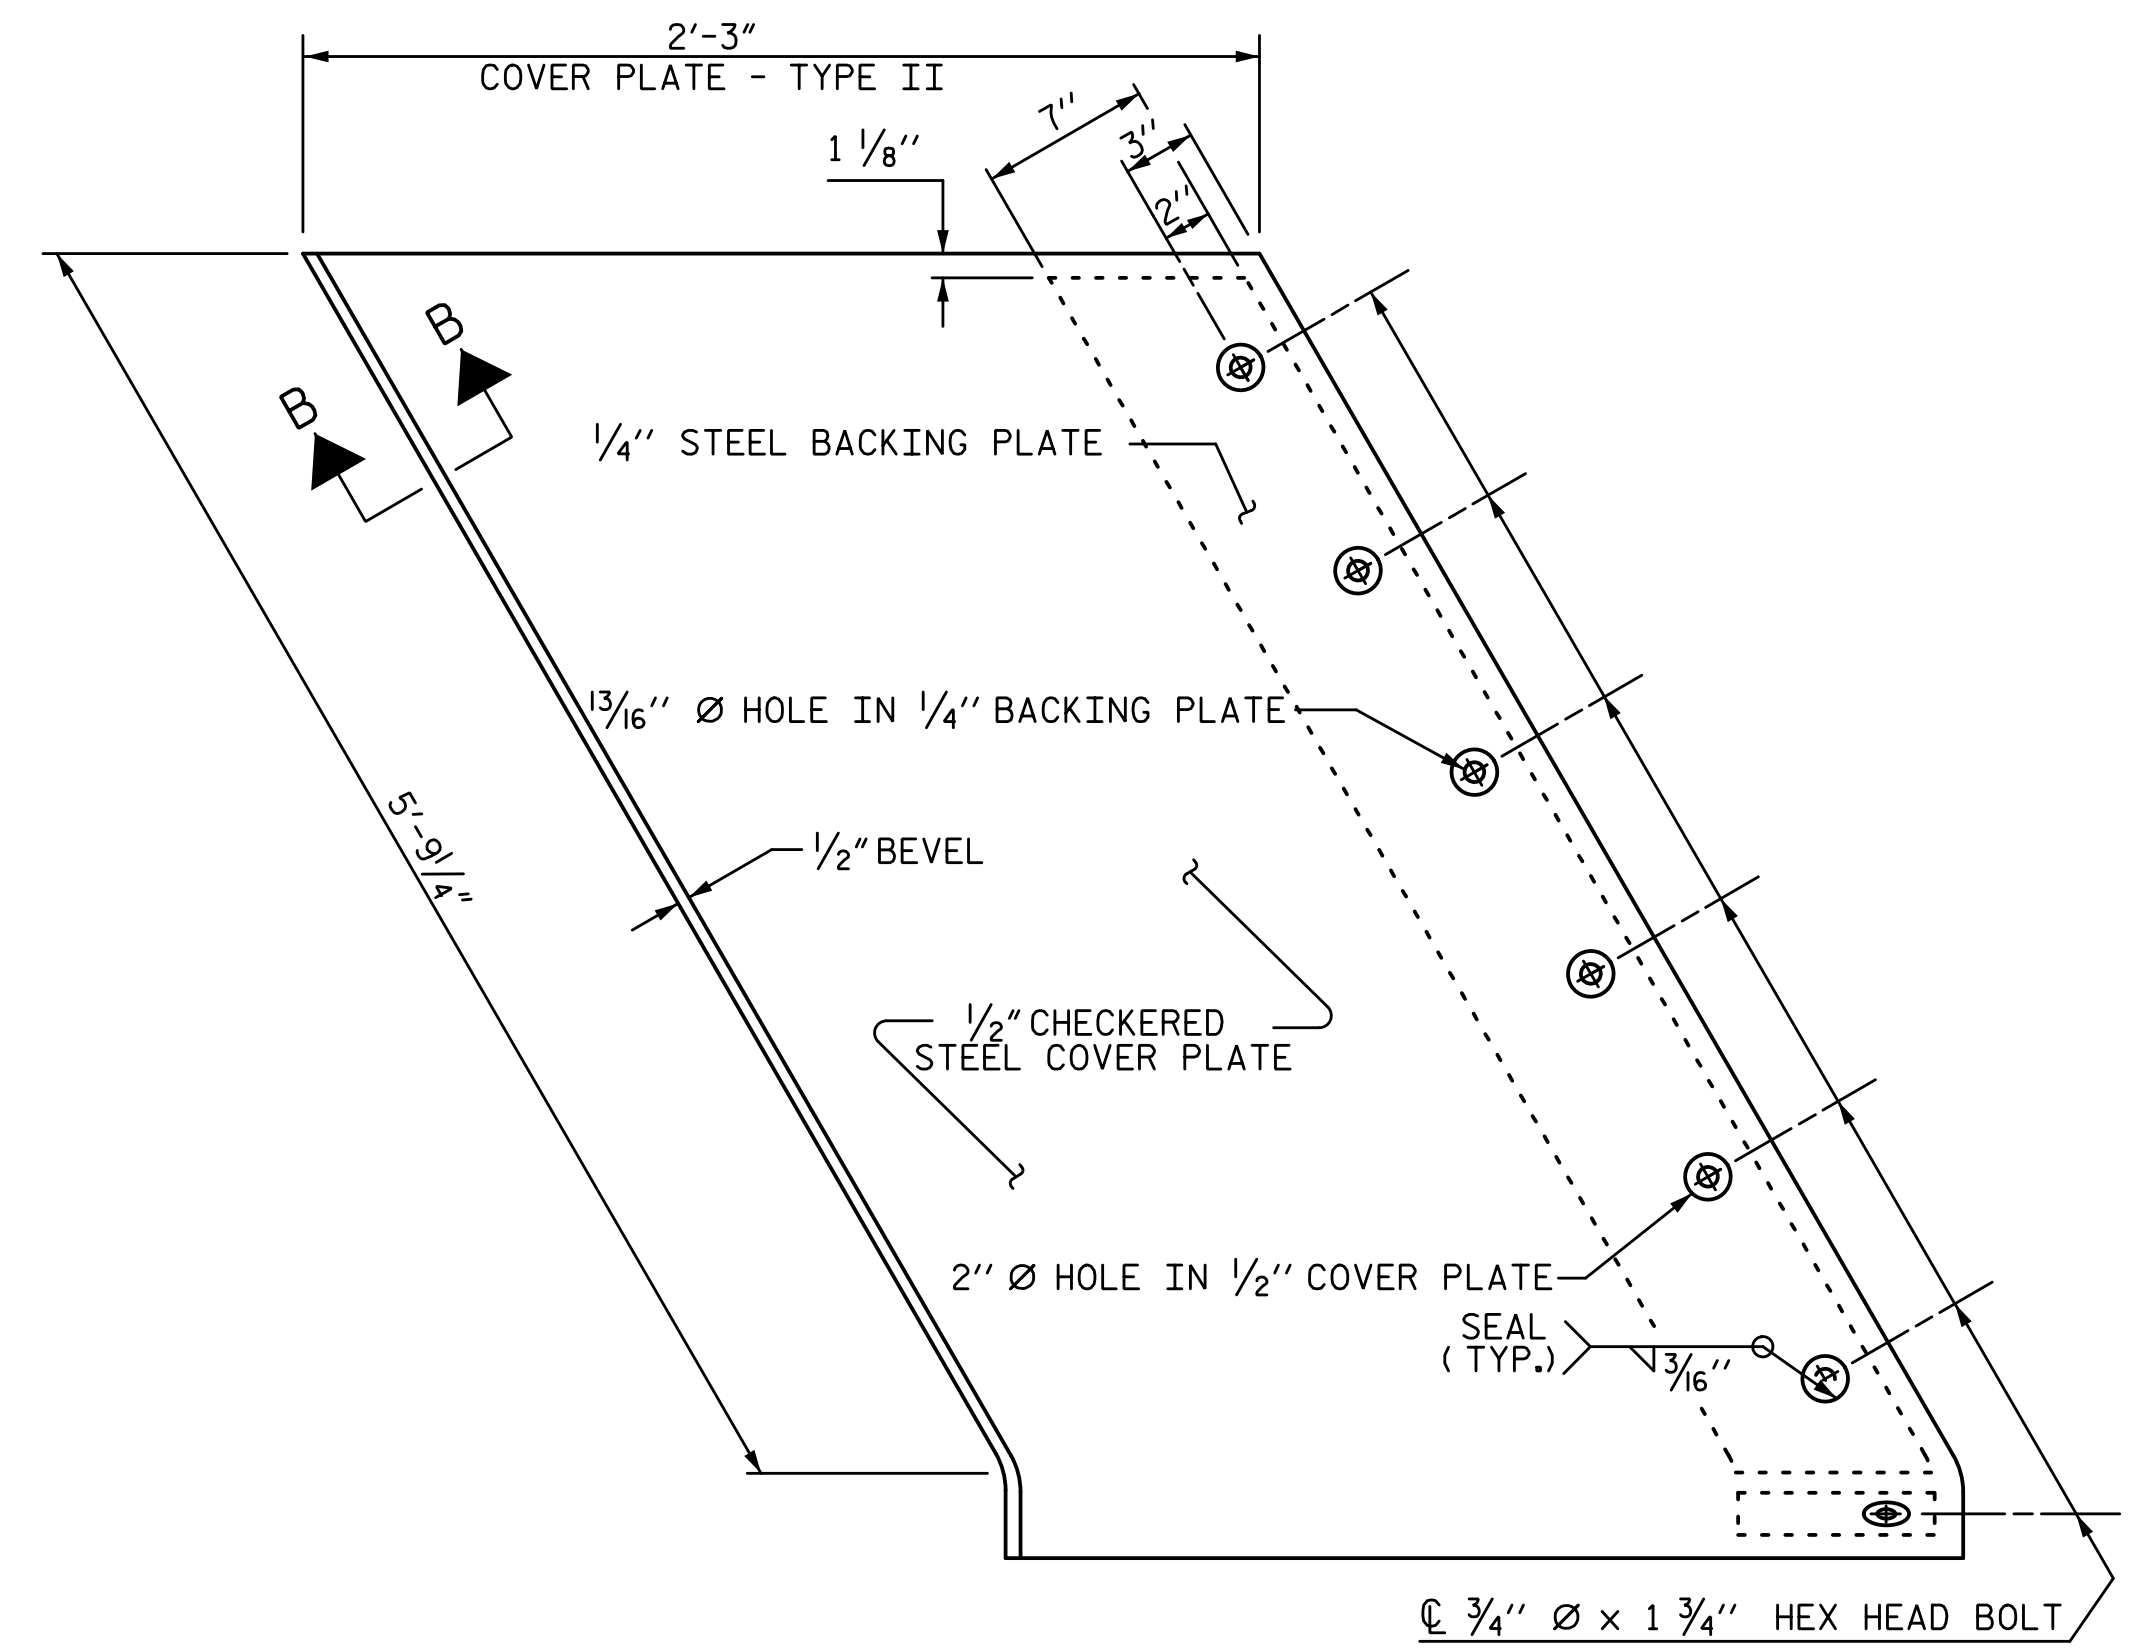


**TYPE II - PLAN VIEW**


**COVER PLATE DETAILS**

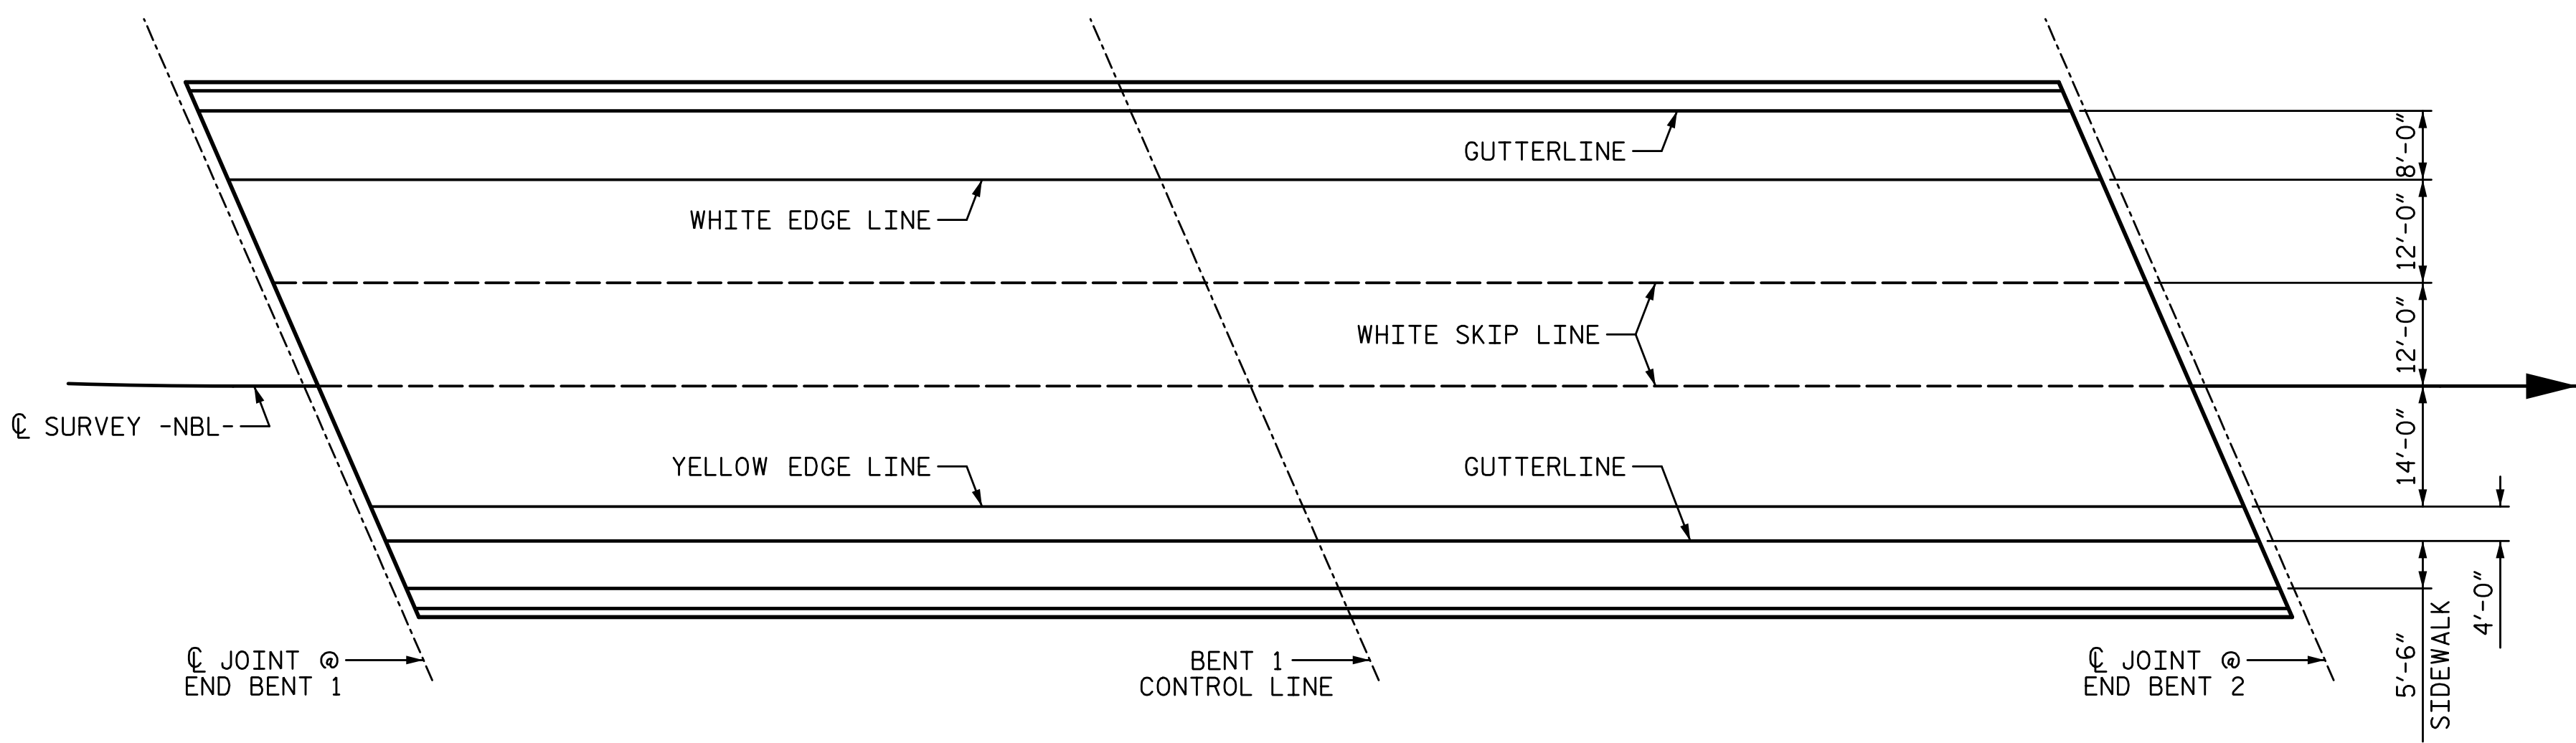

**PAVEMENT MARKING ALIGNMENT**

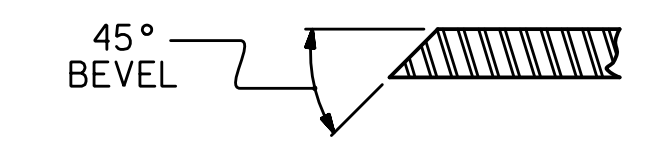

**SECTION B-B**

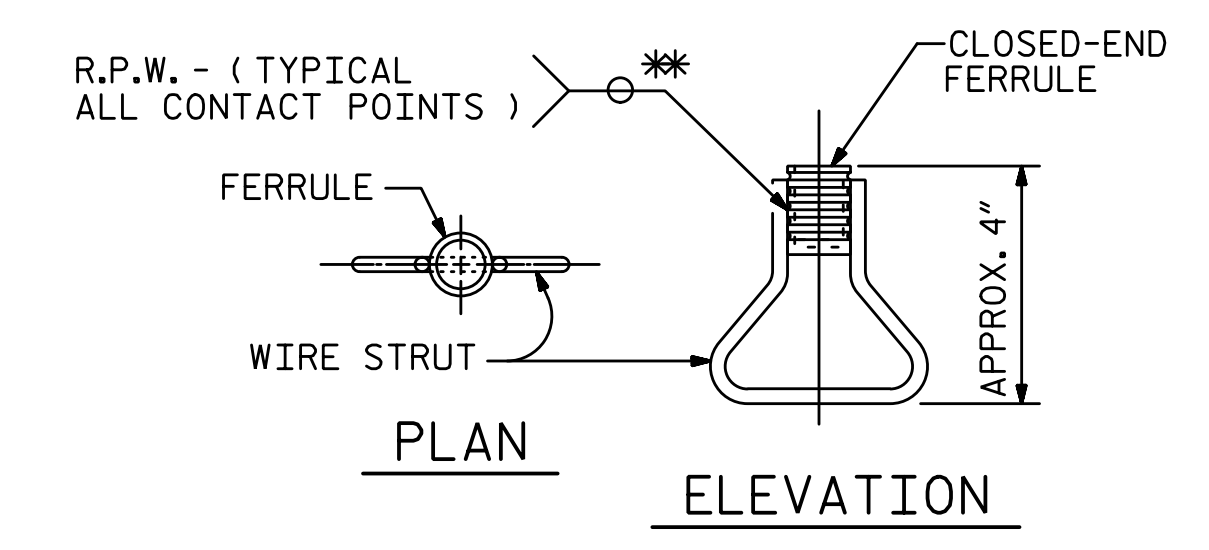

**CONCRETE INSERT**

PROJECT NO. U-3109A  
ALAMANCE COUNTY  
 STATION: 26+54.73 -NBL-

SHEET 4 OF 4

|  |                   |
|--|-------------------|
| DRAWN BY: <u>S. D. COOPER</u>                | DATE: <u>5-15</u> |
| CHECKED BY: <u>B.S. COX</u>                  | DATE: <u>5-15</u> |
| DESIGN ENGINEER OF RECORD: <u>T.J. BEACH</u> | DATE: <u>5-15</u> |

PLANS PREPARED BY:  
**SIMPSON ENGINEERS & ASSOCIATES**  
 5640 Dillard Drive  
 Suite 200  
 Cary, NC 27518  
 (919) 852-0468  
 (919) 852-0598 (Fax)  
 www.simpsonengr.com  
 LICENSURE NO. C-2521



STATE OF NORTH CAROLINA  
 DEPARTMENT OF TRANSPORTATION  
 RALEIGH  
 SUPERSTRUCTURE  
 EXPANSION JOINT  
 SEAL DETAILS  
 FOR SIDEWALK  
 RIGHT SIDE

| REVISIONS |     |       |     |     |       |
|-----------|-----|-------|-----|-----|-------|
| NO.       | BY: | DATE: | NO. | BY: | DATE: |
| 1         |     |       | 3   |     |       |
| 2         |     |       | 4   |     |       |

SHEET NO. S01-32  
 TOTAL SHEETS S01-49