




1/6/2017 8:11:12 AM G:\Projects\2014\U-3109A\Structures\Site 2\Site 2-Str 3 Bridge 435 (NBL)\Drawings\Final\403\_U3109A\_smu\_ejs.dgn

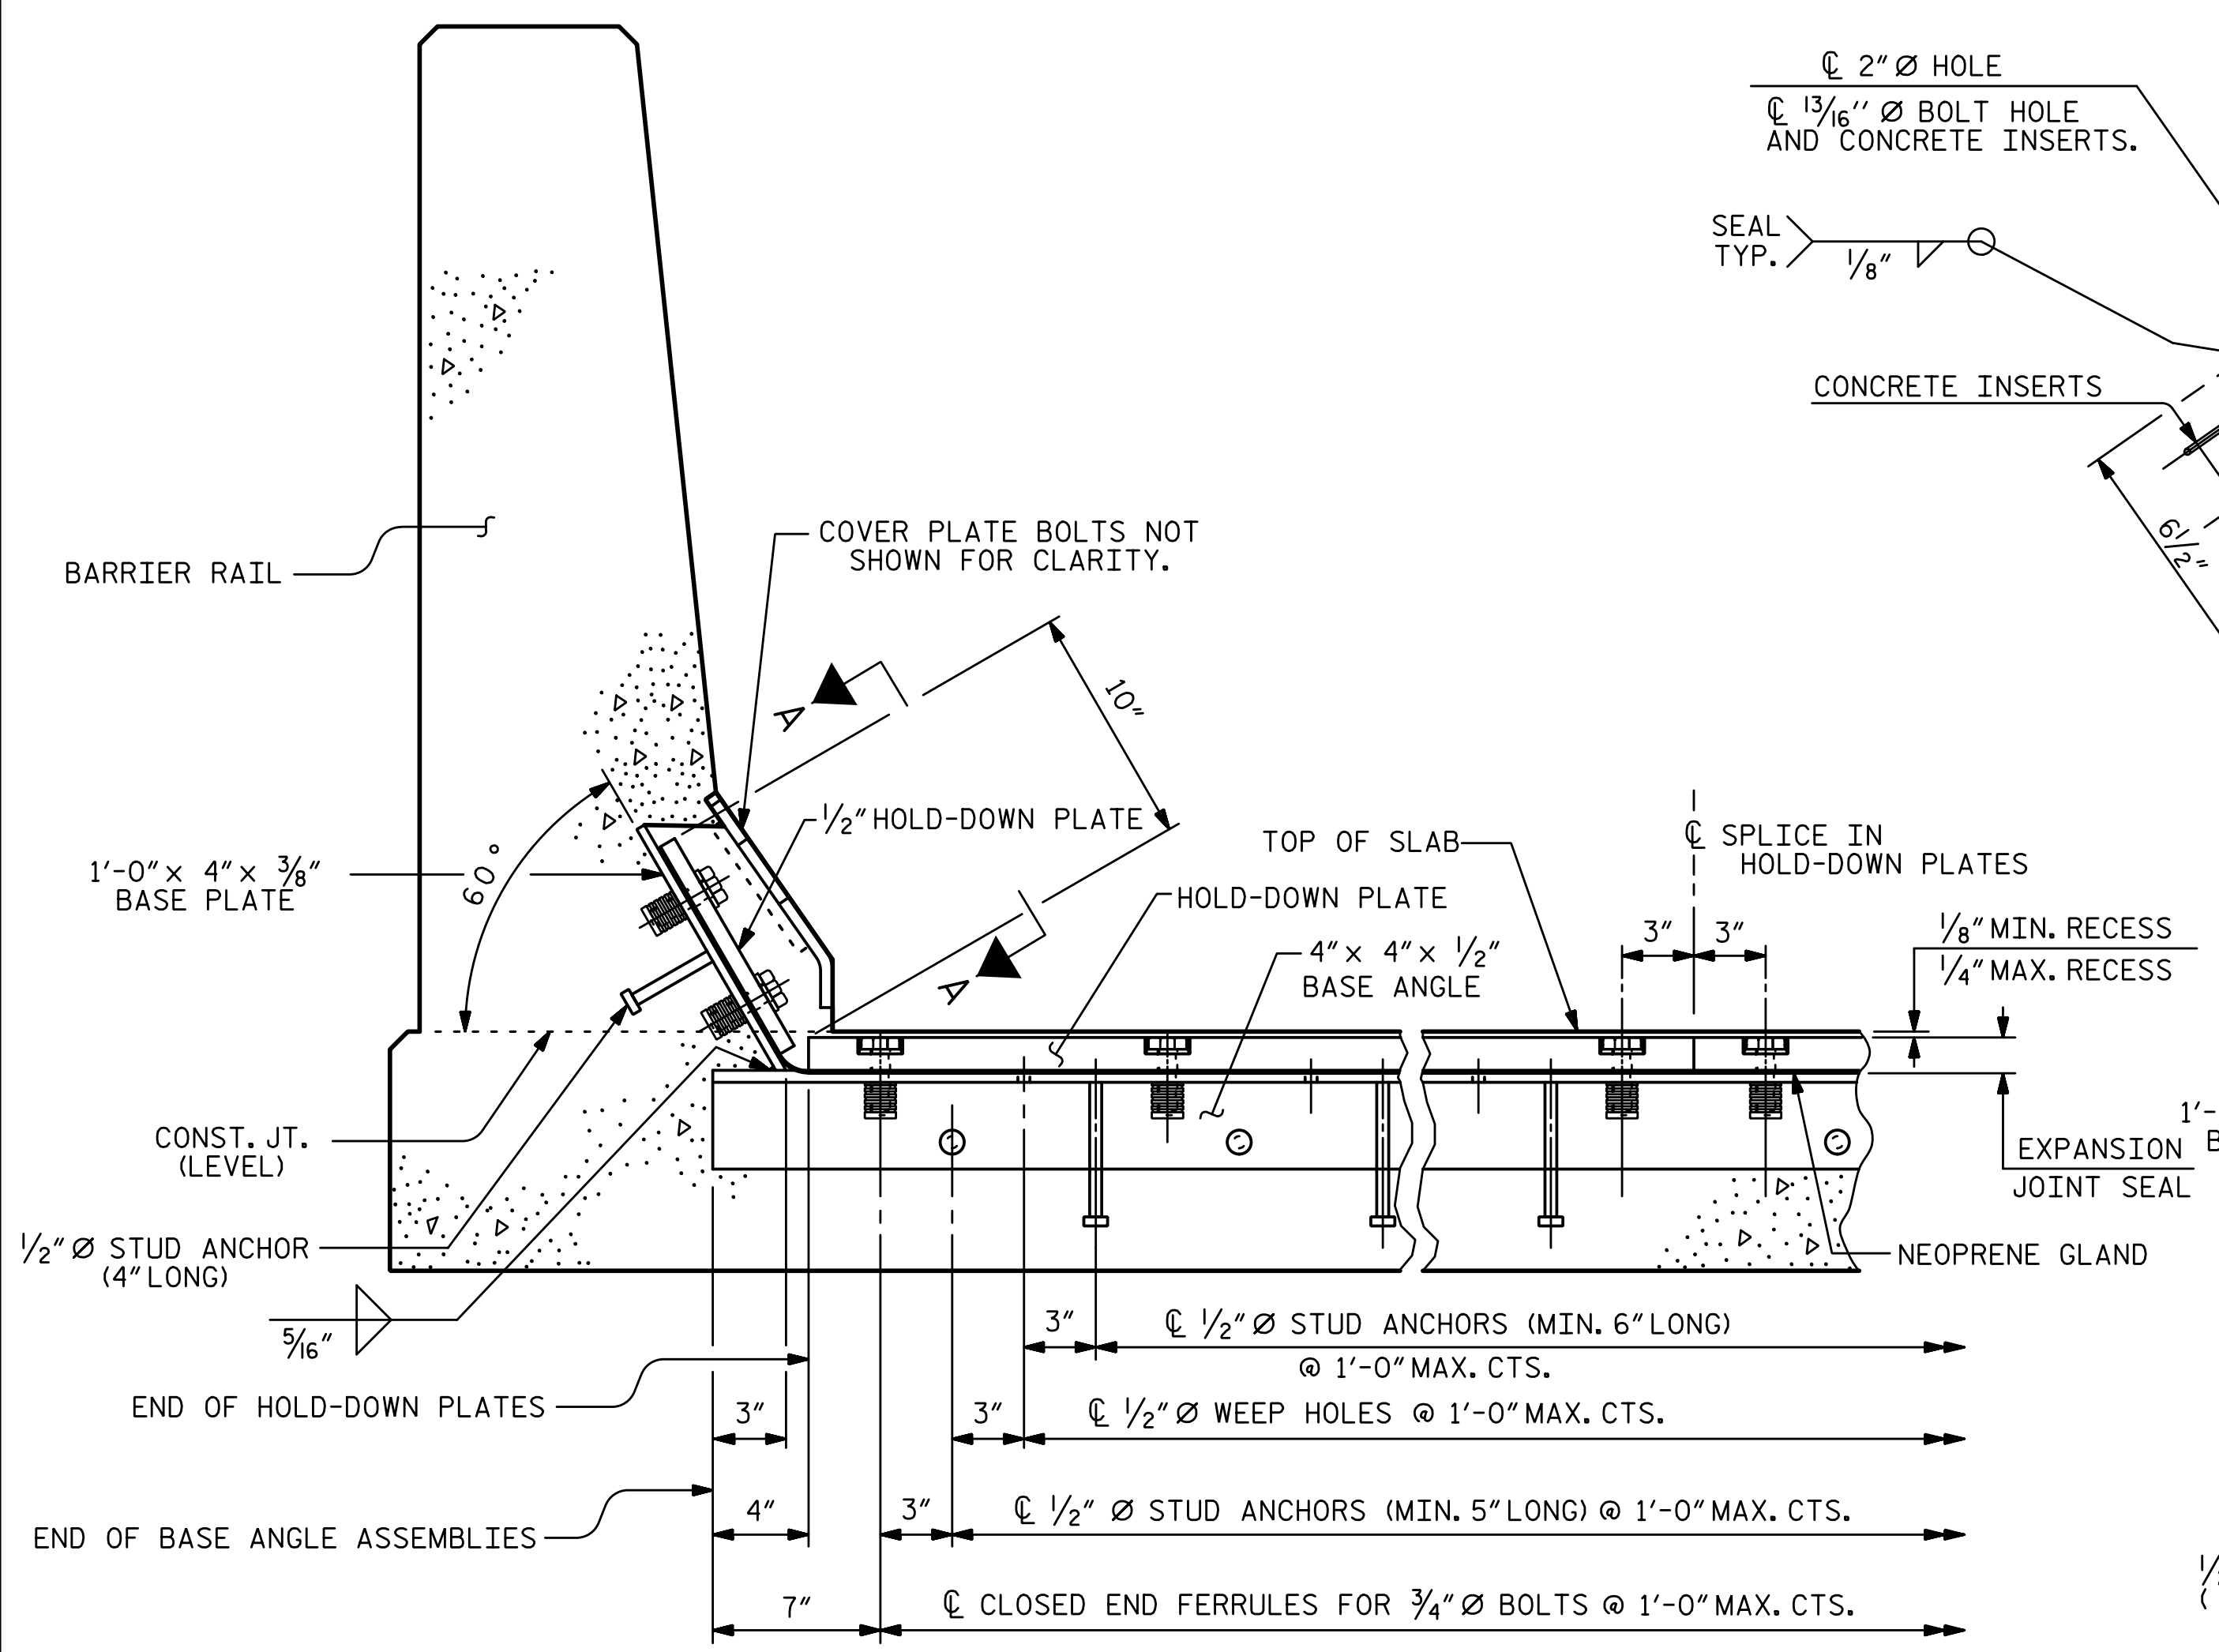


SECTION THRU RAIL NORMAL TO JOINT

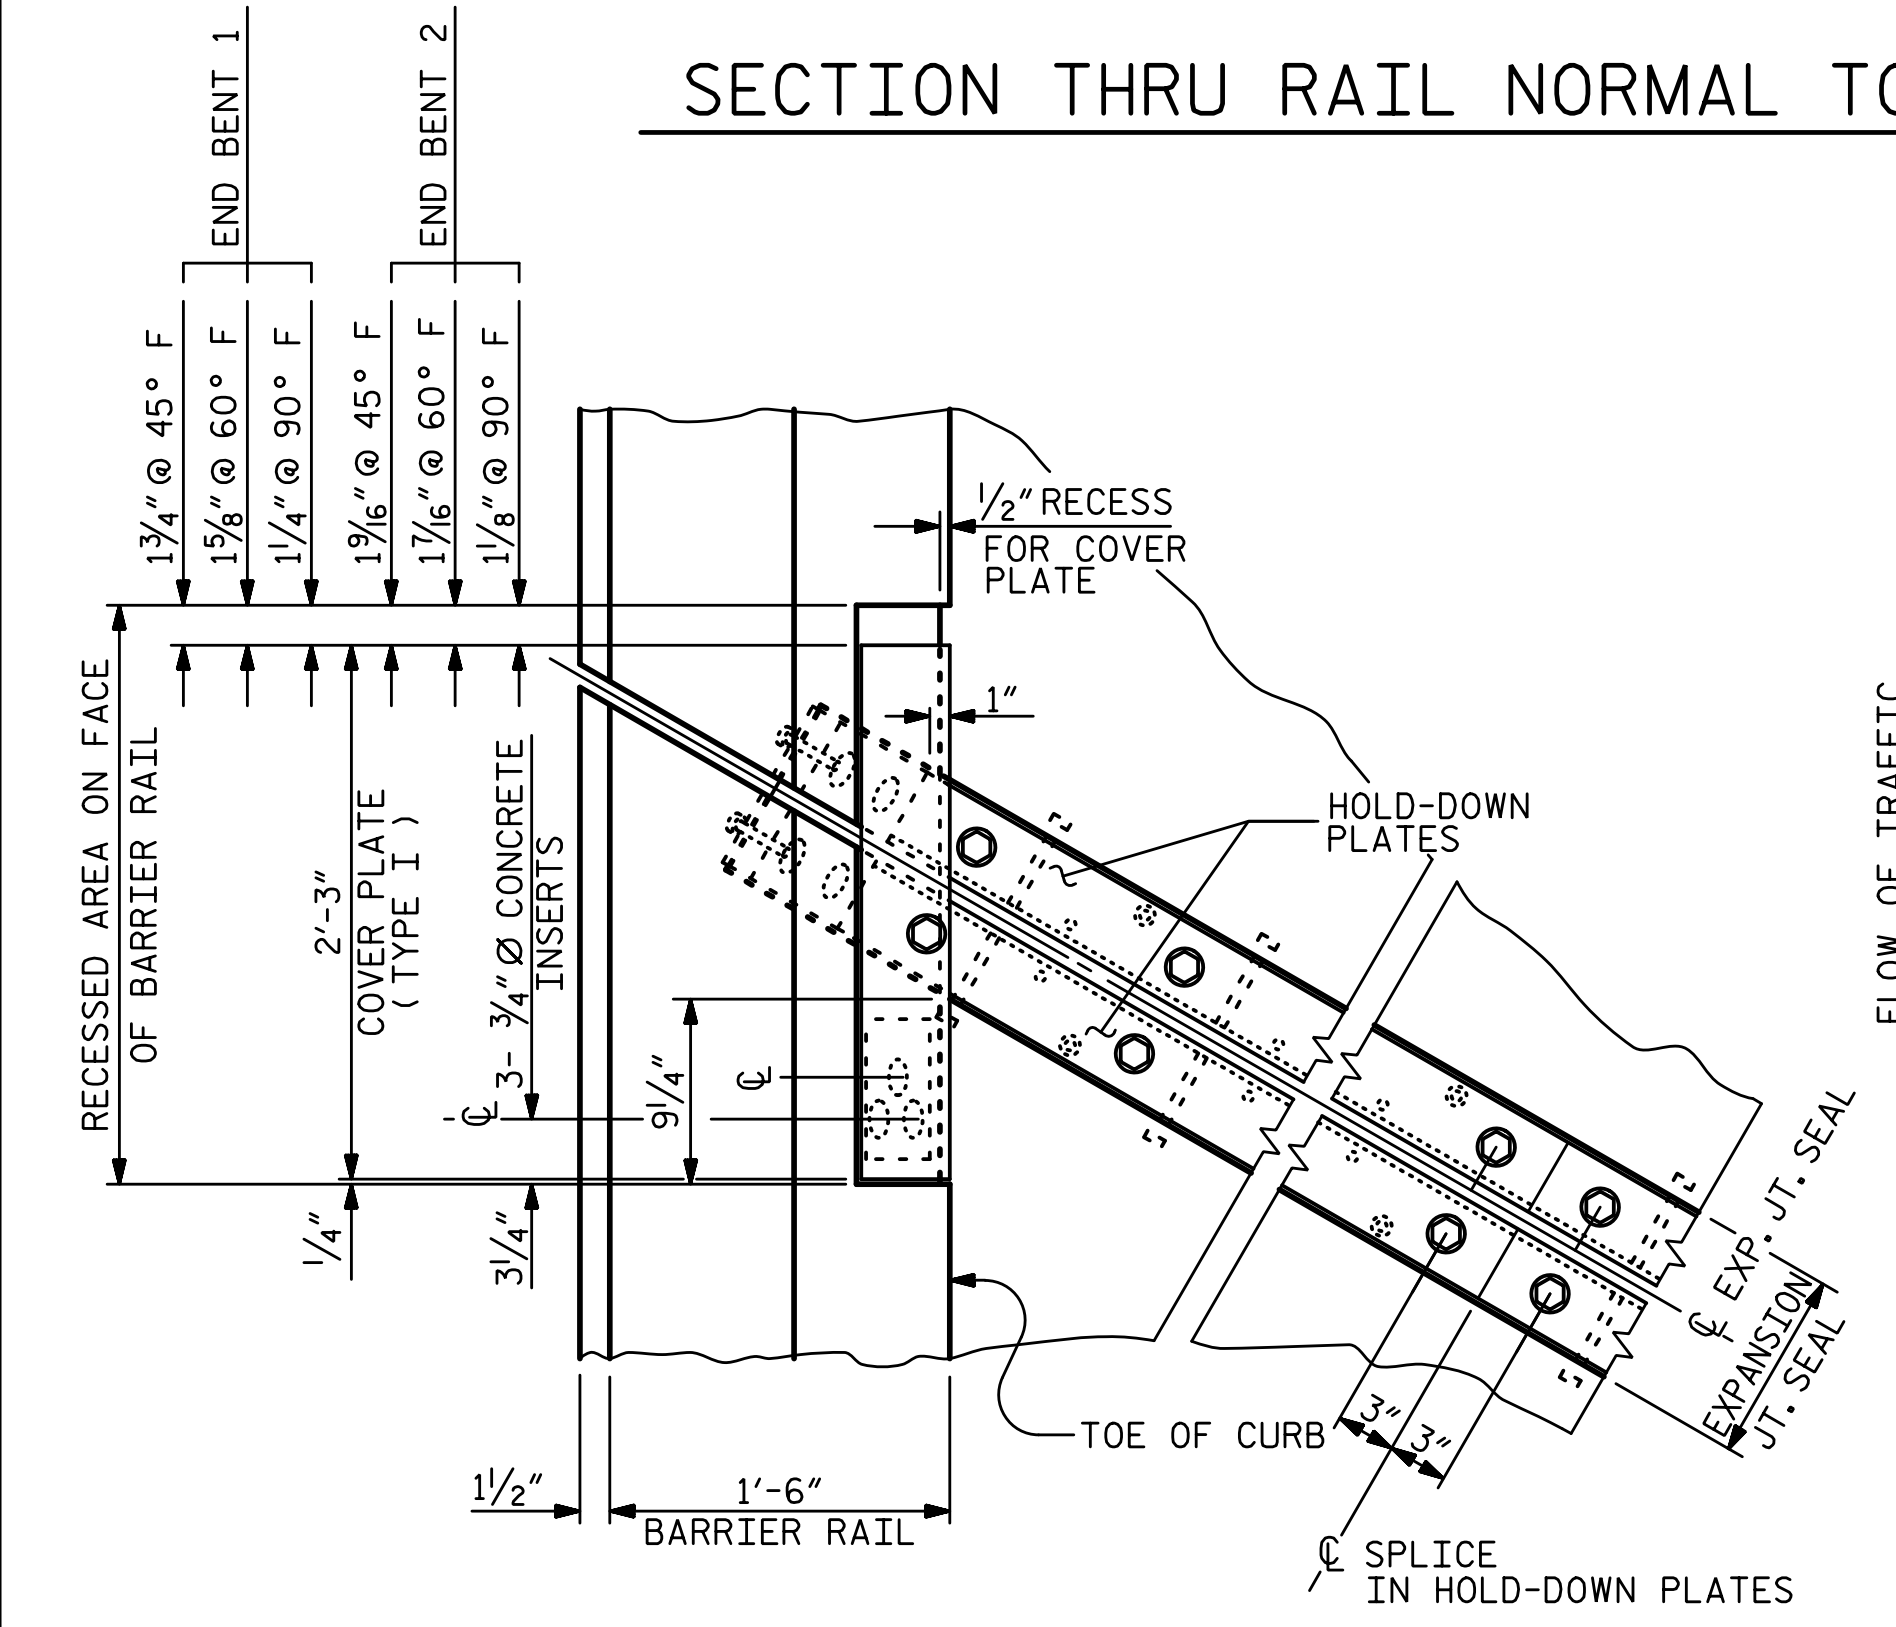


PLAN OF EXPANSION JOINT SEAL

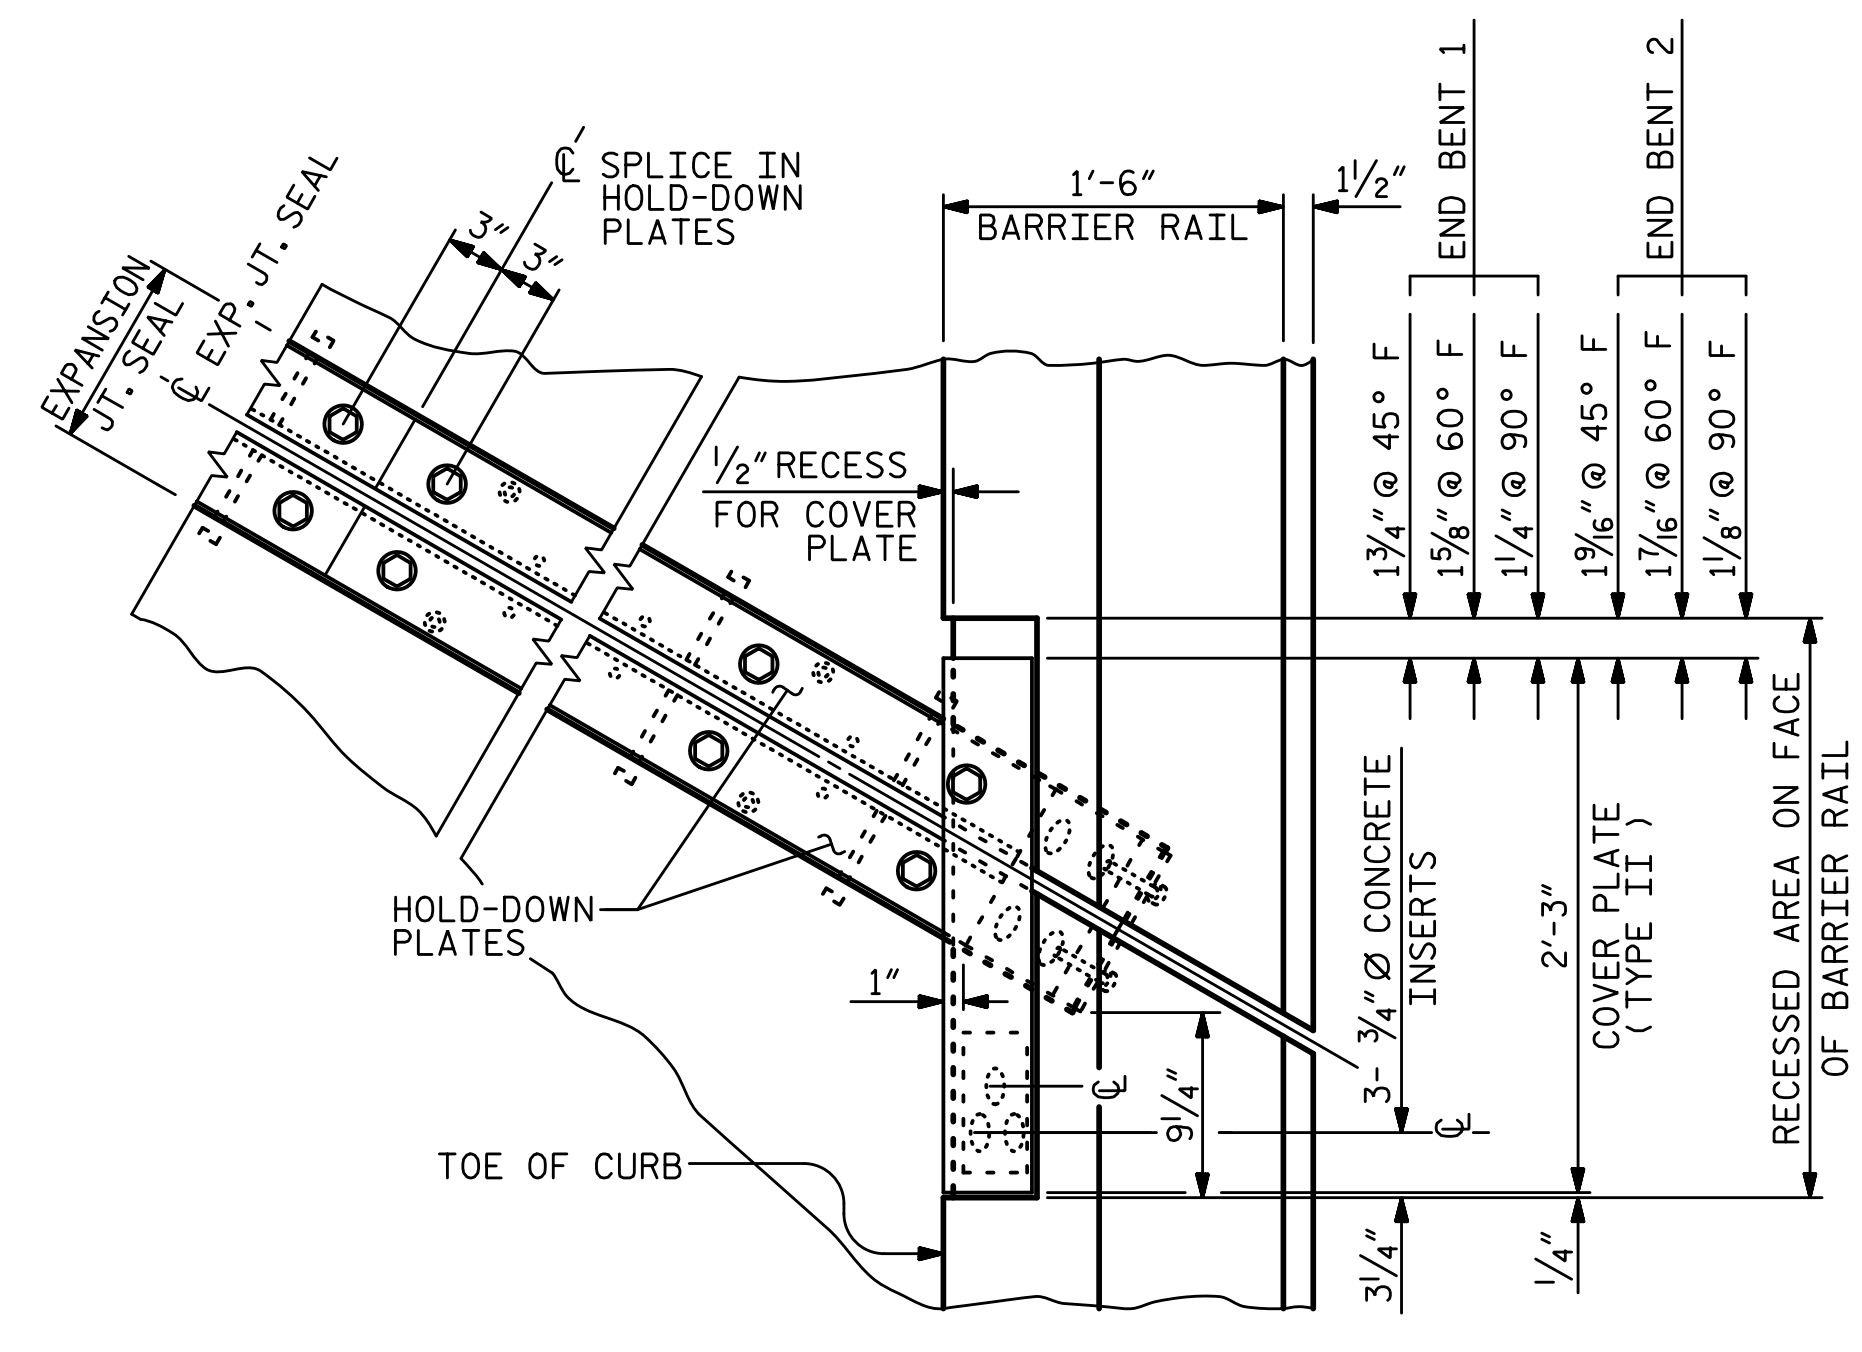


CONCRETE INSERT

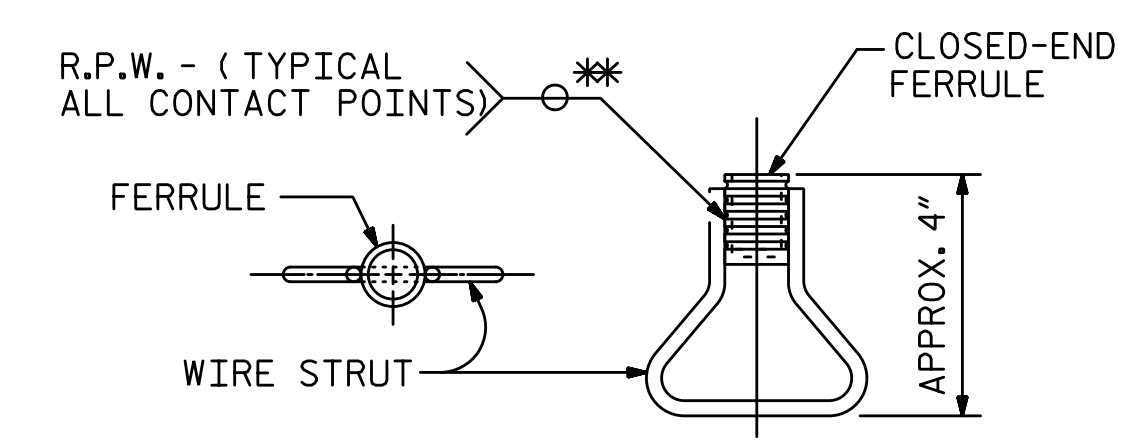


PLAN ELEVATION

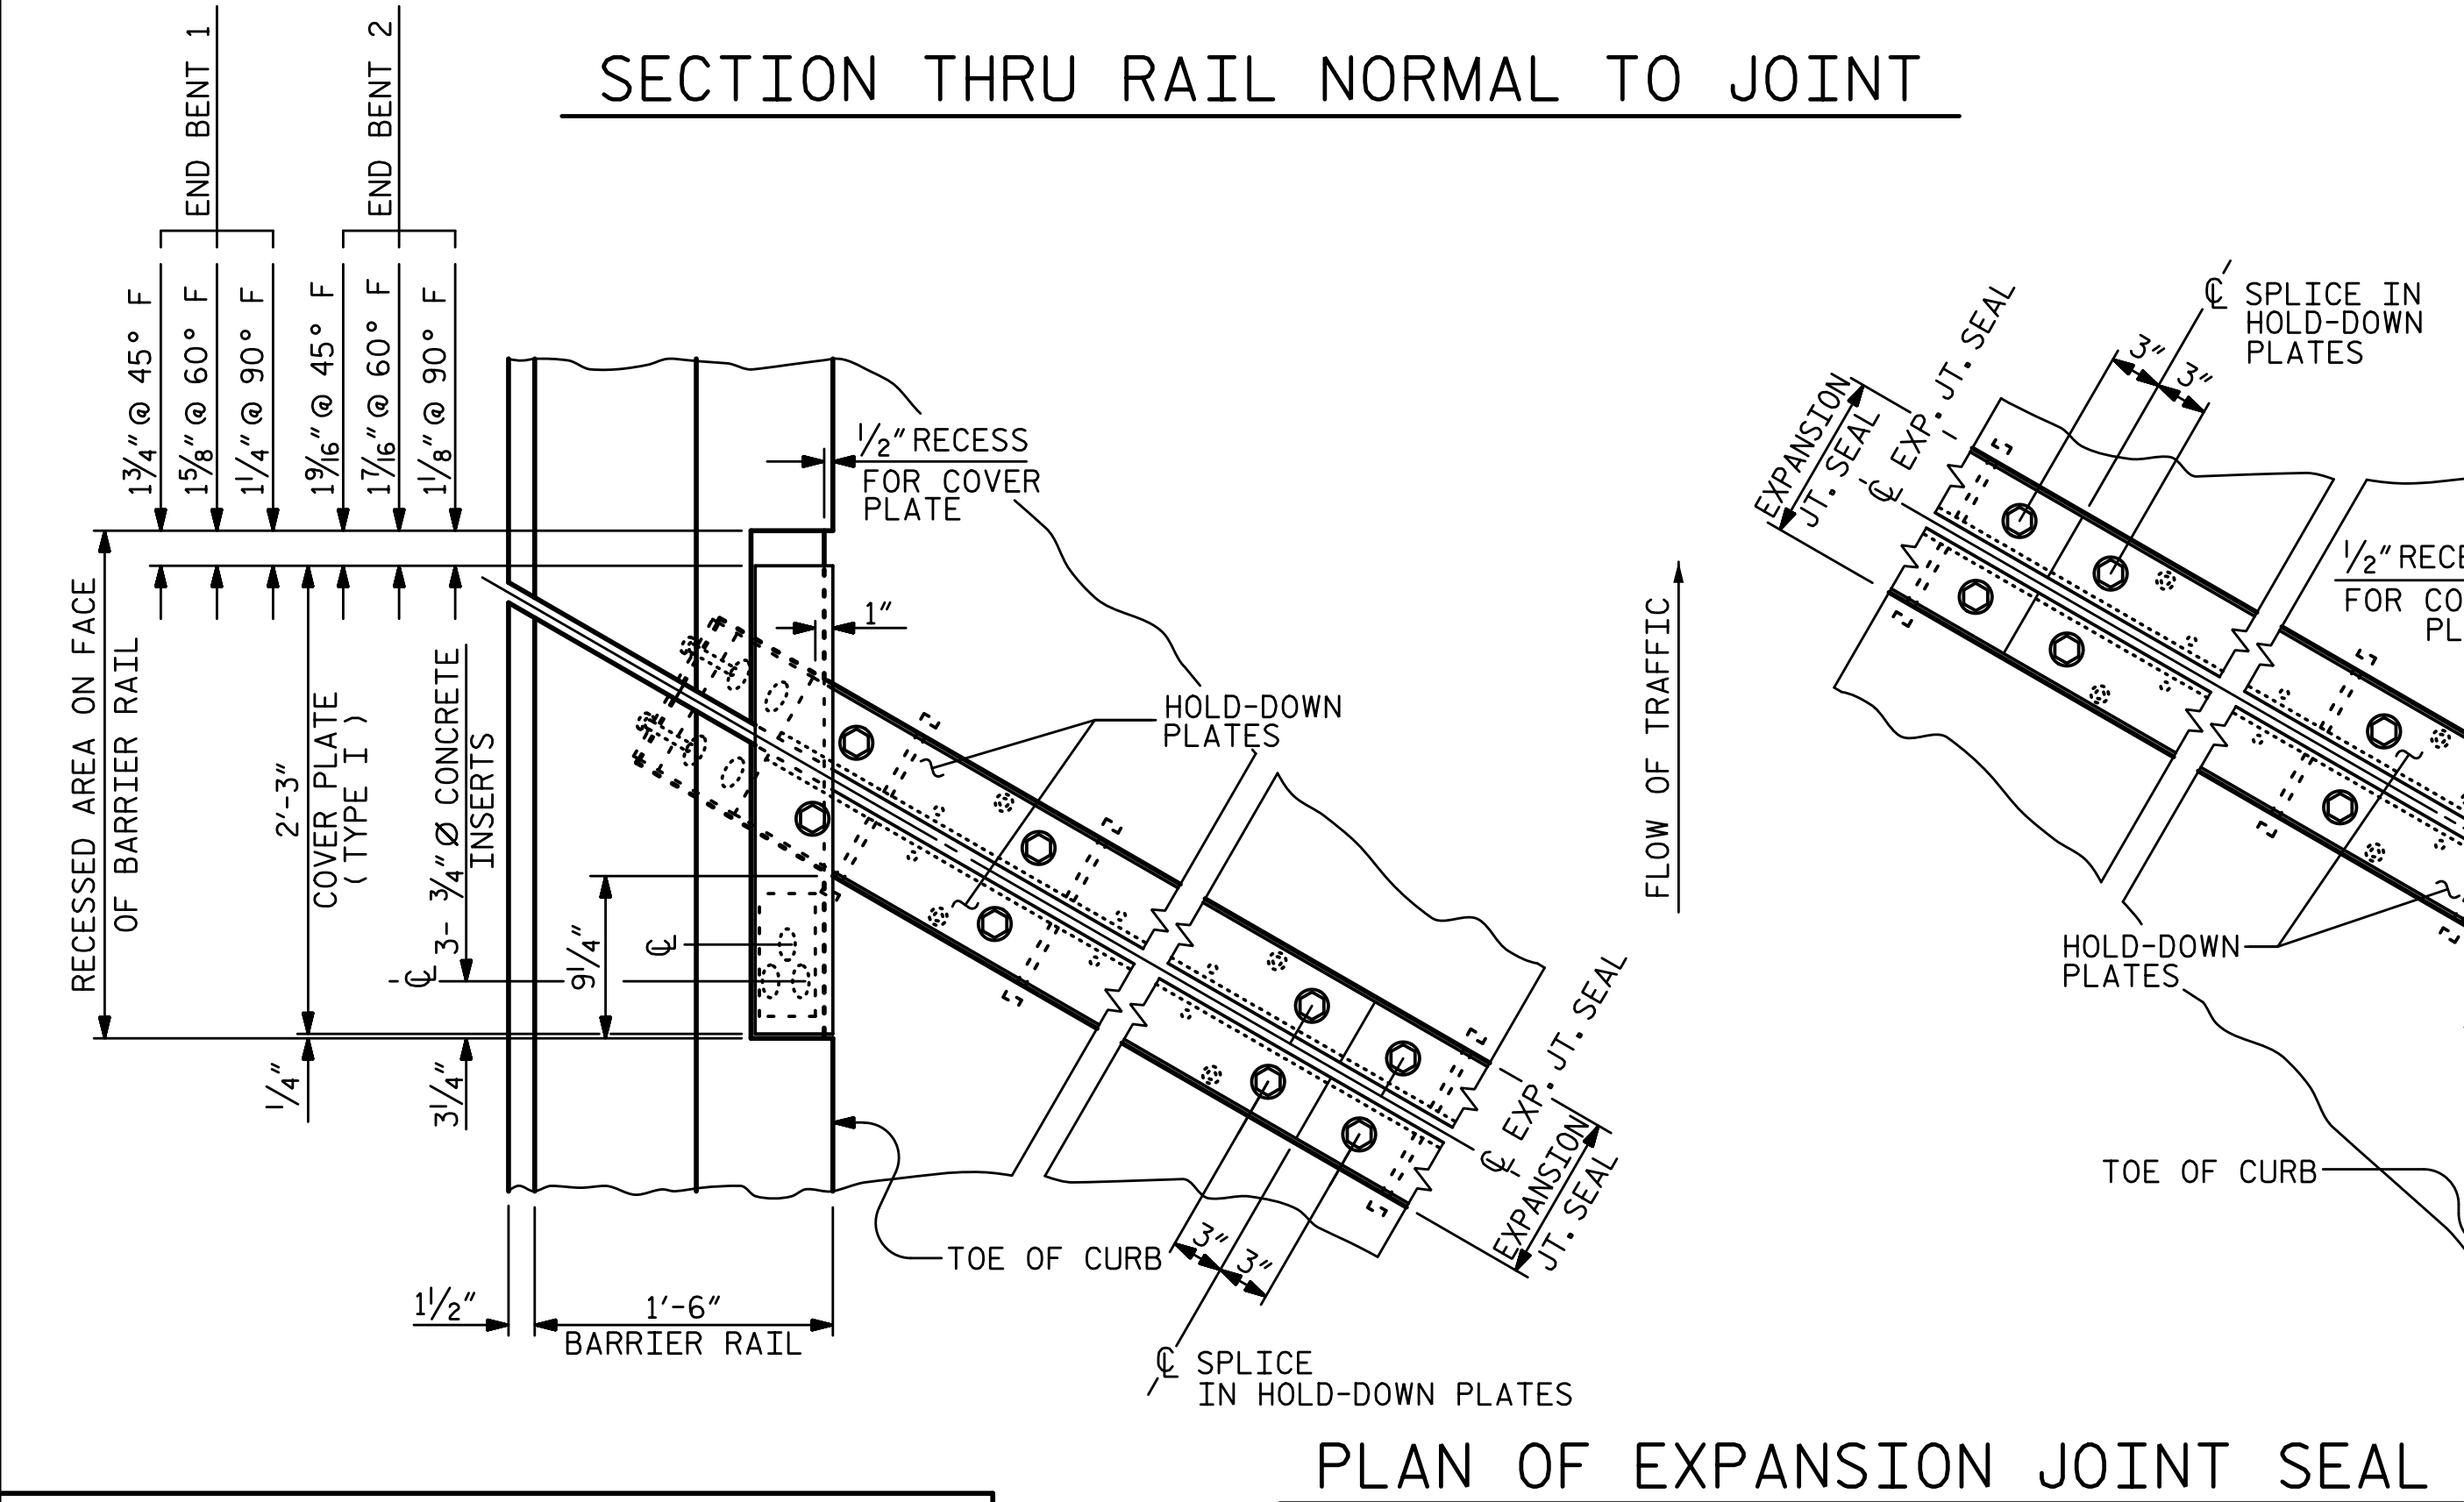


COVER PLATE DETAILS

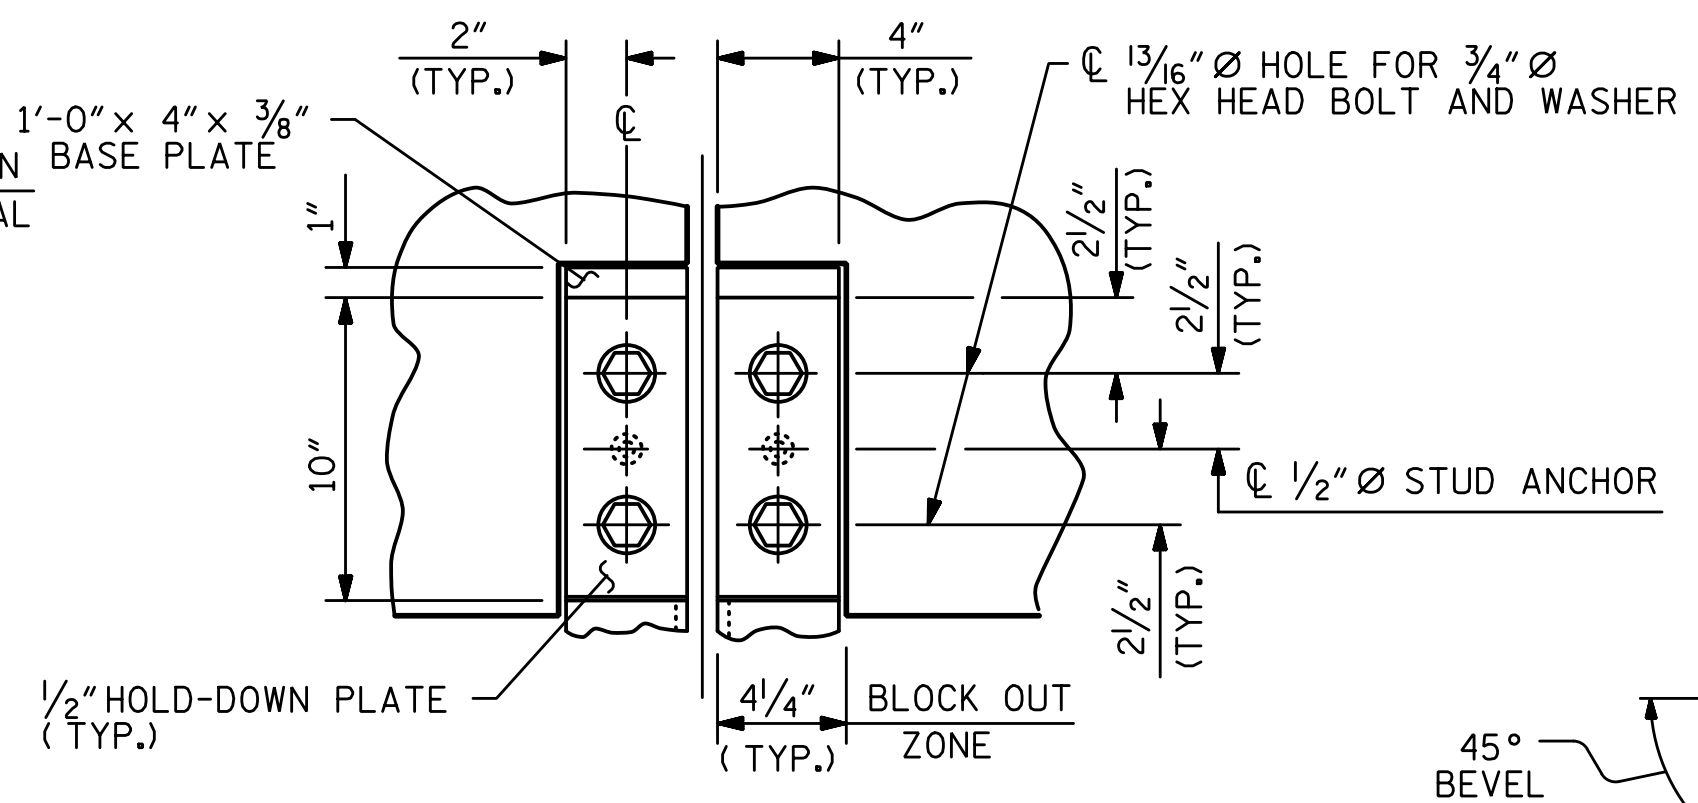

SECTION A-A

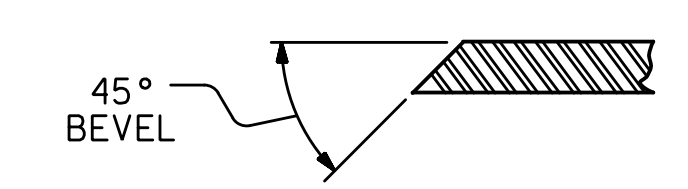

SECTION B-B

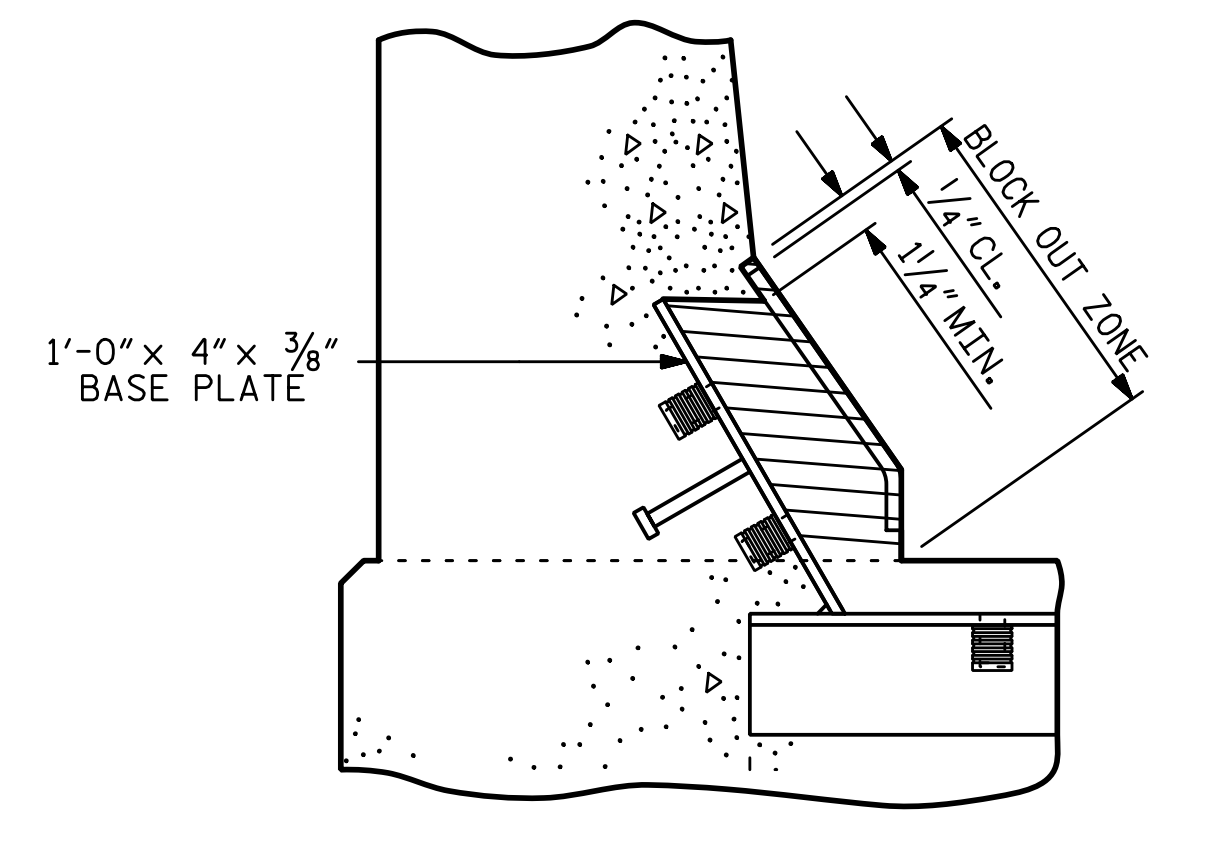

BLOCK OUT DETAIL

SEE "SECTION A-A" FOR OTHER DETAILS

PROJECT NO. U-3109A  
ALAMANCE COUNTY  
 STATION: 146+61.35 -L-


SHEET 2 OF 2

STATE OF NORTH CAROLINA  
 DEPARTMENT OF TRANSPORTATION  
 RALEIGH  
 SUPERSTRUCTURE  
 EXPANSION JOINT  
 SEAL DETAILS  
 FOR BARRIER RAIL  
 (NBL)

REVISIONS		SHEET NO.	
NO.	DATE	NO.	DATE
1		3	
2		4	

DRAWN BY: T. BANKOVICH DATE: 9-15  
 CHECKED BY: J.A. BATTS DATE: 9-15  
 DESIGN ENGINEER OF RECORD: J.A. BATTS DATE: 9-15

PLANS PREPARED BY:  
**S&EA**  
 SIMPSON ENGINEERS & ASSOCIATES  
 5640 Dillard Drive  
 Suite 200  
 Cary, NC 27518  
 (919) 852-0468  
 (919) 852-0598 (Fax)  
 www.simpsonengr.com  
 LICENSURE NO. C-2521

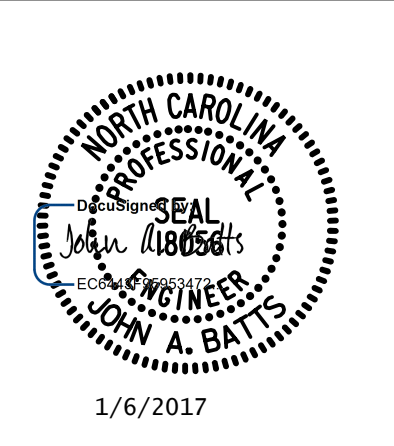

STR. #3