


GEOTECHNICAL ENGINEER

ENGINEER


DocuSigned by:
Thomas Wells 2/22/2017

SIGNATURE DATE SIGNATURE DATE

NOT CONSIDERED FINAL UNLESS ALL SIGNATURES ARE COMPLETED

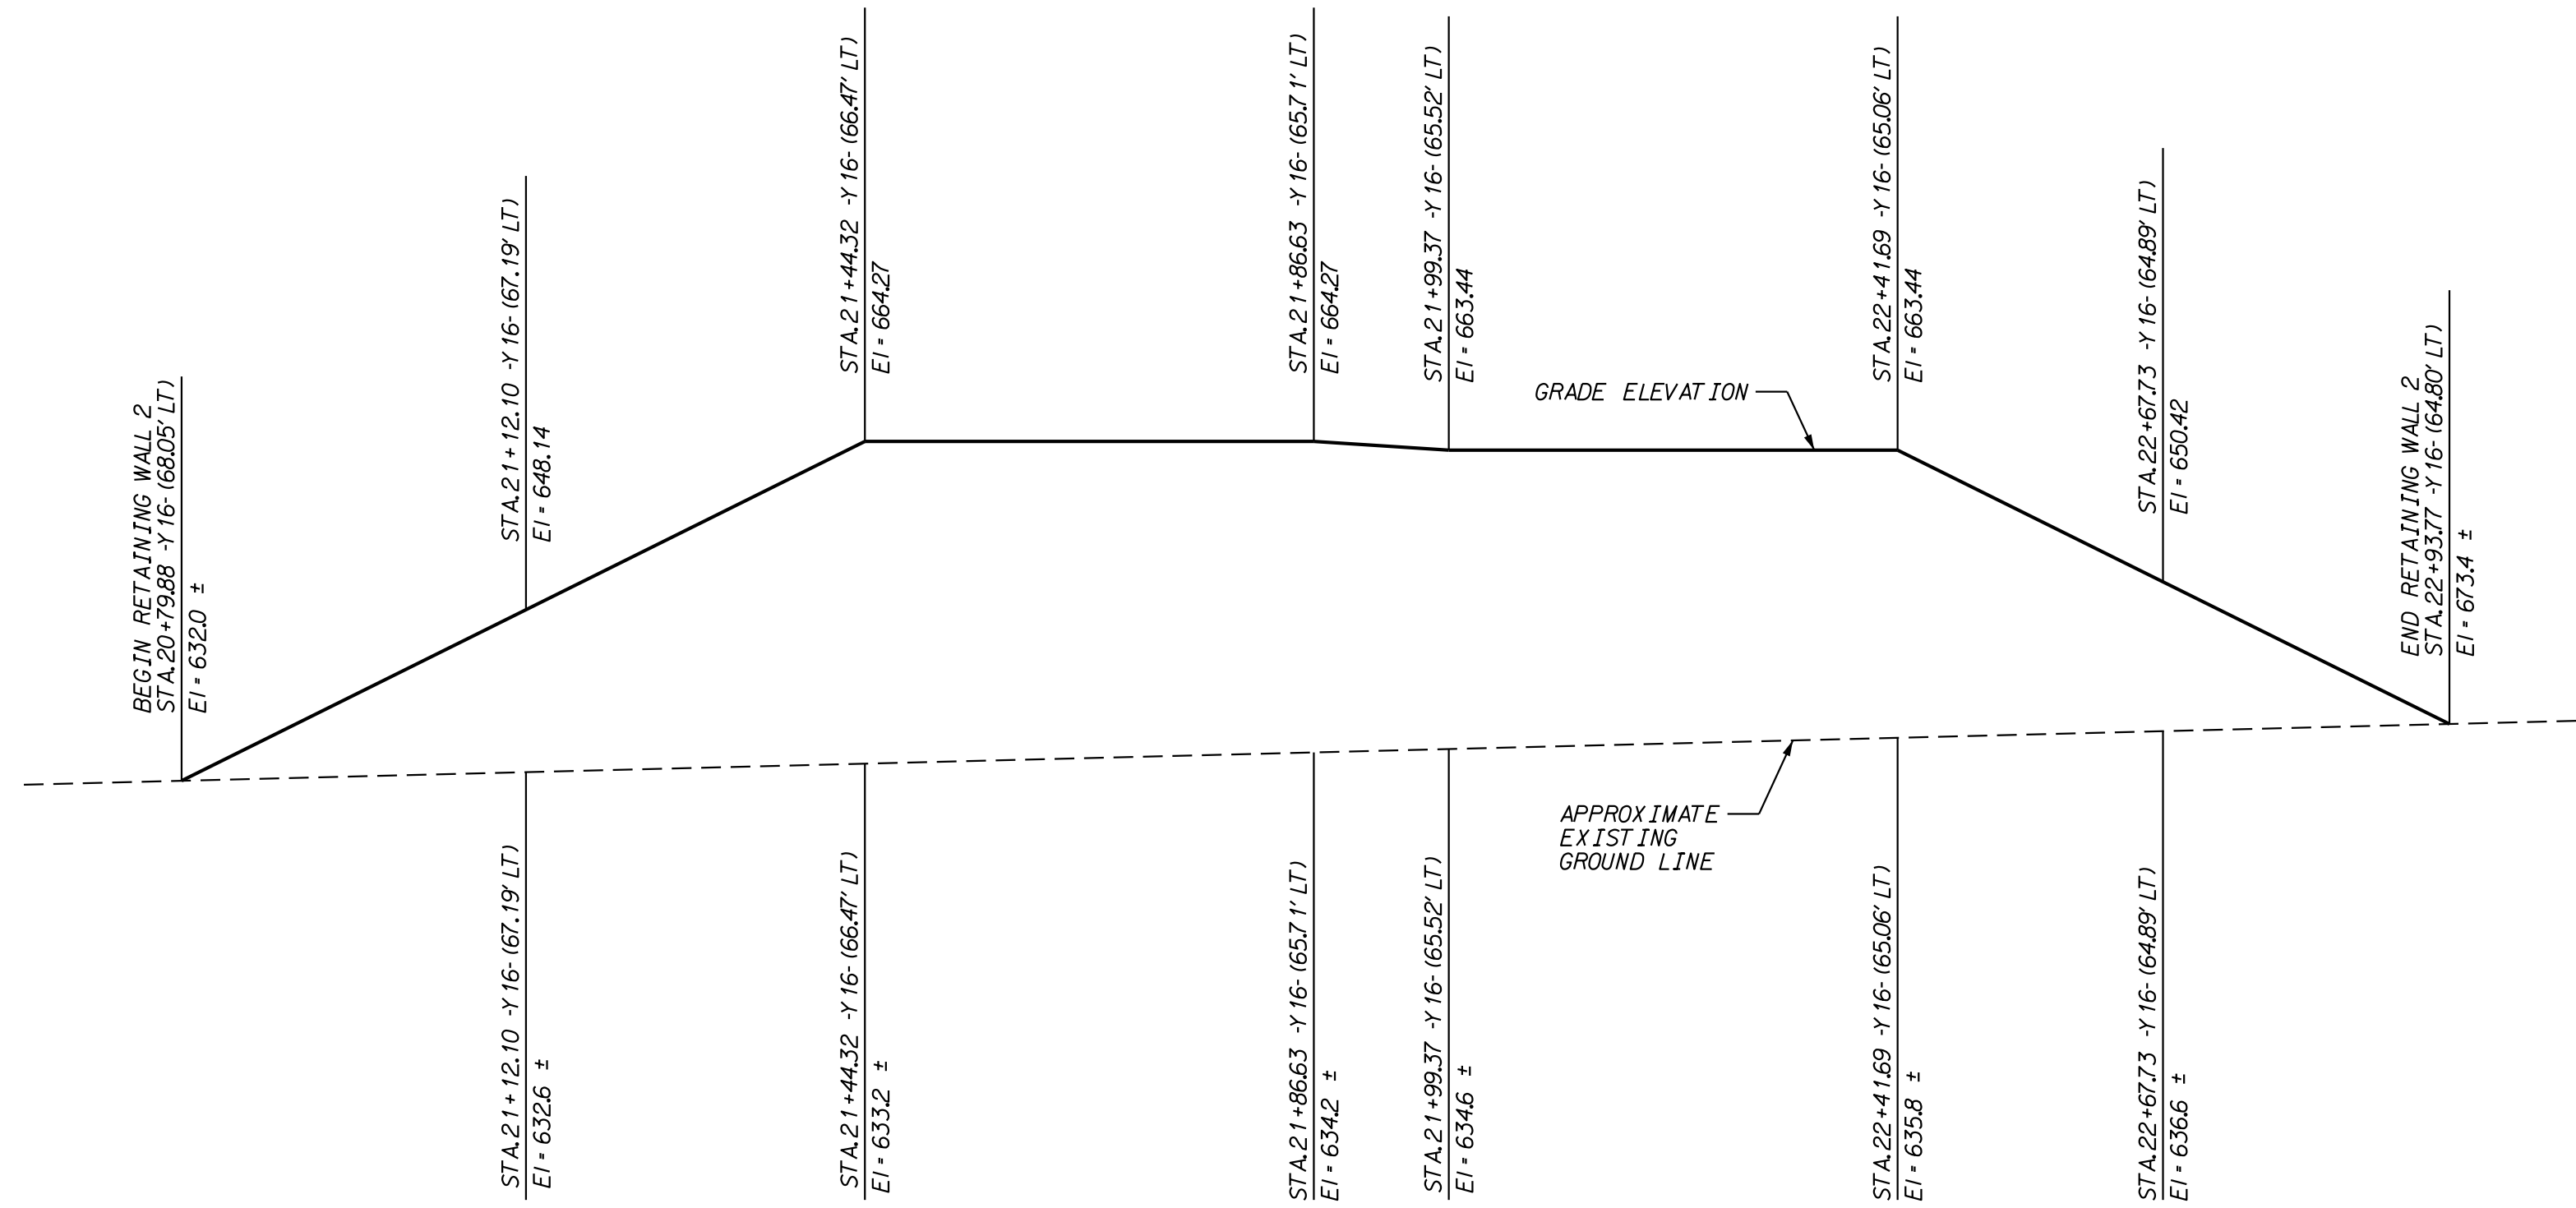

U-3109A: WALL NO. 2 ELEVATION
VIEWED UP STATION

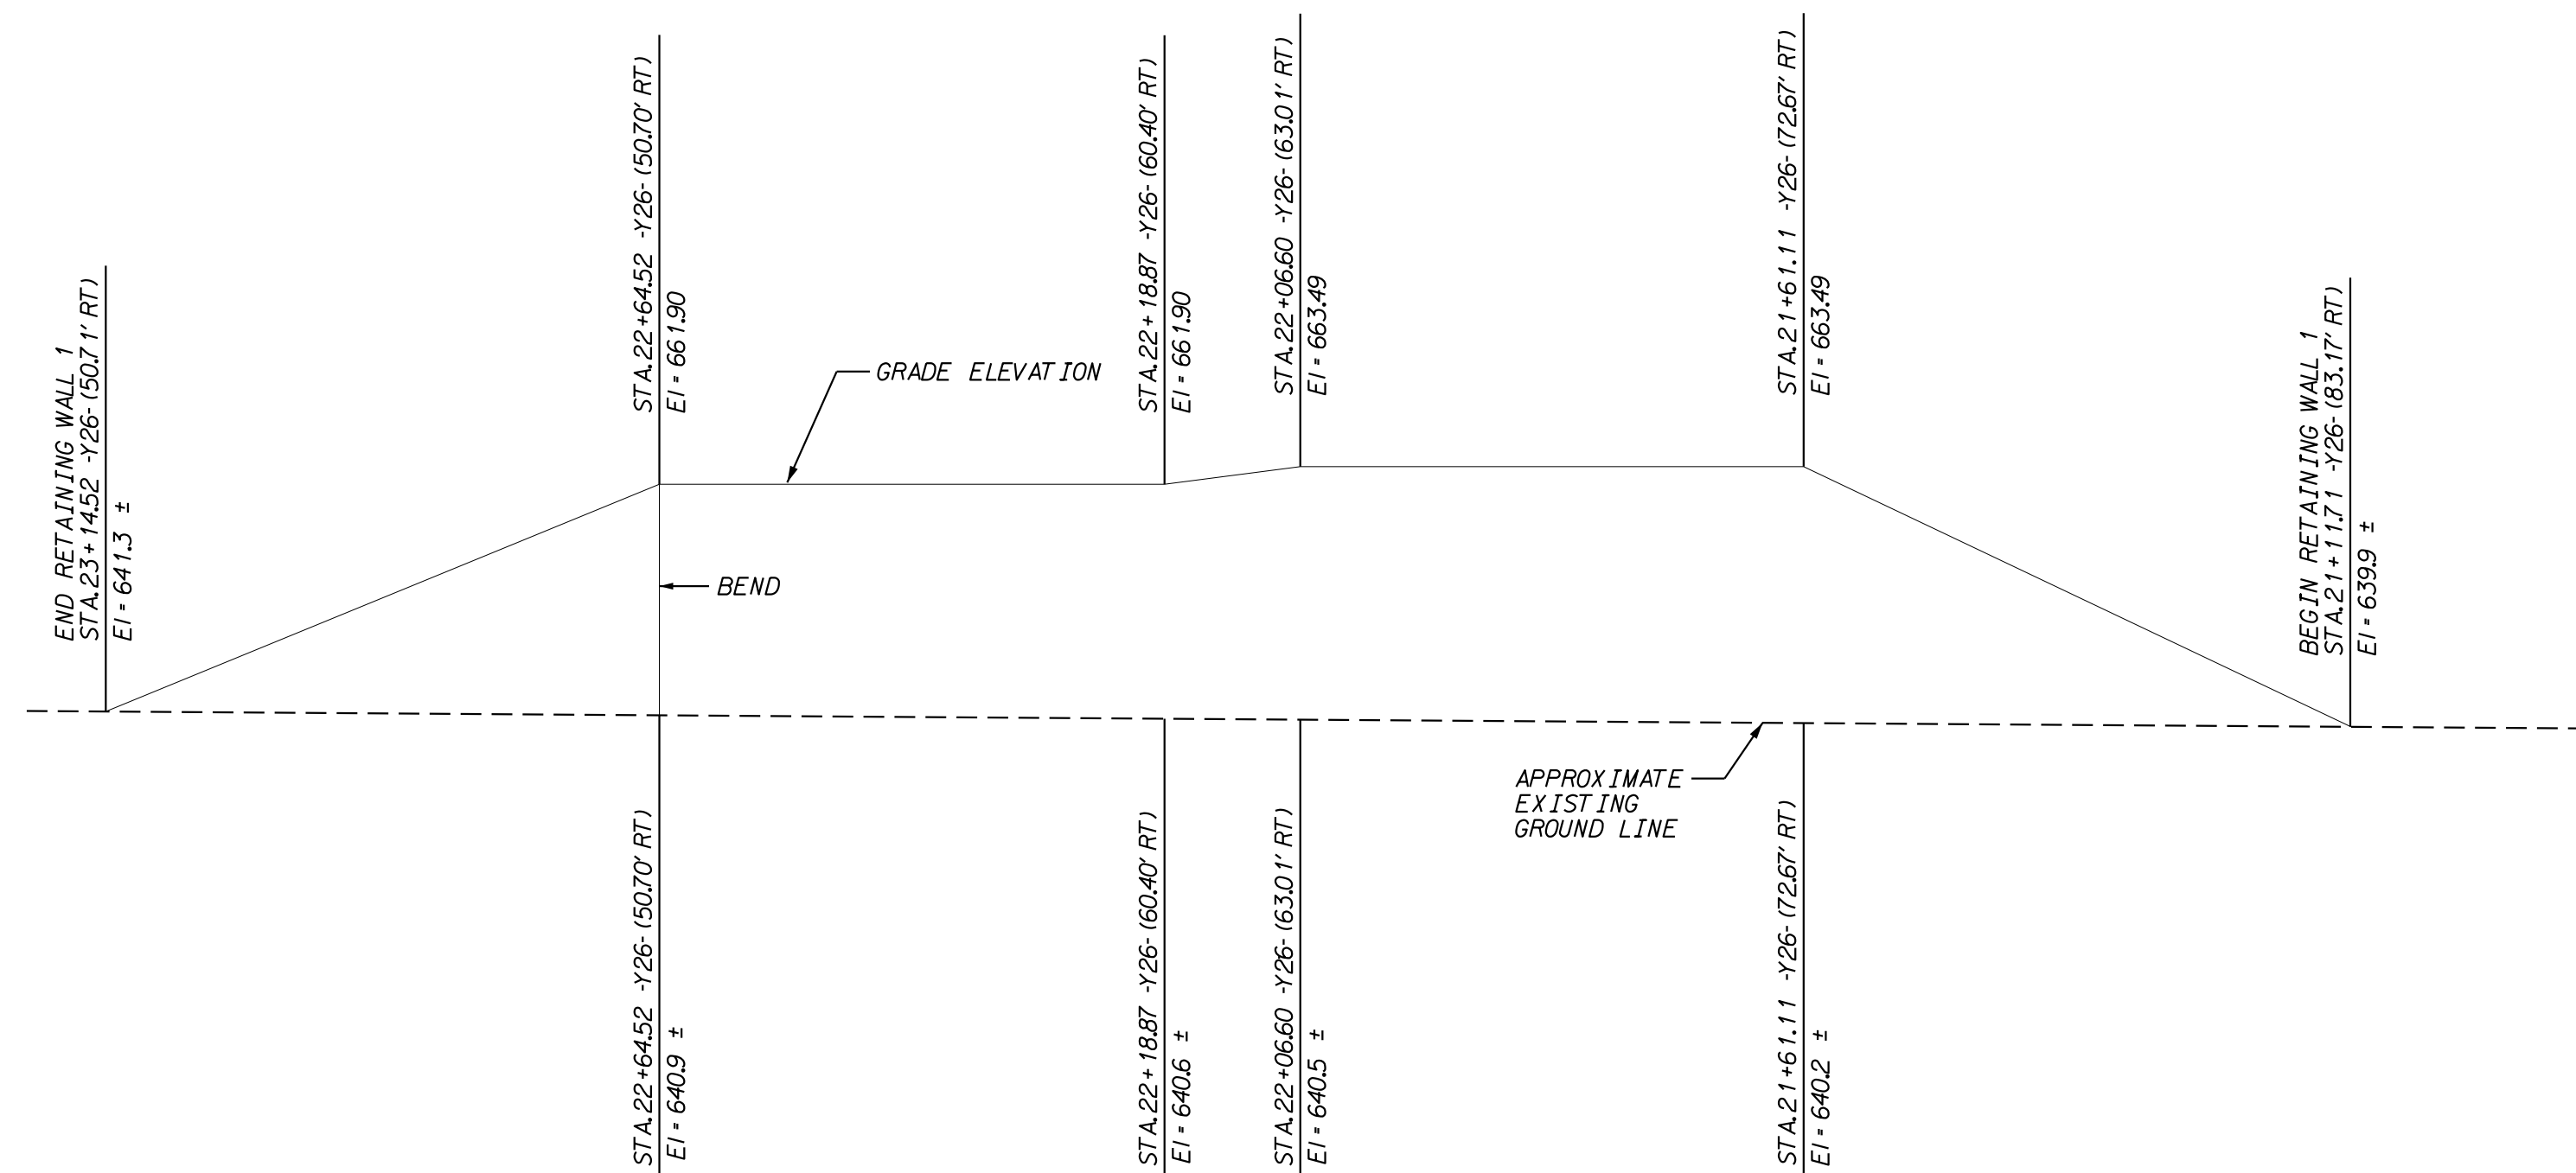

U-3109A: WALL NO. 1 ELEVATION
VIEWED DOWN STATION

THE WALL ENVELOPE DOES NOT ACCURATELY DEPICT THE ACTUAL FACE OF THE WALL

PROJECT NO.: U-3109A
ALAMANCE COUNTY
STATION: 143+22.52 -L- 21+72.20 -Y26-
STATION: 146+61.35 -L- 22+02.76 -Y16-
SHEET 1 OF 4

PREPARED BY: TRW	DATE: 9/15
REVIEWED BY: XCB	DATE: 9/15

7343 WEST FRIENDLY AVE
GREENSBORO, NC 27410
NC ENGINEERING F-1143

MSE RETAINING WALL					
REVISIONS					
NO.	BY	DATE	NO.	BY	DATE
1			3		
2			4		

SHEET NO. W-1