



NOTE: ALL GUARDRAIL ON -L- LINE SHALL BE INSTALLED IN FUTURE CONSTRUCTION.

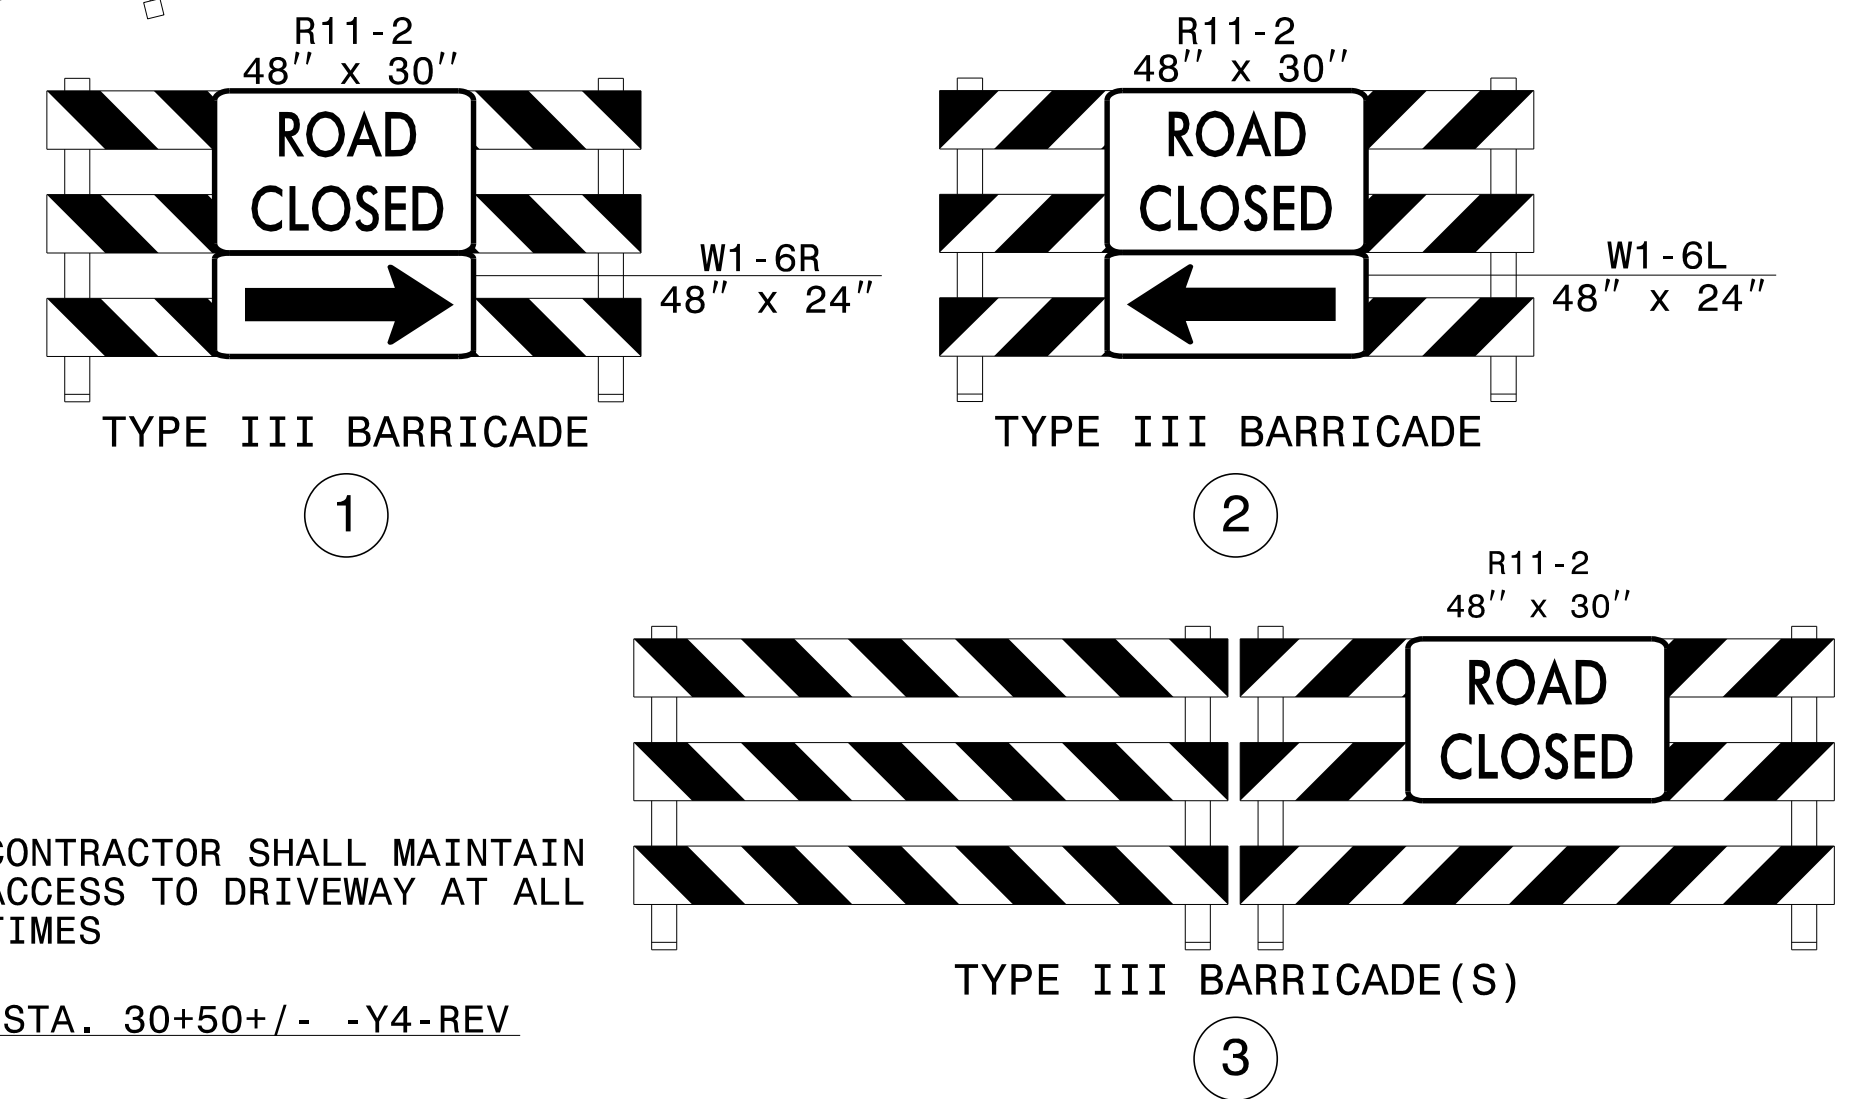

2/16/2017
 P:\TIP\Projects-R\2707C\TrafficControl\Site_3\2707C_TC_SITE3_PHL_TMP18.dgn
 User:scodts

APPROVED: *Don A. Parker*
 DATE: 2/16/2017

**DOCUMENT NOT CONSIDERED FINAL
UNLESS ALL SIGNATURES COMPLETED**

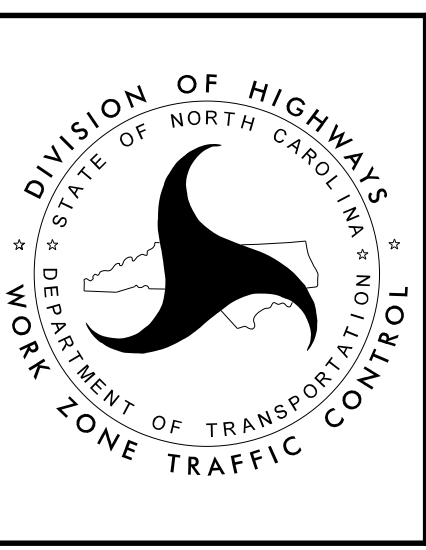

**SITE 3
 PHASE I DETAILS
 McBRAYER-SPRINGS RD.
 (-Y4-REV)
 AND
 SERVICE ROAD 1
 (-Y18-)**