


NOTE: CONTRACTOR SHALL MAINTAIN ACCESS TO DRIVEWAYS AT ALL TIMES.

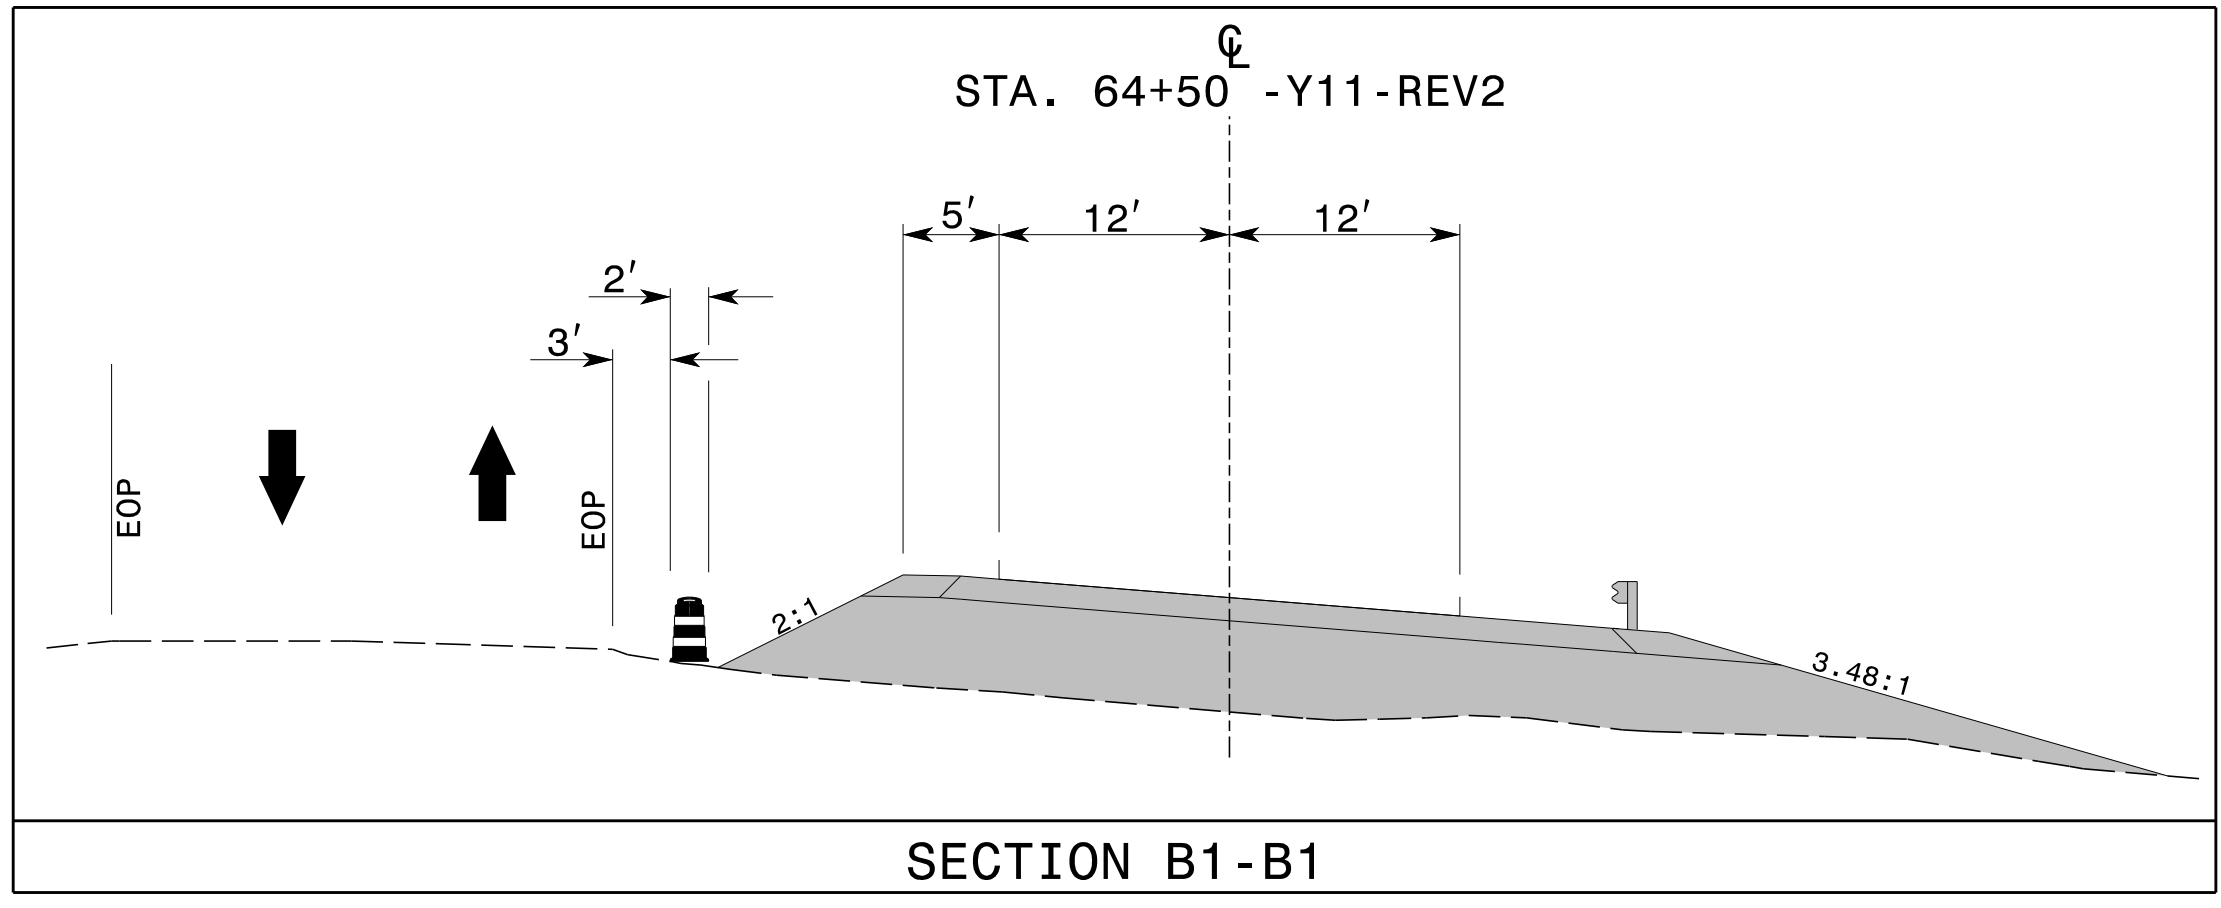

2/16/2017 P:\TIP\Projects-R\2707C\TrafficControl\TCP\SITE_6\2707C_TC_SITE6_PHL_TMP38.dgn User:scodts

APPROVED: *Don A. Parker*
400482802618410...

DATE: 2/16/2017

**DOCUMENT NOT CONSIDERED FINAL
UNLESS ALL SIGNATURES COMPLETED**



**SITE 6
 PHASE I DETAILS
 NORTH POST ROAD
 NC 180
 (-Y11-REV2 AND -Y11B-)**