


APPROVED: *Charles A. Johnson, III*
 DATE: 2/17/2017

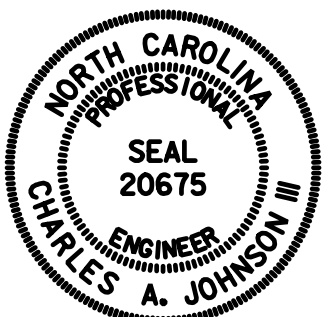


DOCUMENT NOT CONSIDERED FINAL UNLESS ALL SIGNATURES COMPLETED

SIGN NUMBER: 101
 TYPE: A
 QUANTITY: 1
 SIGN WIDTH: 10'-6"
 HEIGHT: 9'-6"
 TOTAL AREA: 99.8 Sq.Ft.
 BORDER TYPE: FLUSH
 RECESS: 0"
 WIDTH: 1"
 RADII: 6"
 NO. Z BARS: 3
 LENGTH: 118.0

BACKG COLOR: Green
 COPY COLOR: White

SYMBOL	X	Y	WID	HT
M1-5-3-24-7C	55.4	78.5	18	18
M1-5-3-24-7C	15.3	28	18	18
M1-5-3-24-7C	95.5	28	18	18
SHS D1-5 Arrow	38.9	13.5	51	49

MAT'L: 0.125" ALUMINUM

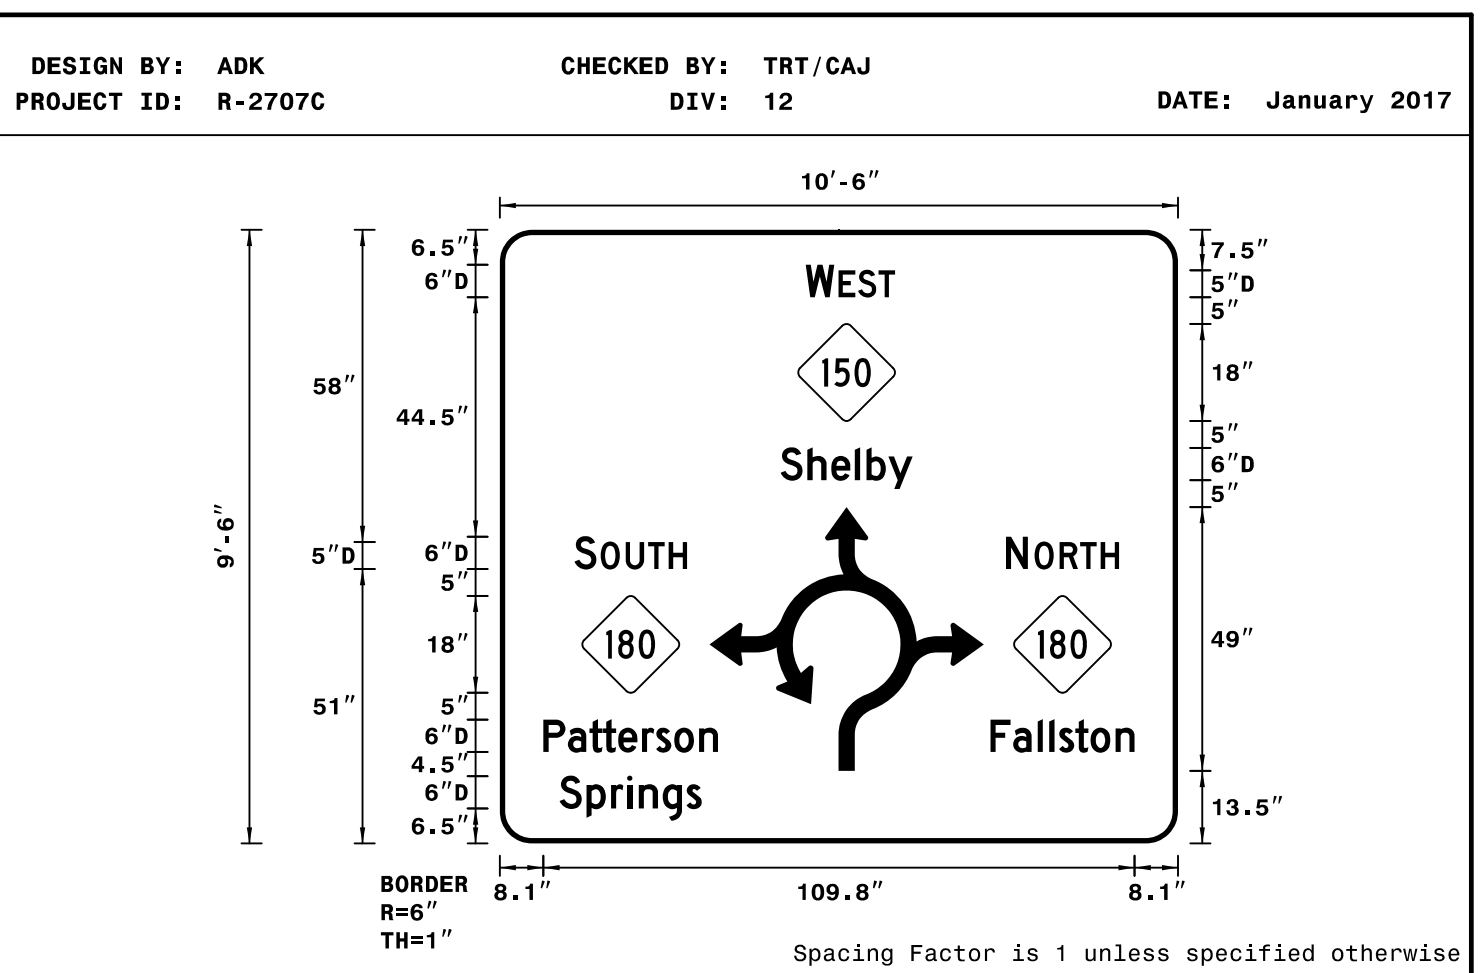

- NOTES:
- Legend, border, and arrows shall be direct applied Grade C reflective sheeting.
 - Shields shall be Grade C reflective sheeting on 0.032" aluminum and demountable.
 - Background shall be Grade C reflective sheeting.
 - See MUTCD SHS D1-5 for arrow design.

LETTER POSITIONS

Letter spacings are to start of next letter


Letter	W	E	S	T	Series/Size Text Length								
D	56.8	5.3	0.8	3.6	3.8	3.1	52.6	D 2000	16.6				
S	52.2	5	4.4	4.4	2.2	4.1	4.5	49.3	D 2000	24.5			
S	13.9	4.1	0.8	4.7	4.1	3.9	3.4	91.2	D 2000	20.9			
N	94	4.1	1.2	4.7	3.8	3.8	3.4	11	D 2000	21			
P	8.1	4.6	4	2.5	2.8	4.4	2.6	3.4	4.6	3.5	85.5	D 2000	32.5
F	91.2	4.2	4.6	2.2	1.8	3.1	2.8	4.6	3.5	8.1	D 2000	26.8	
S	11.1	5	4.6	3	2.2	4.4	4.4	2.8	88.5	D 2000	26.4		

SIGN NUMBER: 102
 TYPE: A
 QUANTITY: 1
 SIGN WIDTH: 10'-6"
 HEIGHT: 9'-6"
 TOTAL AREA: 99.8 Sq.Ft.
 BORDER TYPE: FLUSH
 RECESS: 0"
 WIDTH: 1"
 RADII: 6"
 NO. Z BARS: 3
 LENGTH: 118.0

BACKG COLOR: Green
 COPY COLOR: White

SYMBOL	X	Y	WID	HT
M1-5-3-24-7C	52.6	78.5	18	18
M1-5-3-24-7C	12.5	28	18	18
M1-5-3-24-7C	92.7	28	18	18
SHS D1-5 Arrow	36.1	13.5	51	49

MAT'L: 0.125" ALUMINUM

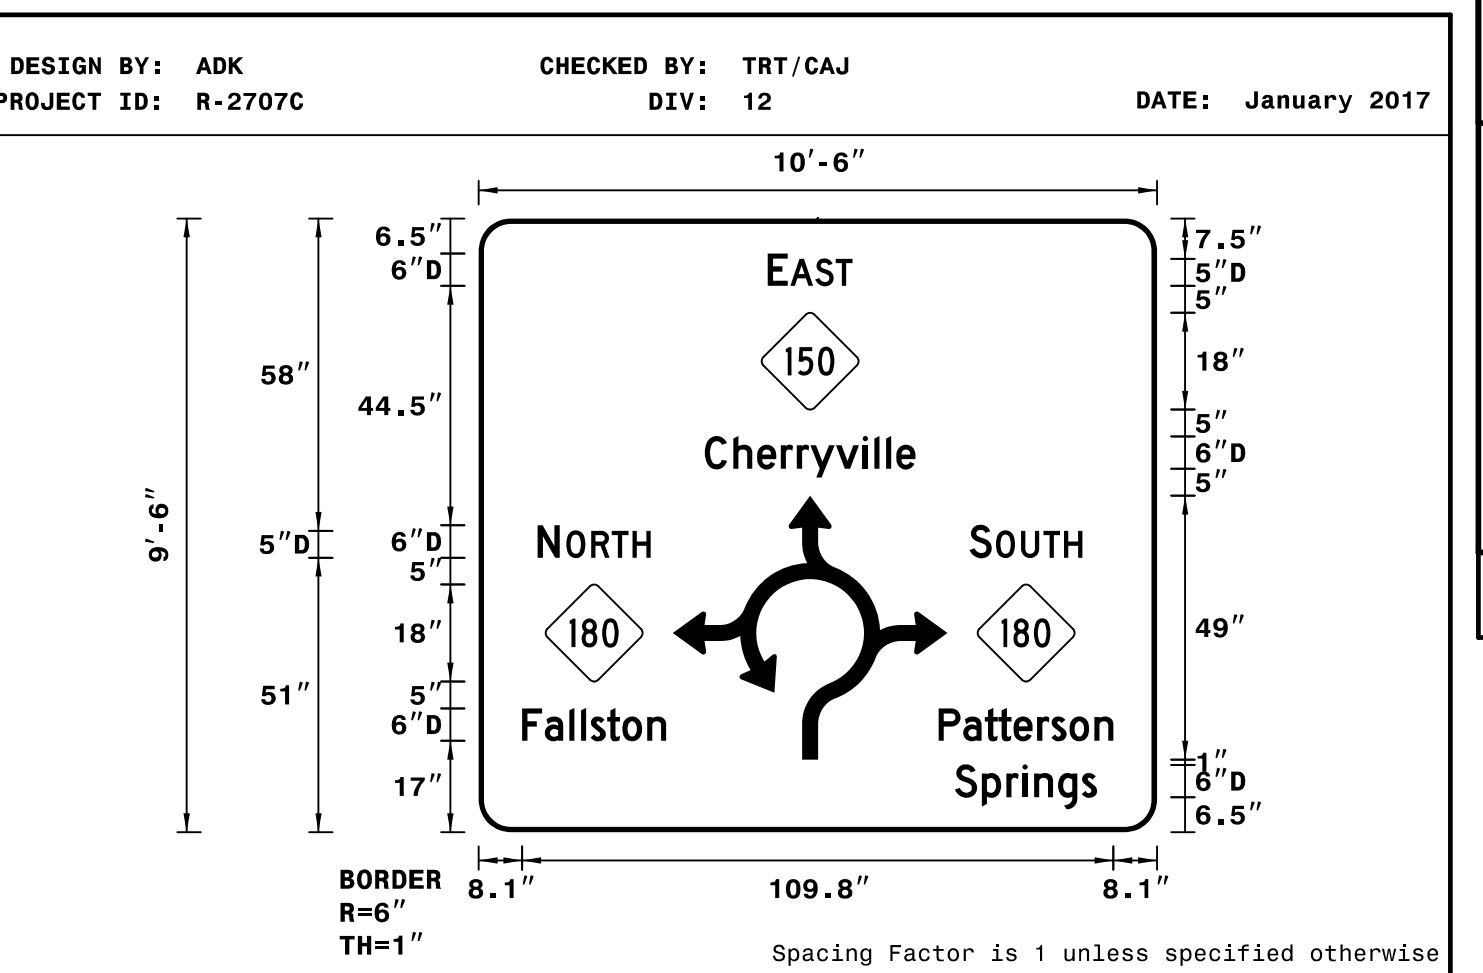

- NOTES:
- Legend, border, and arrows shall be direct applied Grade C reflective sheeting.
 - Shields shall be Grade C reflective sheeting on 0.032" aluminum and demountable.
 - Background shall be Grade C reflective sheeting.
 - See MUTCD SHS D1-5 for arrow design.

LETTER POSITIONS

Letter spacings are to start of next letter


Letter	E	A	S	T	Series/Size Text Length										
D	53.7	3.7	0.4	4.6	3.8	3.1	56.6	D 2000	15.7						
C	42	5.3	4.4	4.4	3	2.5	4.7	5	2.2	2.2	1.9	3.5	44.9	D 2000	39.1
N	11	4.1	1.2	4.7	3.8	3.8	3.4	94	D 2000	21					
S	91.2	4.1	0.8	4.7	4.1	3.9	3.4	13.9	D 2000	20.9					
F	8.1	4.2	4.6	2.2	1.8	3.1	2.8	4.6	3.5	91.2	D 2000	26.8			
P	85.5	4.6	4	2.5	2.8	4.4	2.6	3.4	4.6	3.5	8.1	D 2000	32.5		
S	88.5	5	4.6	3	2.2	4.4	4.4	2.8	11.1	D 2000	26.4				

SIGN NUMBER: 301
 TYPE: D
 QUANTITY: 1
 SIGN WIDTH: 6'-0"
 HEIGHT: 2'-6"
 TOTAL AREA: 15.0 Sq.Ft.
 BORDER TYPE: FLUSH
 RECESS: 0"
 WIDTH: 0.75"
 RADII: 2.25"
 NO. Z BARS: N/A
 LENGTH: N/A

BACKG COLOR: Green / Green
 COPY COLOR: White

SYMBOL	X	Y	WID	HT
Fishhook Left	8.4	17	10.1	10.8
AR_Type D	46.8	4.7	6	9

MAT'L: 0.125" ALUMINUM

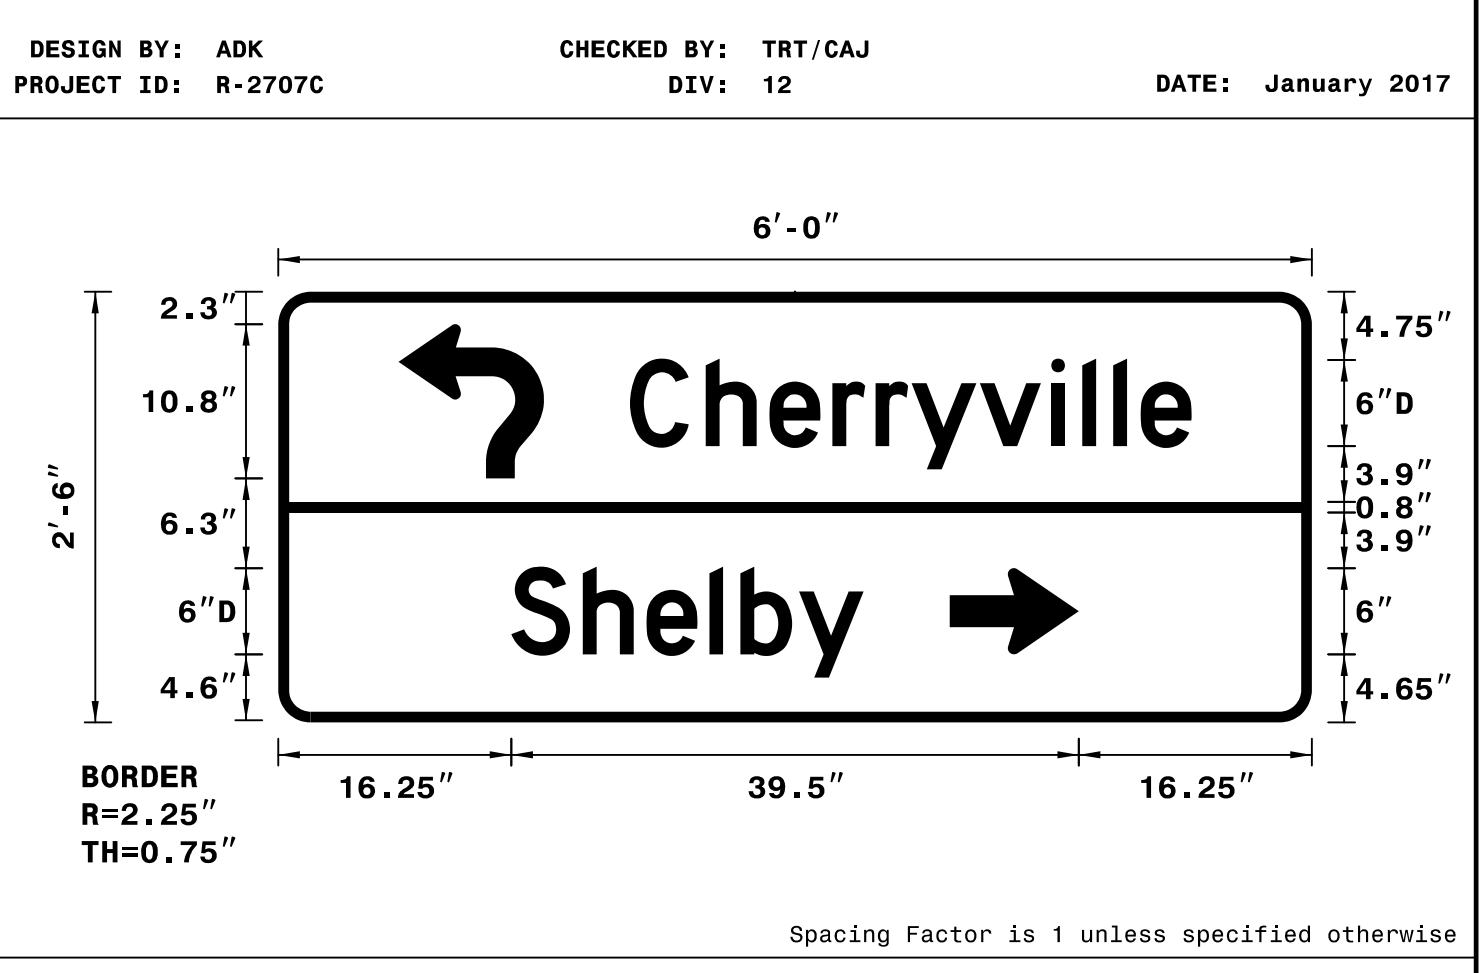

- NOTES:
- Legend and border shall be direct applied Grade C reflective sheeting.
 - Background shall be Grade C reflective sheeting.
 - See MUTCD SHS D1-2d for arrow design.

LETTER POSITIONS

Letter spacings are to start of next letter


Letter	C	h	e	r	r	y	v	i	l	l	e	Series/Size Text Length			
D	24.5	5.3	4.4	4.4	3	2.5	4.7	5	2.2	2.2	1.9	3.5	8.4	D 2000	39.1
S	16.2	5	4.4	4.4	2.2	4.1	4.5	31.2	D 2000	24.5					

SIGN NUMBER: 302
 TYPE: D
 QUANTITY: 1
 SIGN WIDTH: 5'-6"
 HEIGHT: 2'-6"
 TOTAL AREA: 13.8 Sq.Ft.
 BORDER TYPE: FLUSH
 RECESS: 0"
 WIDTH: 0.75"
 RADII: 2.25"
 NO. Z BARS: N/A
 LENGTH: N/A

BACKG COLOR: Green / Green
 COPY COLOR: White

SYMBOL	X	Y	WID	HT
Fishhook Left	5.9	17	10.1	10.8
AR_Type D	51.1	4.8	6	9

MAT'L: 0.125" ALUMINUM

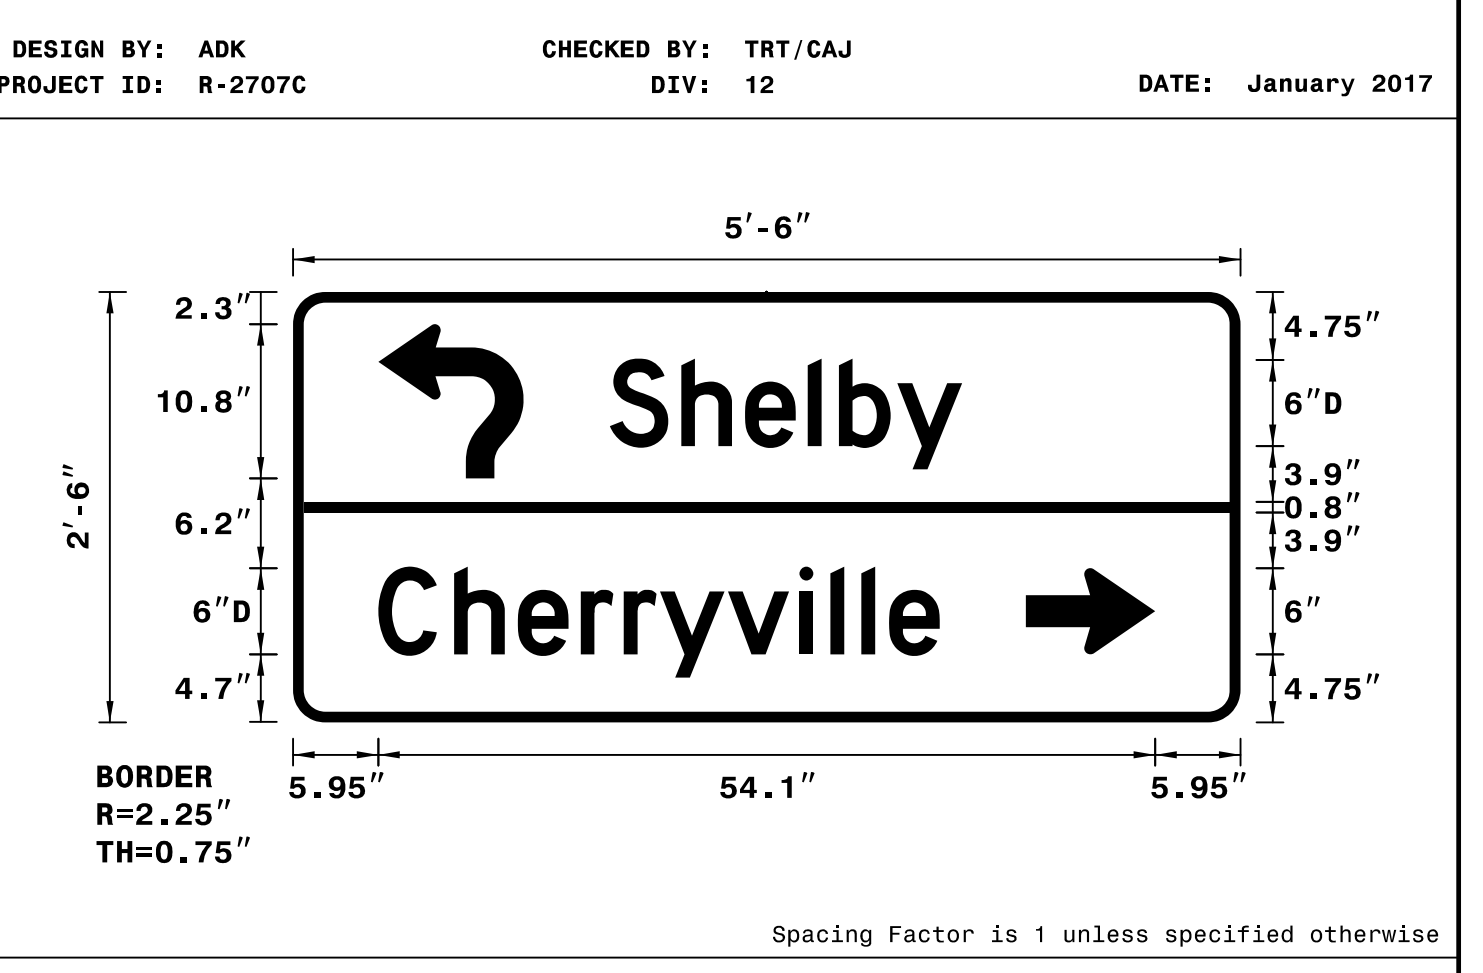

- NOTES:
- Legend and border shall be direct applied Grade C reflective sheeting.
 - Background shall be Grade C reflective sheeting.
 - See MUTCD SHS D1-2d for arrow design.

LETTER POSITIONS

Letter spacings are to start of next letter

Letter	S	h	e	l	b	y	C	h	e	r	r	y	v	i	l	l	e	Series/Size Text Length
D	22.1	5	4.4	4.4	2.2	4.1	4.5	19.4	D 2000	24.5								
C	5.9	5.3	4.4	4.4	3	2.5	4.7	5	2.2	2.2	1.9	3.5	20.9	D 2000	39.1			