



PROJECT REFERENCE NO.	SHEET NO.
R-2707C	UC-36
DESIGNED BY: VW	
DRAWN BY: VW	
CHECKED BY: MJW	
APPROVED BY: MJW	
REVISED: 1/30/17	
NORTH CAROLINA DEPARTMENT OF TRANSPORTATION	
UTILITIES ENGINEERING SEC. PHONE: (919)707-6690 FAX: (919)250-4151	
UTILITY CONSTRUCTION PLANS ONLY	

UTILITY CONSTRUCTION
McGill
 ASSOCIATES
ENGINEERING PLANNING FINANCE

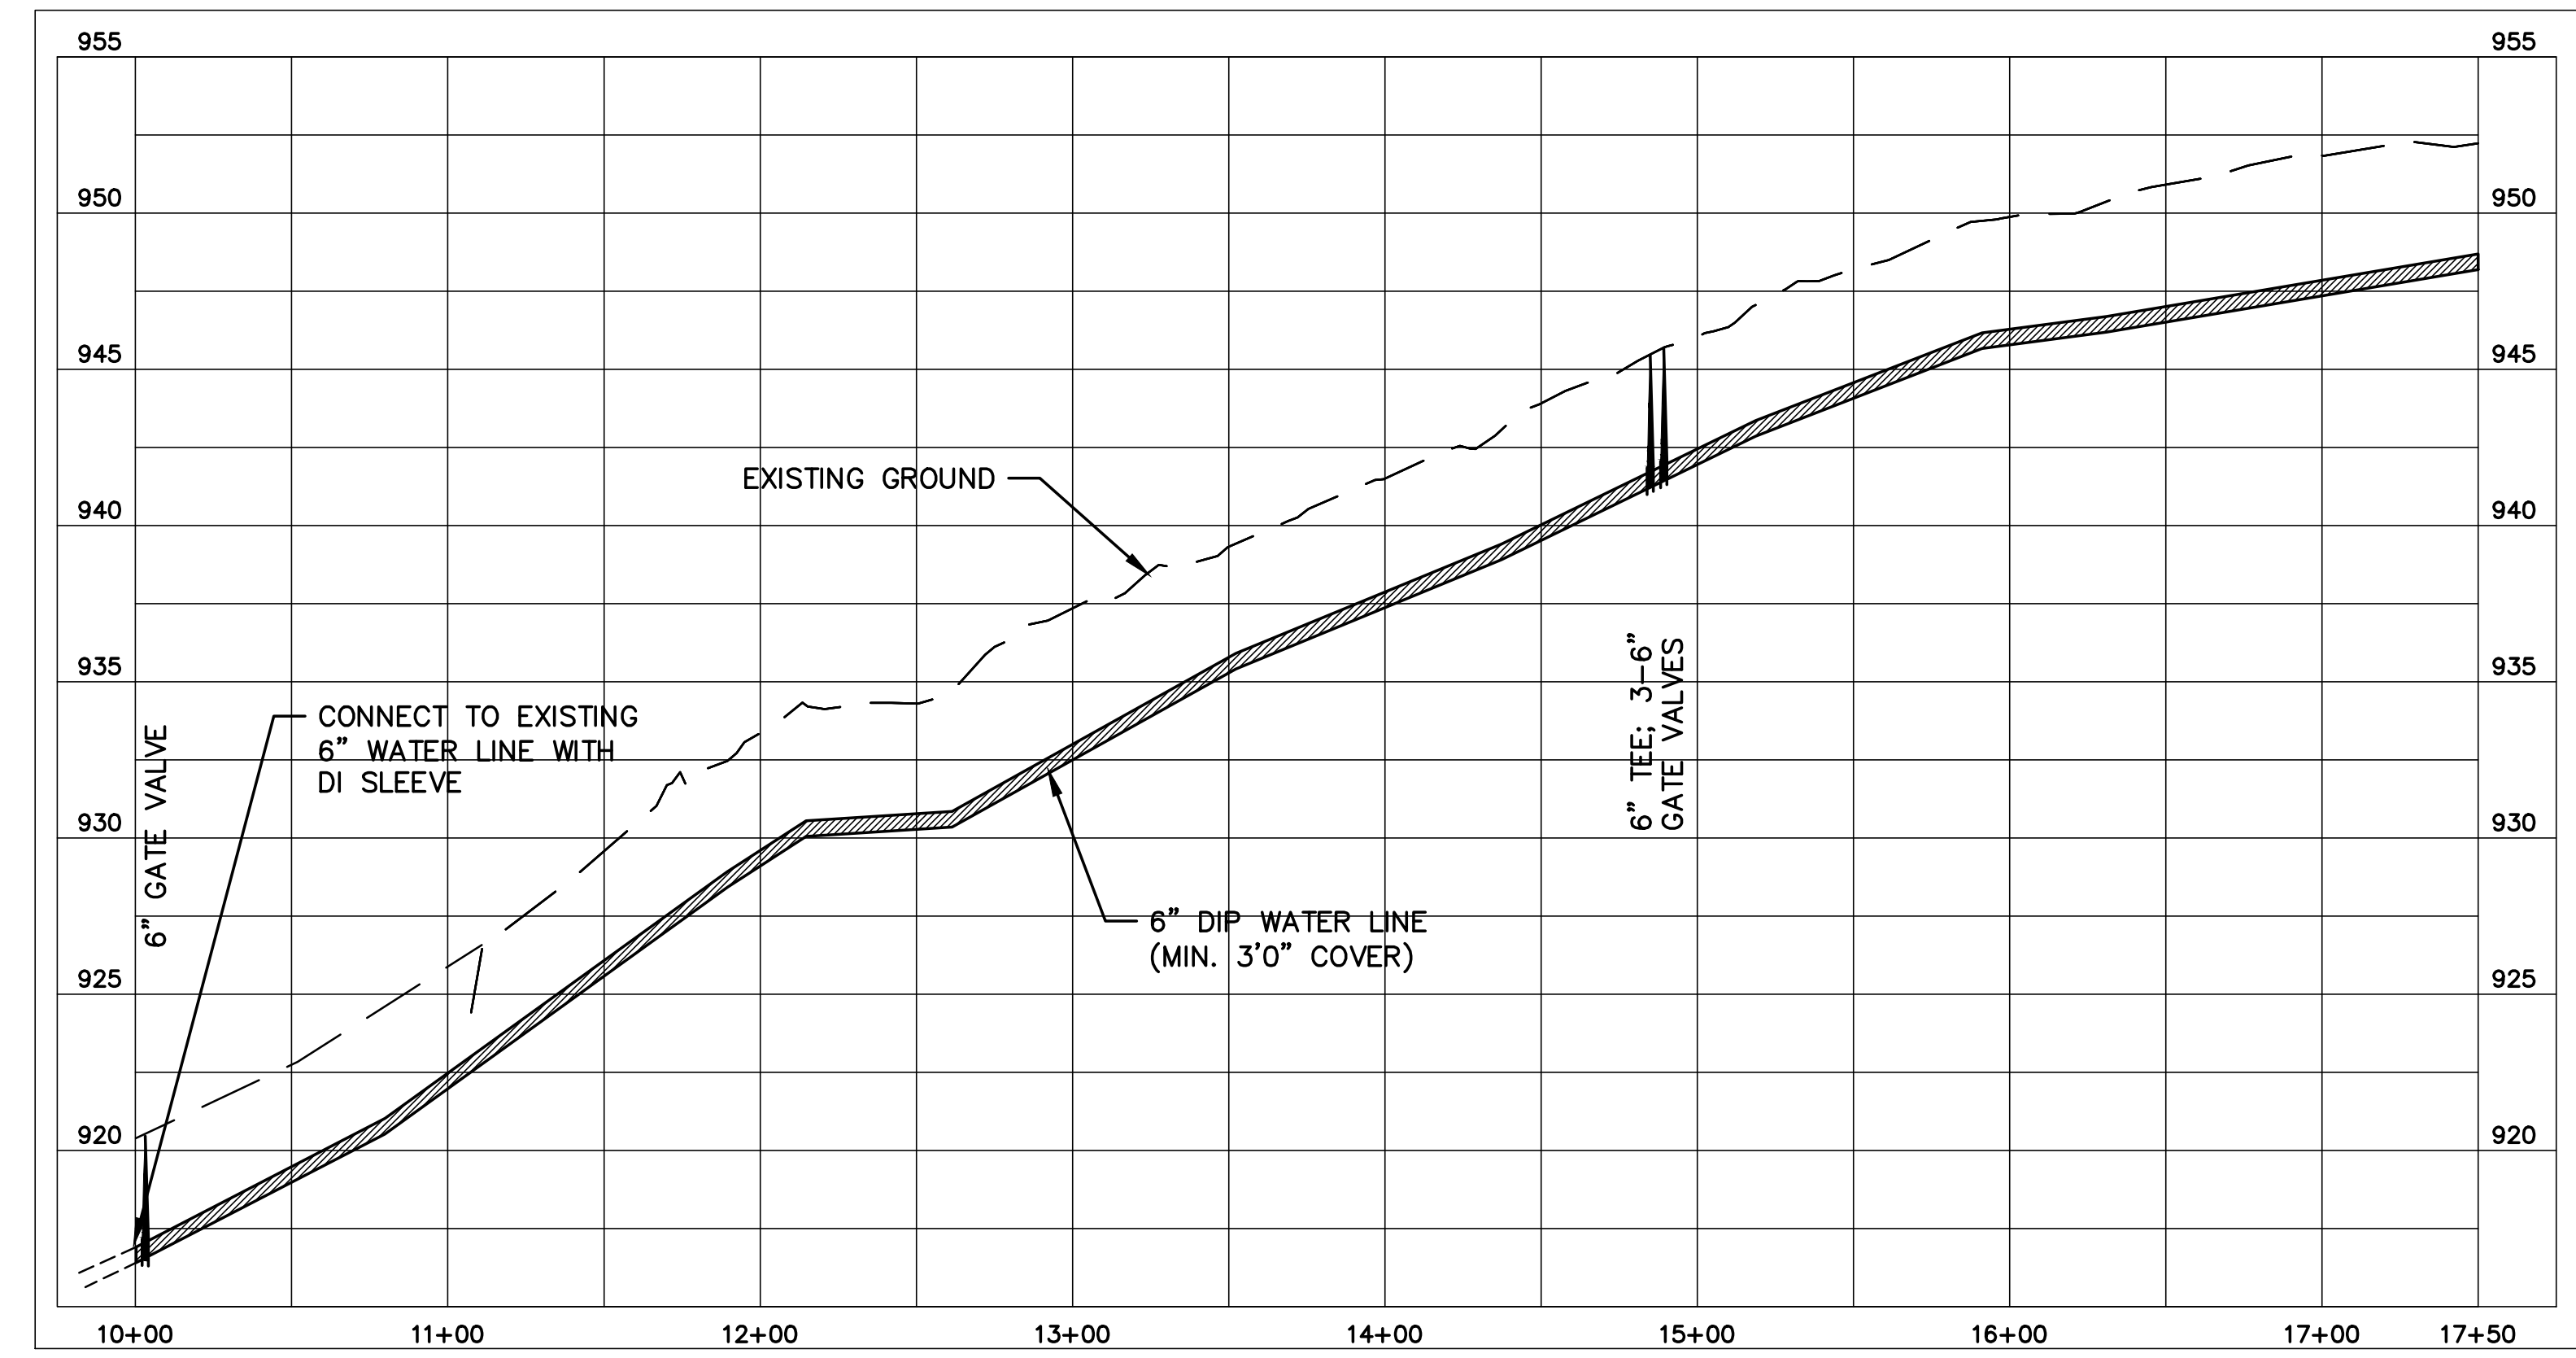

WATER LINE 7
6" WATER LINE
NORTH POST AND AIRPORT ROAD
CLEVELAND COUNTY
WATER
PROFILE
 SCALE: HORIZ. 1"= 50'
 VERT. 1"= 5'

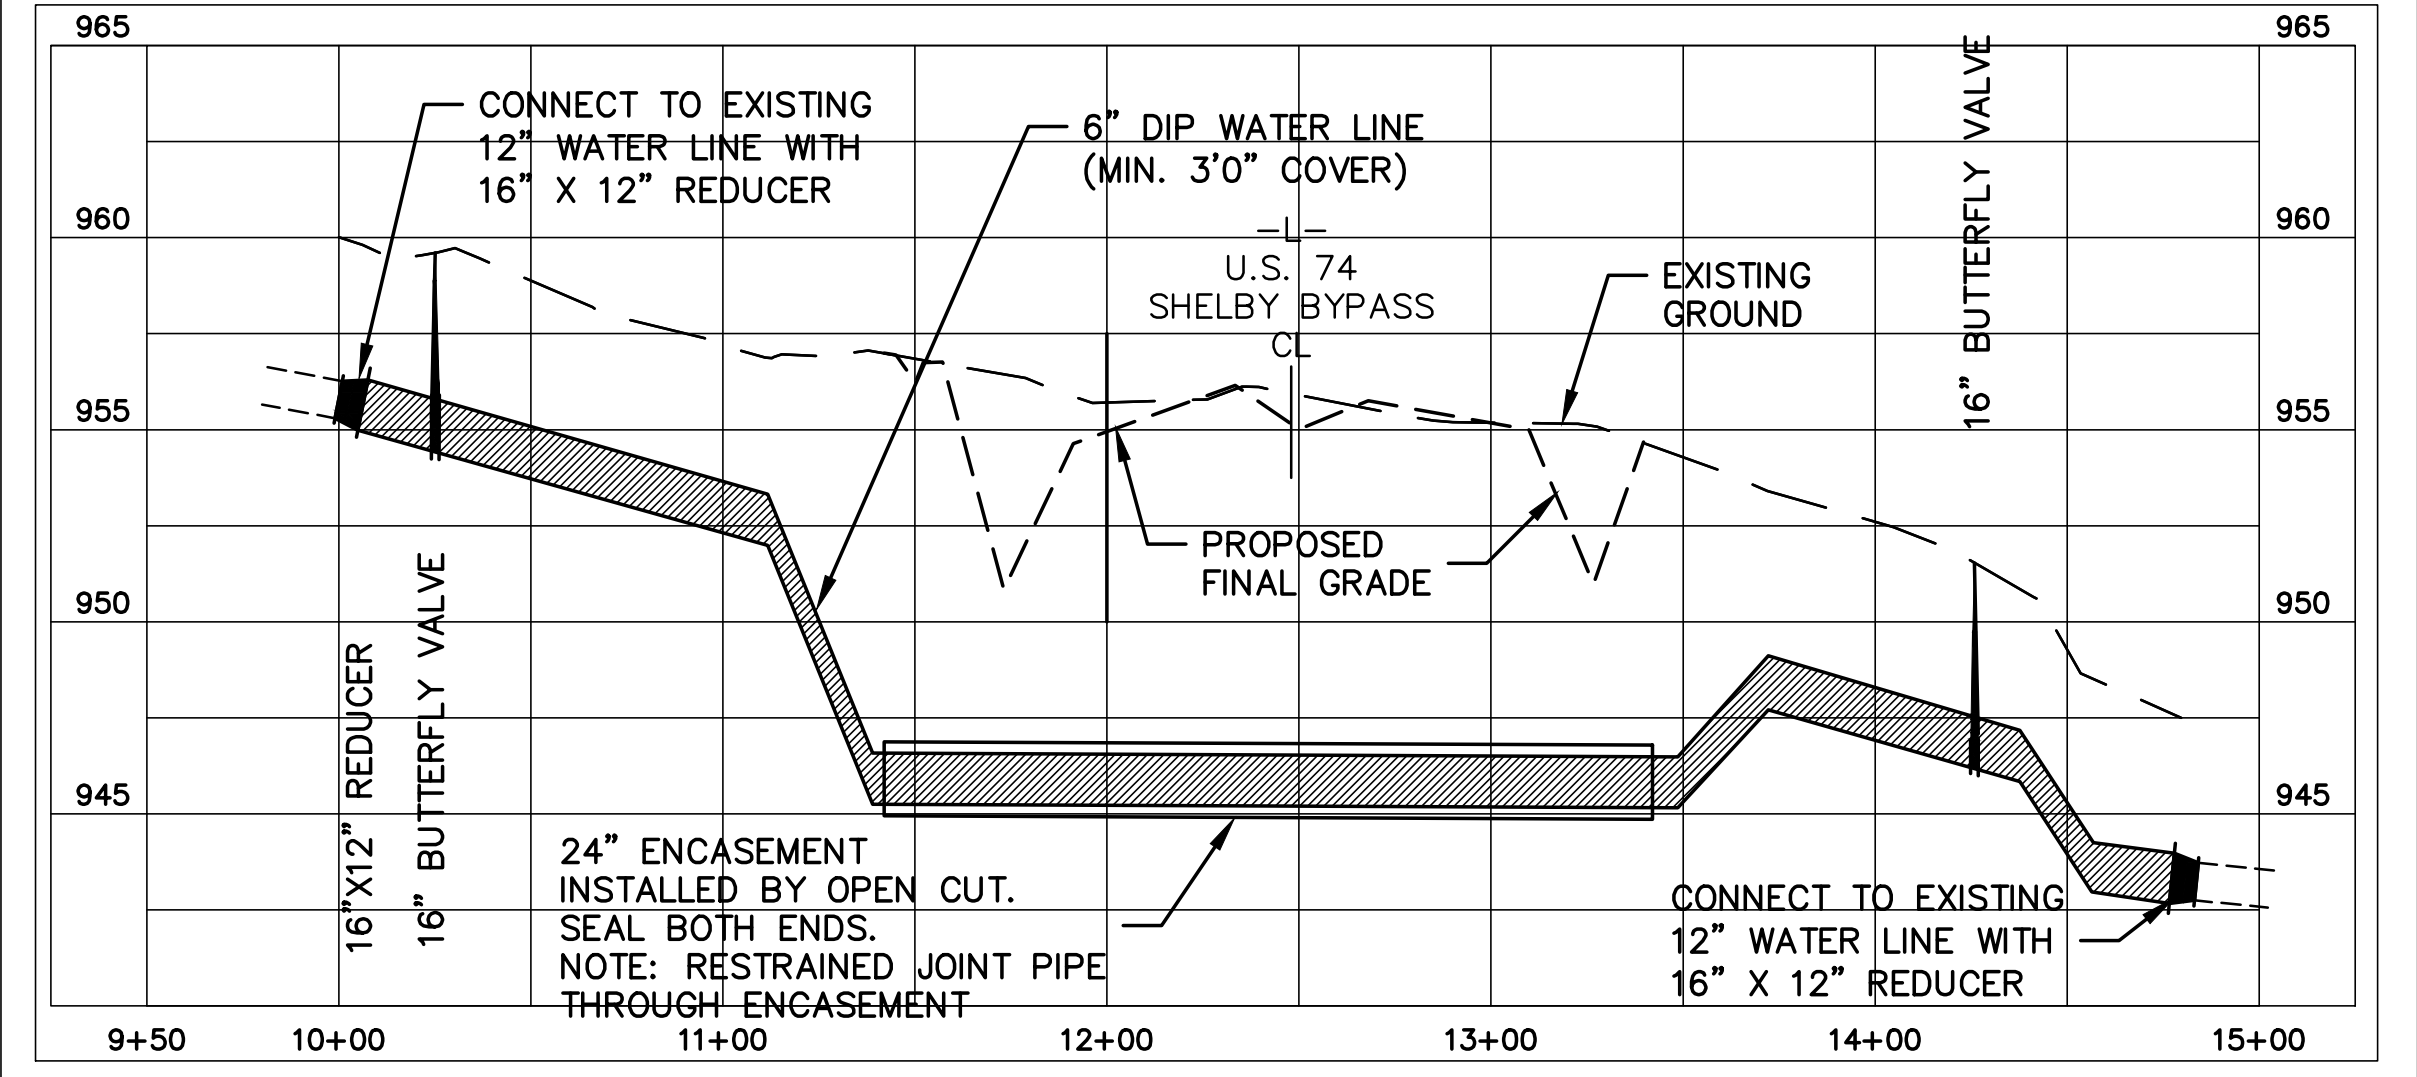

WATER LINE 6
16" WATER LINE
AIRPORT ROAD
CLEVELAND COUNTY
WATER
PROFILE
 SCALE: HORIZ. 1"= 50'
 VERT. 1"= 5'

