



UTILITIES BY OTHERS

NOTE:
 ALL UTILITY WORK SHOWN ON THIS SHEET WILL BE DONE BY OTHERS. NO PAYMENT WILL BE MADE TO THE CONTRACTOR FOR UTILITY WORK SHOWN ON THIS SHEET.

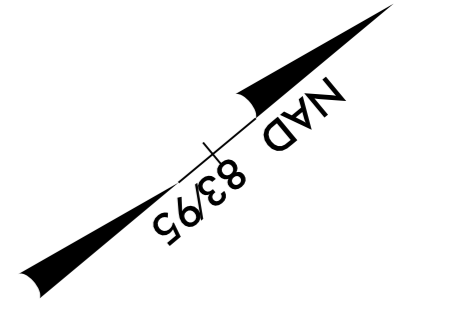

78
 JOHN M. GAMBLE &
 WILLIAM M. BOWEN
 DB 1400 PG 309

77
 RICHARD J.
 RICHARDS
 PG 98CVS PG 1167/1768

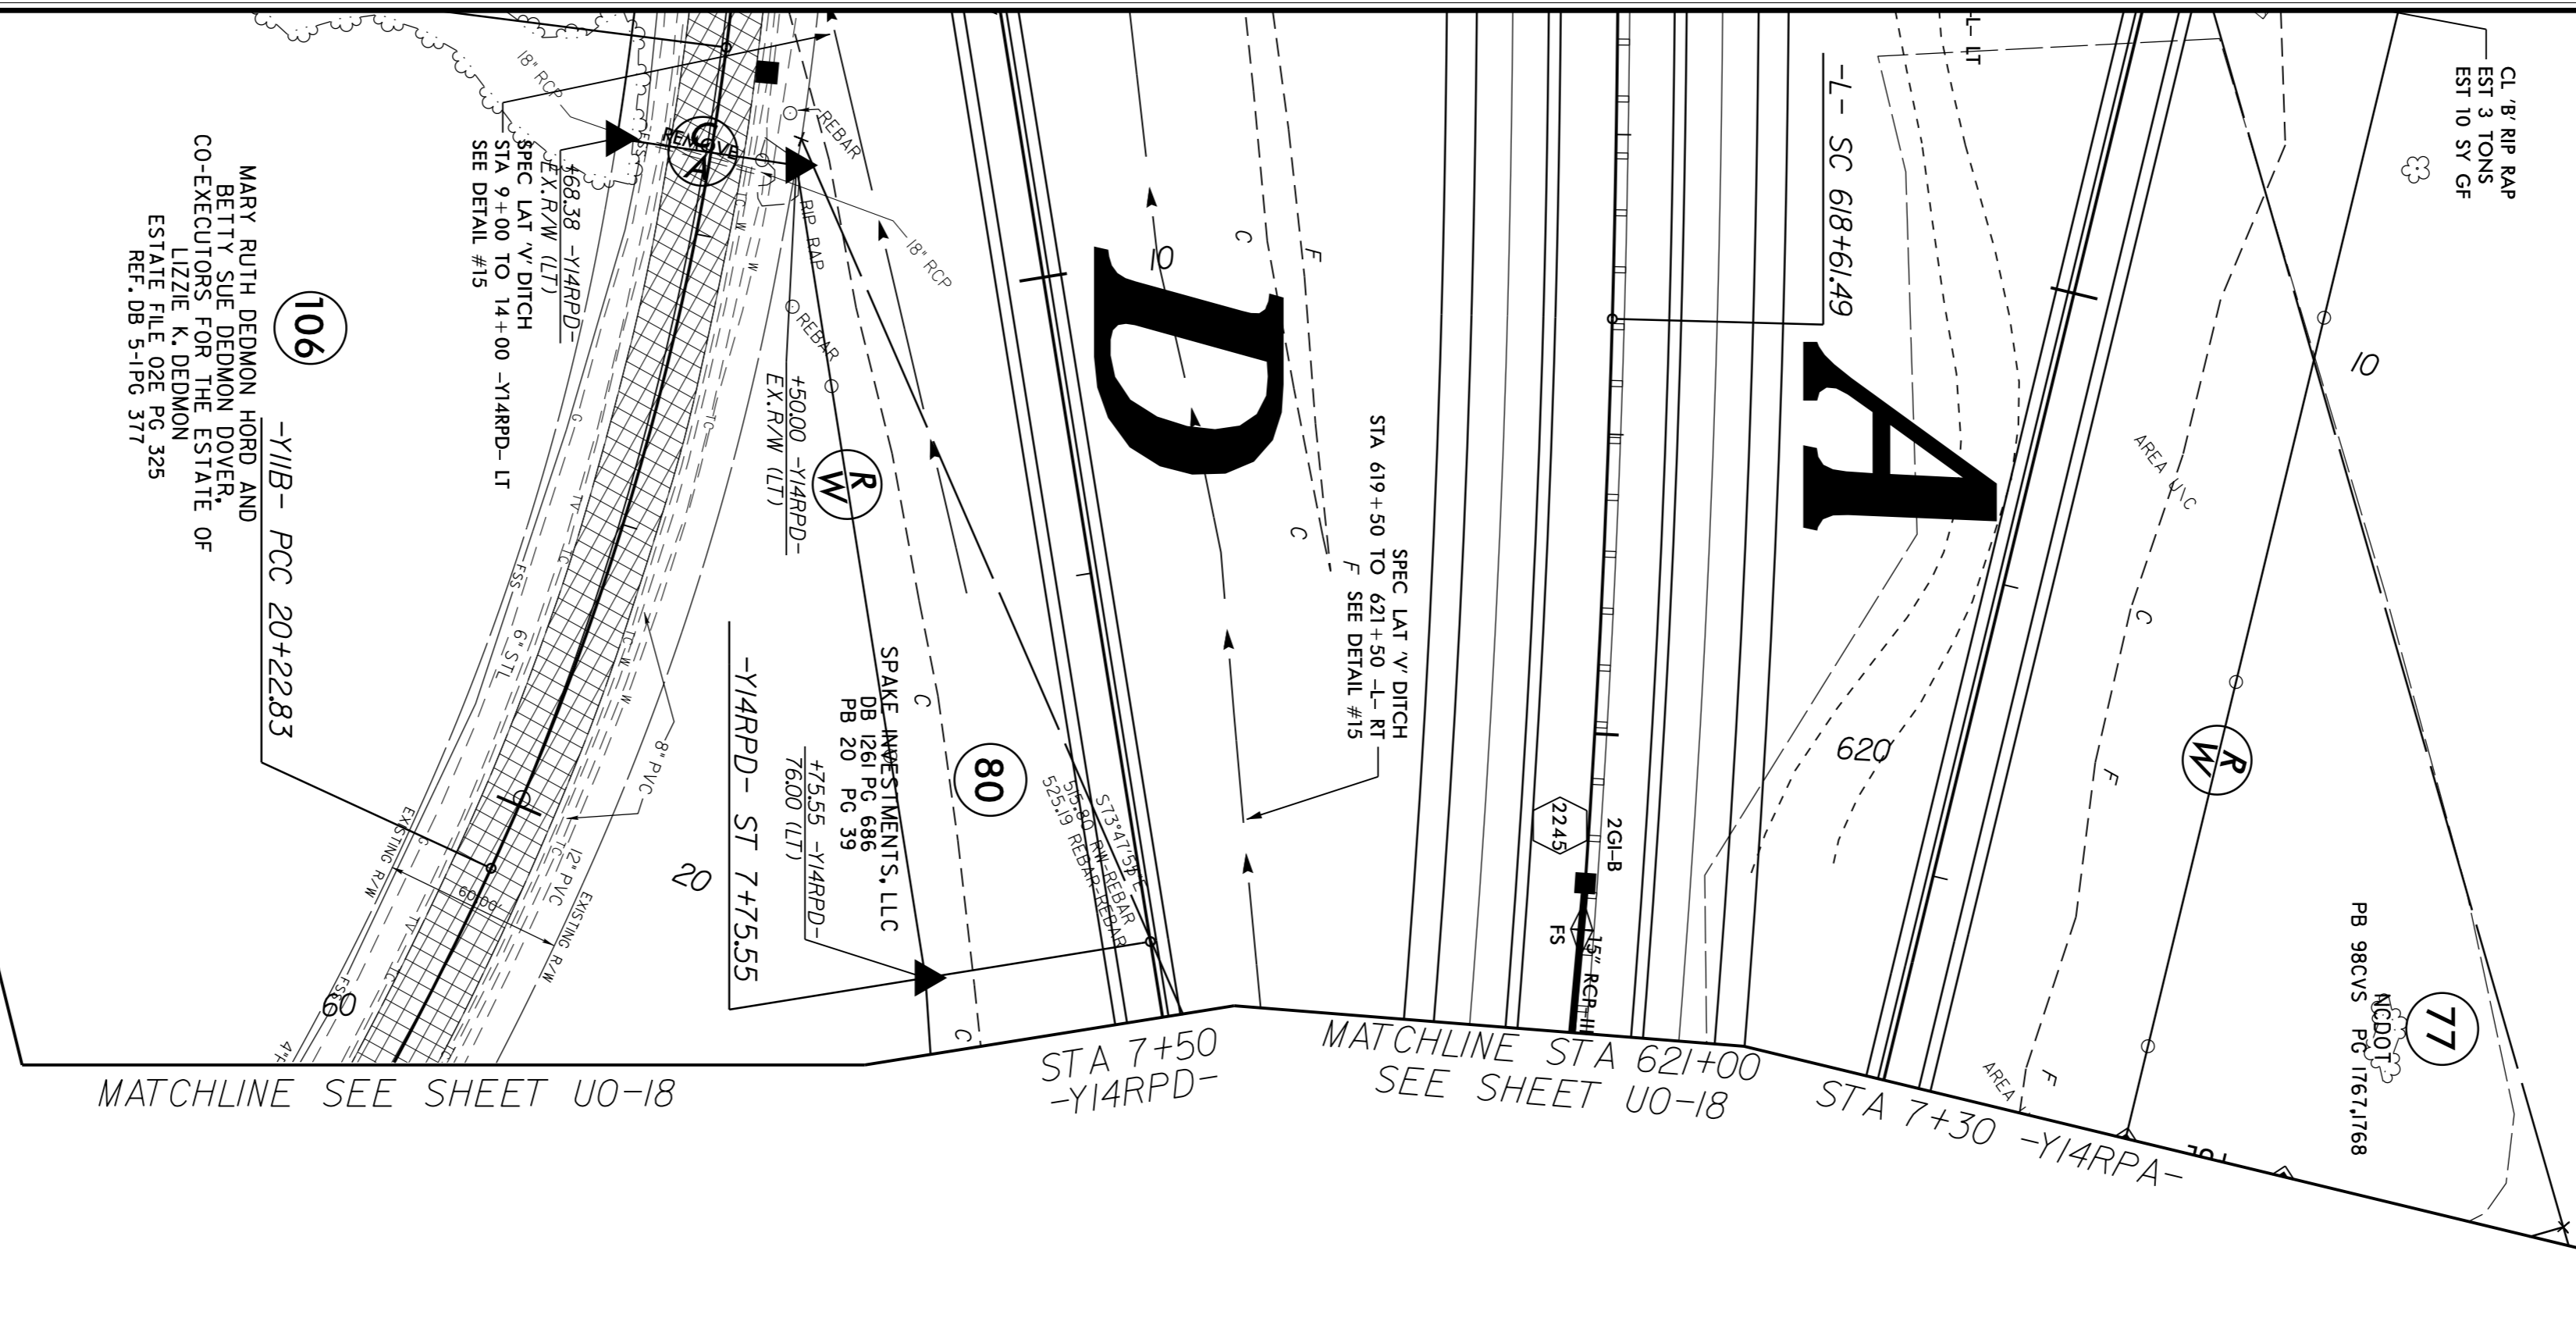

THE MATCH LINE FOR ADJOINING SHEET UO-16 IS THE SHEET BORDER LINE.

MATCHLINE SEE SHEET UO-32

MATCHLINE SEE SHEET UO-18

STA 7+50 -YIARPD-

MATCHLINE STA 621+00 SEE SHEET UO-18

STA 7+30 -YIARPA-

NOTE TO CONTRACTOR - AREA 2
 THE CONFLICTING UTILITIES ON THIS SHEET WILL BE RELOCATED BY THE DATE LISTED IN THE UBO SPECIAL PROVISIONS.