


8/23/99



PROJ. REFERENCE NO.	SHEET NO.
R-2707C	X-1

290 280 270 260 250 240 230 220 210 200 190 180 170 160 150 140 130 120 110 100 90 80 70 60 50 40 30 20 10 0 10

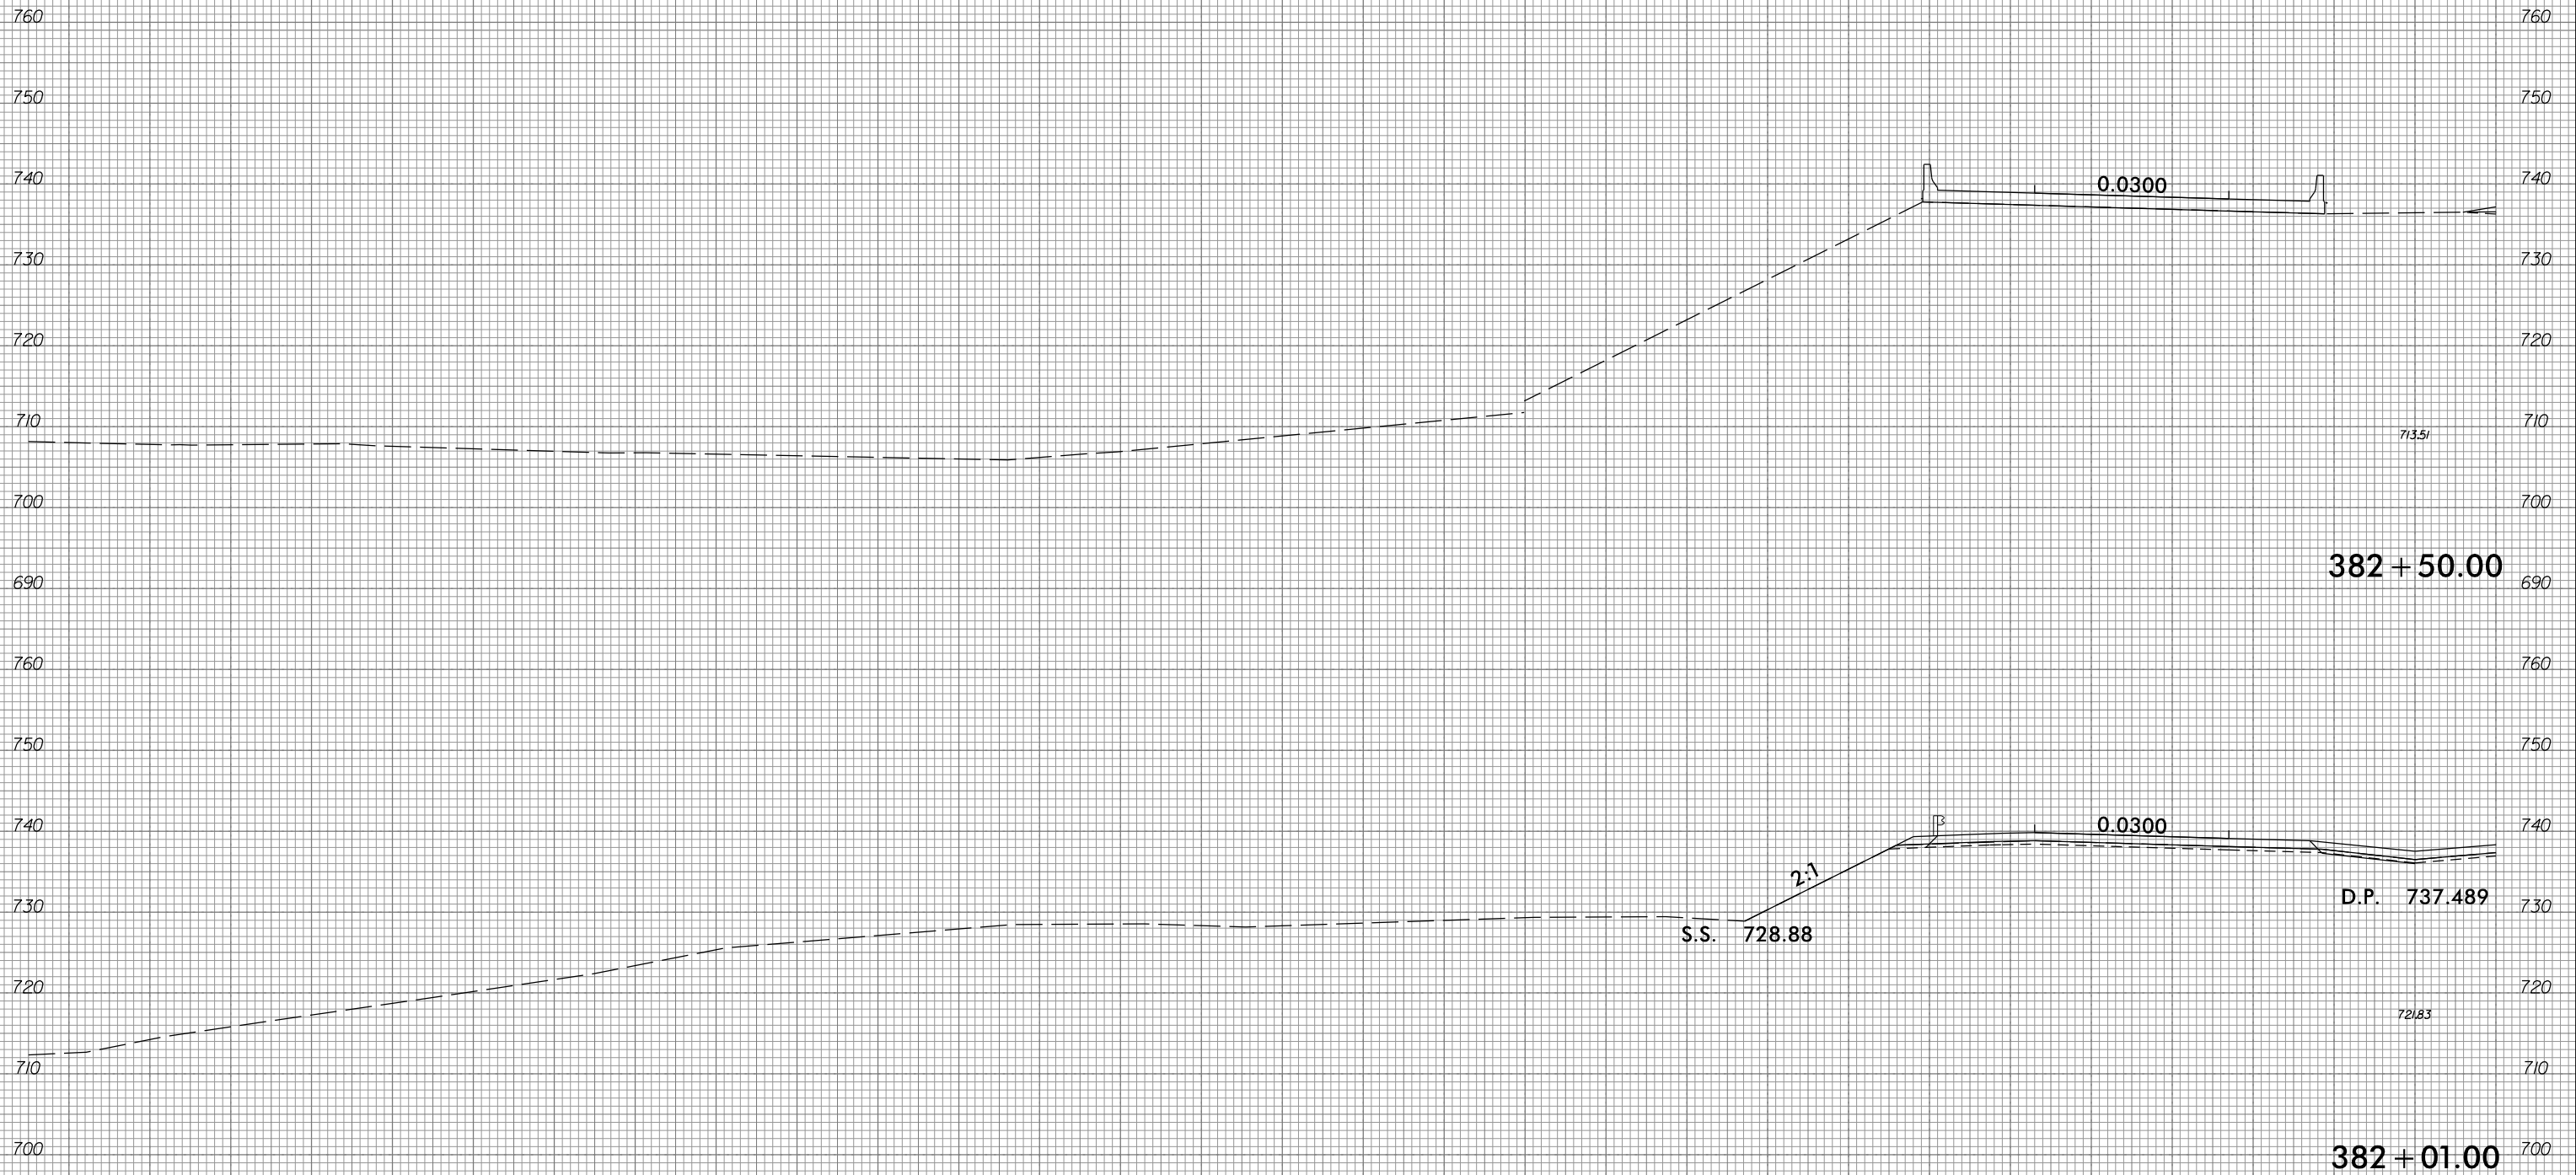

Note: "Quantities are approximate only. The Resident Engineer will re-cross-section the work accurately when the project is staked out. These cross-section notes will be used in computing the final quantities for which the contractor will be paid."

290 280 270 260 250 240 230 220 210 200 190 180 170 160 150 140 130 120 110 100 90 80 70 60 50 40 30 20 10 0 10

4/11/2017
 P:\4941-01\CA00\R2707C\Roadway\Xsc\2707c_rdy_xp1.LI.dgn
 gmodlin