


8/23/99



PROJ. REFERENCE NO.  
R-2707C

SHEET NO.  
X-2

290 280 270 260 250 240 230 220 210 200 190 180 170 160 150 140 130 120 110 100 90 80 70 60 50 40 30 20 10 0 10

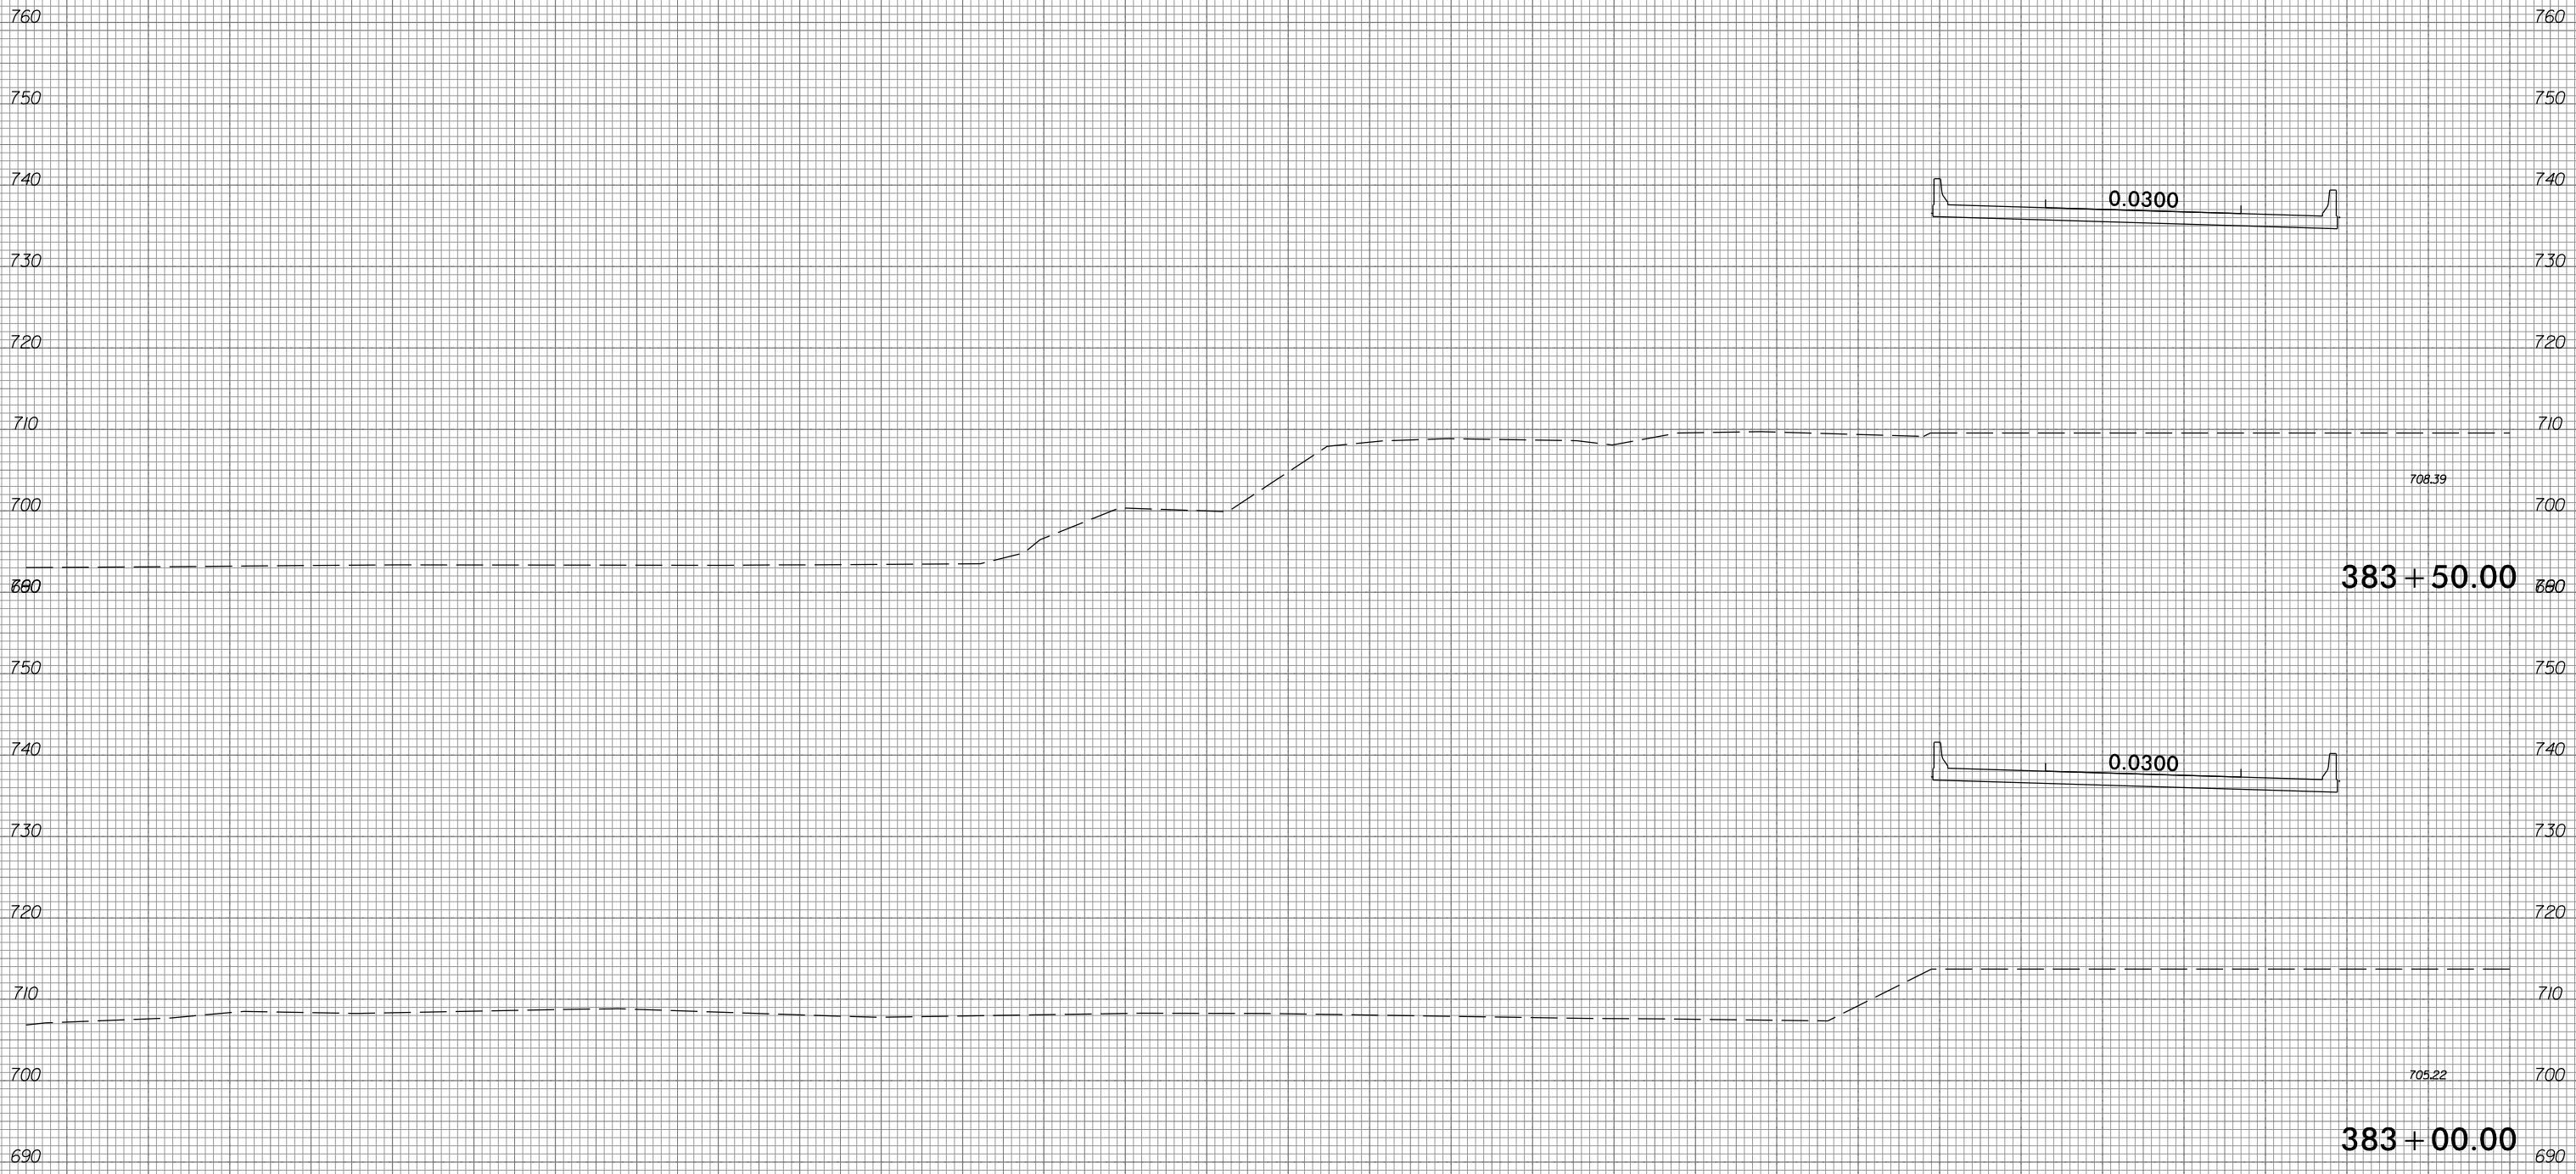

290 280 270 260 250 240 230 220 210 200 190 180 170 160 150 140 130 120 110 100 90 80 70 60 50 40 30 20 10 0 10

4/11/2017  
P:\4941-01\CA00\R2707C\Roadway\Xsc\2707c\_rdy.xpl.Li.dgn  
gmodLn

