


8/23/99




PROJ. REFERENCE NO.	SHEET NO.
R-2707C	X-33

290 280 270 260 250 240 230 220 210 200 190 180 170 160 150 140 130 120 110 100 90 80 70 60 50 40 30 20 10 0 10

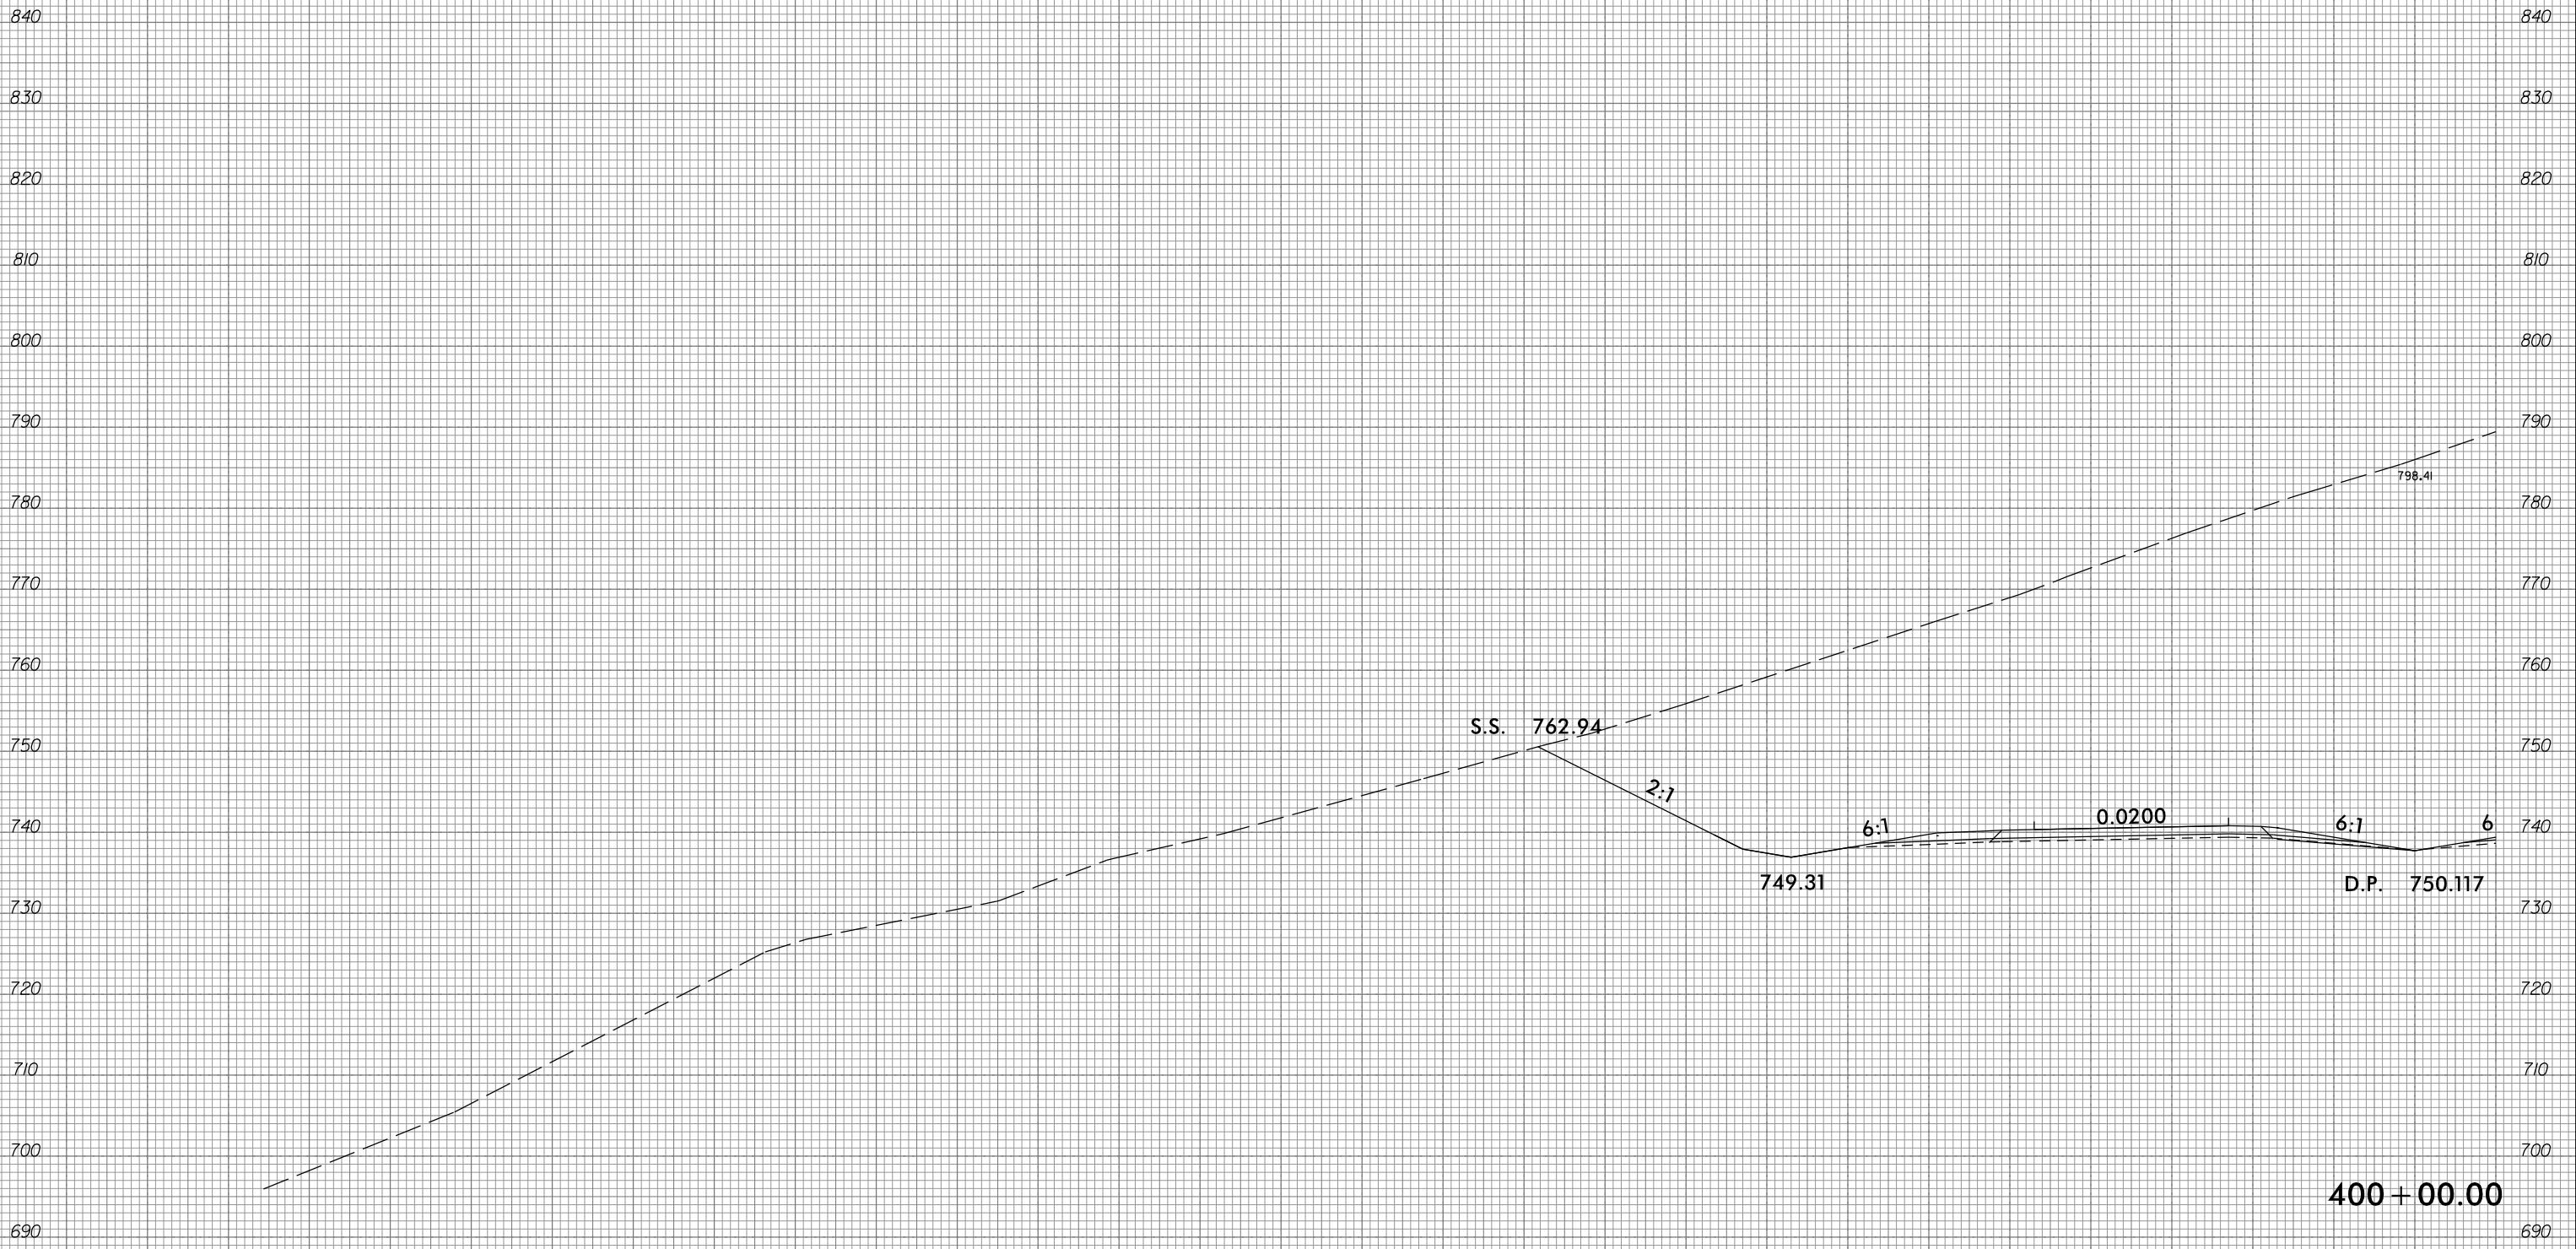

400 + 00.00

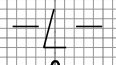

290 280 270 260 250 240 230 220 210 200 190 180 170 160 150 140 130 120 110 100 90 80 70 60 50 40 30 20 10 0 10

4/11/2017
 P:\4941-01\CA00\R2707C\Roadway\Xsc\2707c_rdy.xpl.Li.dgn
 gmodlin