


8/23/99




PROJ. REFERENCE NO.	SHEET NO.
R-2707C	X-43

10 0 10 20 

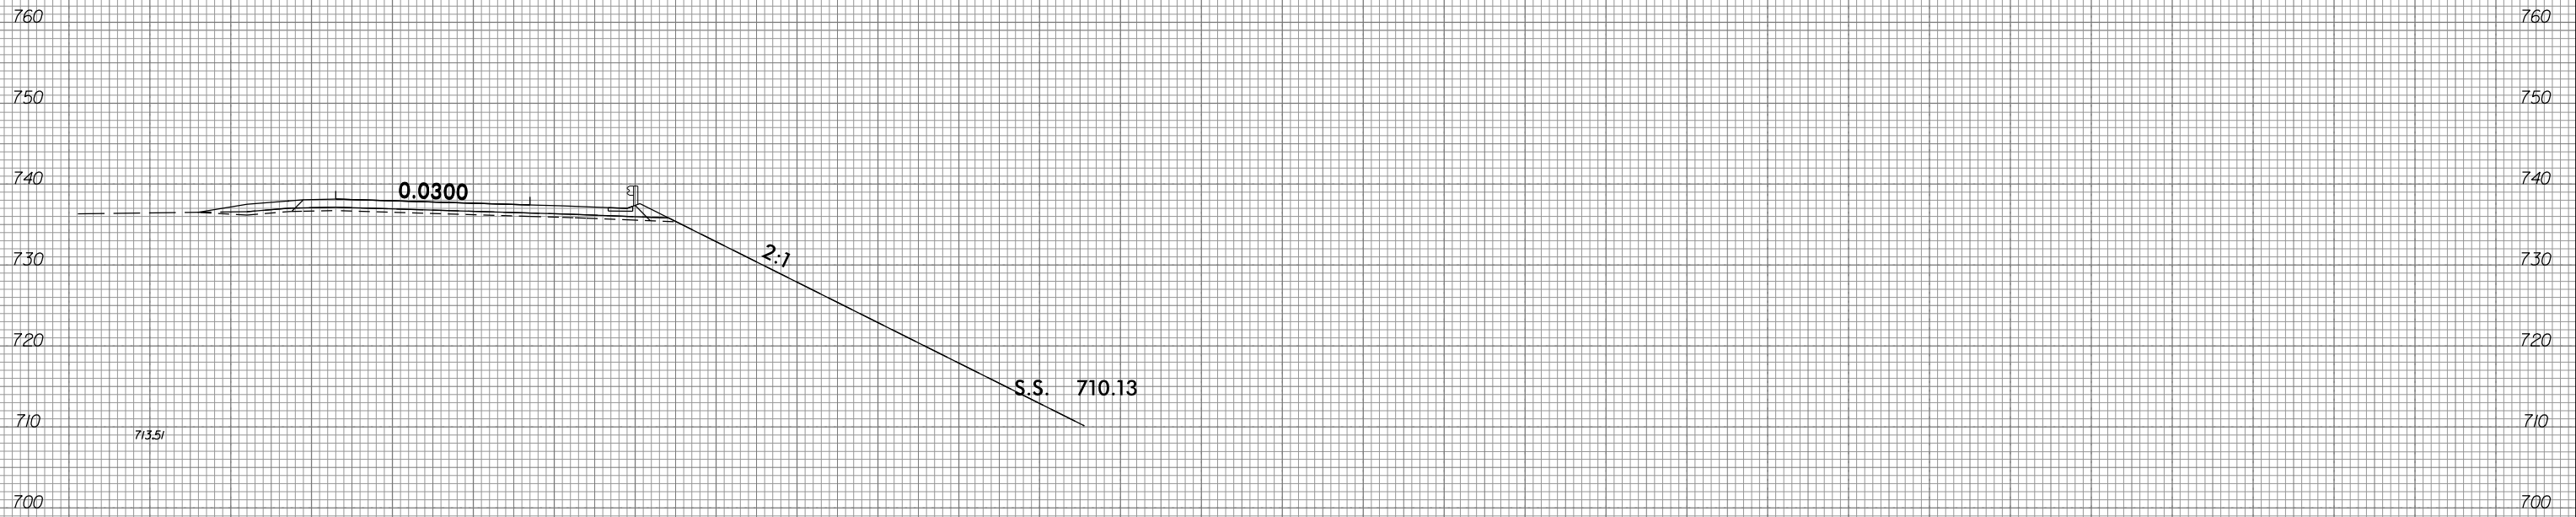

382 + 50.00

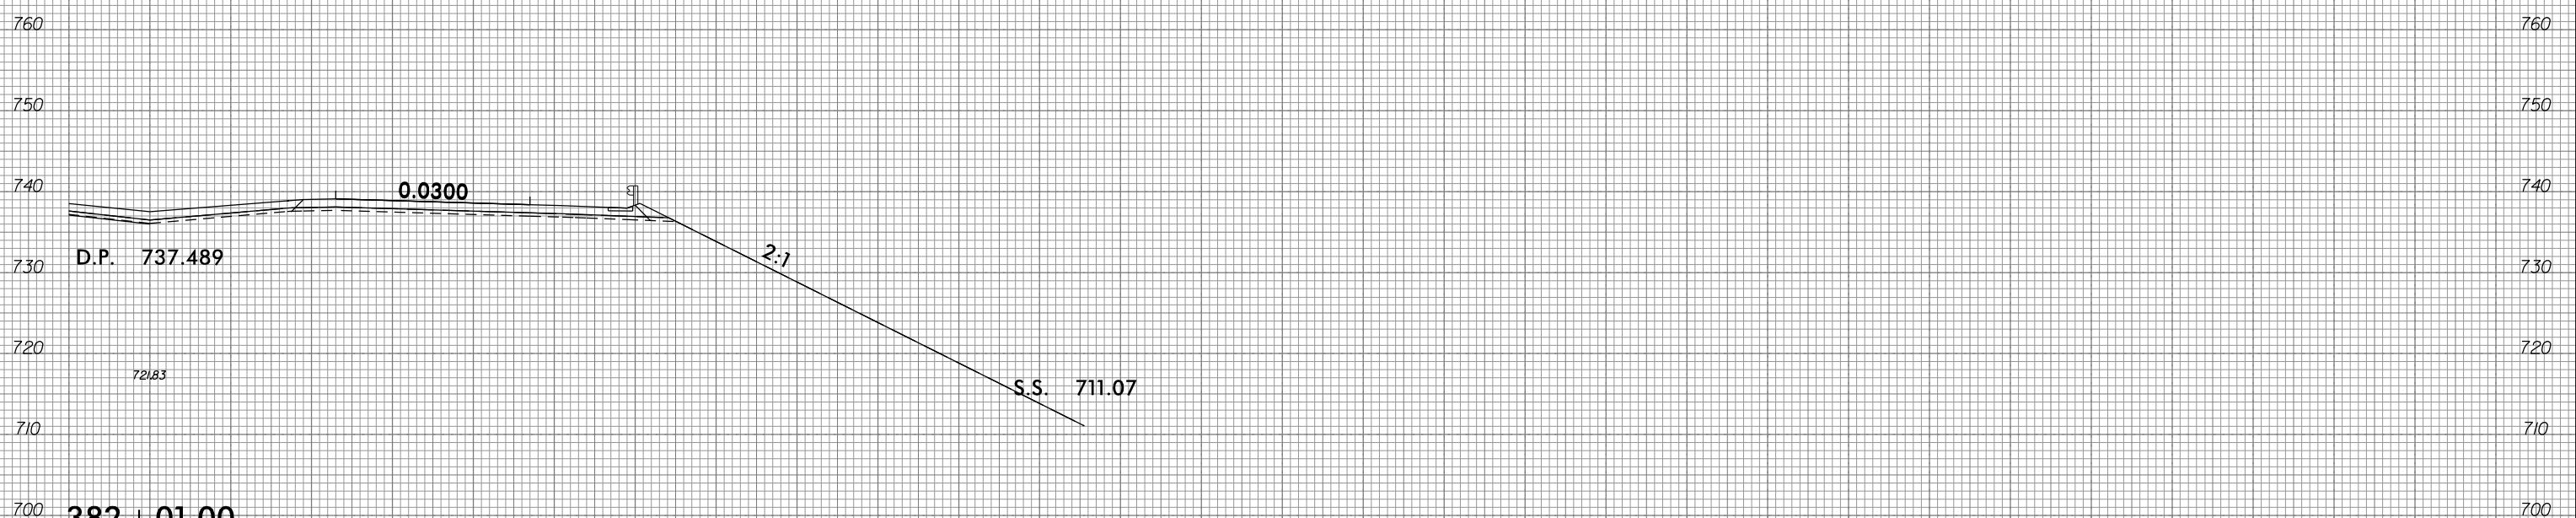

382 + 01.00

10 0 10 20 

4/11/2017
P:\4941-01\CA00\R2707C\Roadway\Xsc\2707c_rdy_xp1.LI.dgn
gmodlin