


8/23/99




PROJ. REFERENCE NO.	SHEET NO.
R-2707C	X-44

10 0 10 20 

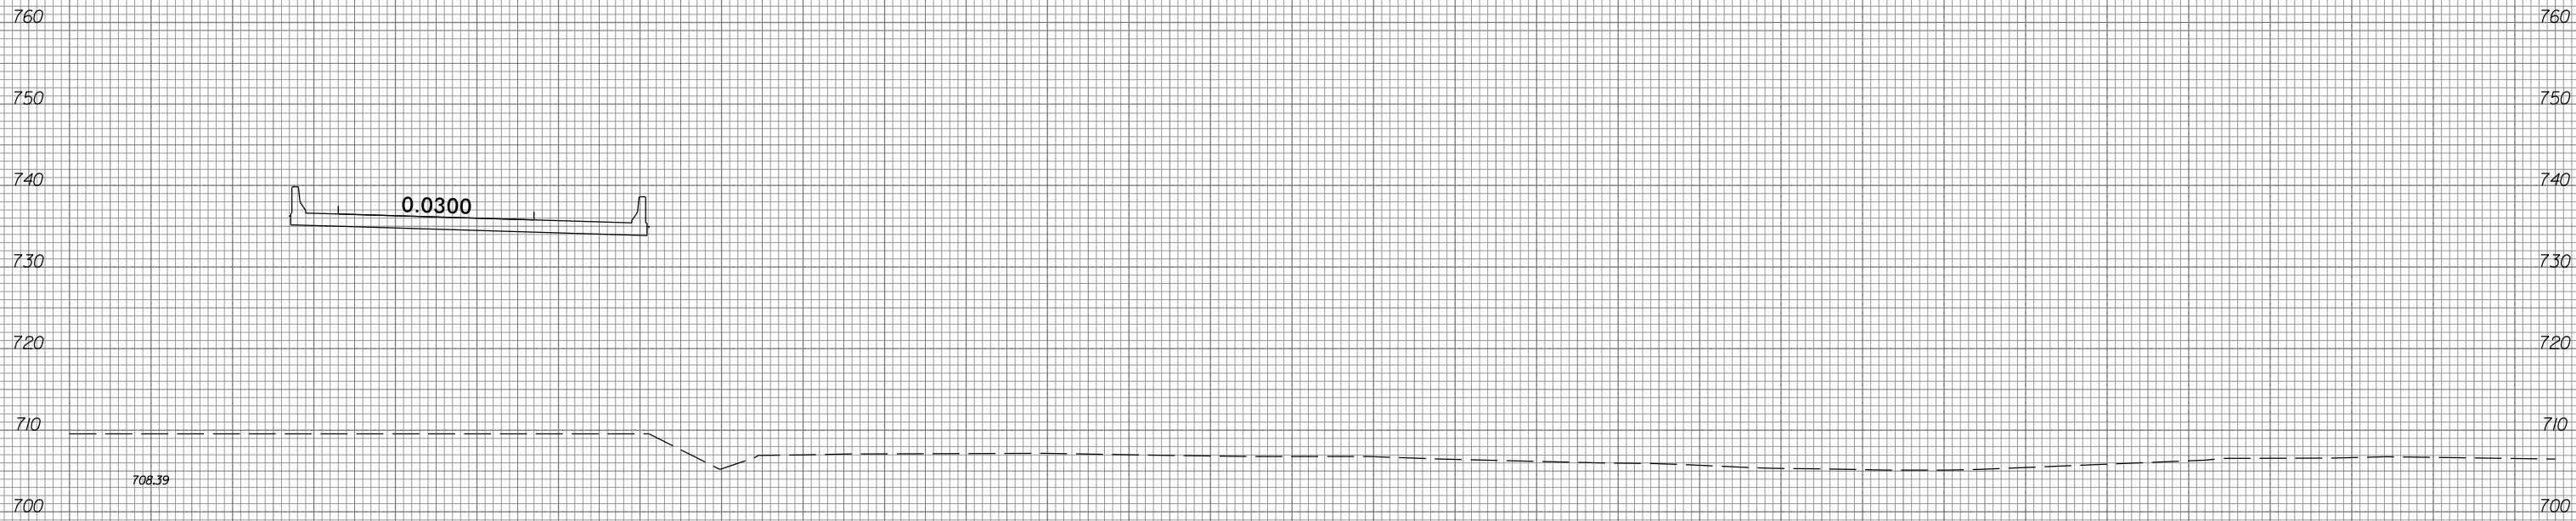

383 + 50.00

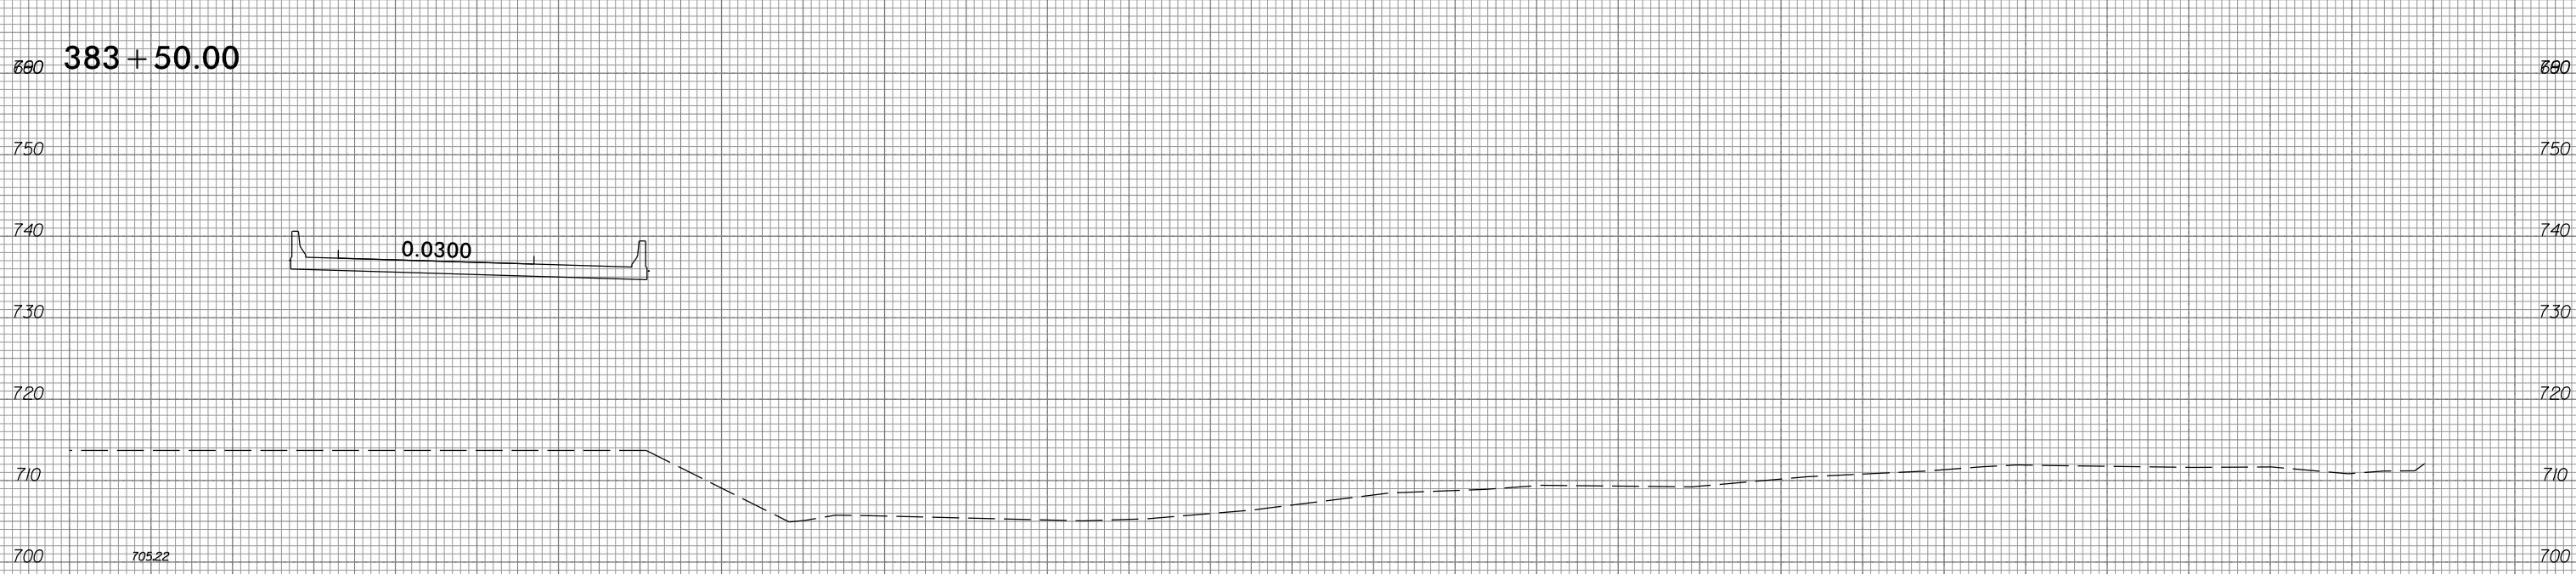

383 + 00.00

10 0 10 20 

4/11/2017
 P:\4941-01\CA00\R2707C\Roadway\Xsc\2707c_rdy.xpl.Li.dgn
 gmodlin

