


8/23/99



| | |
|---------------------|-----------|
| PROJ. REFERENCE NO. | SHEET NO. |
| R-2707C | X-48 |

10 0 10 20 

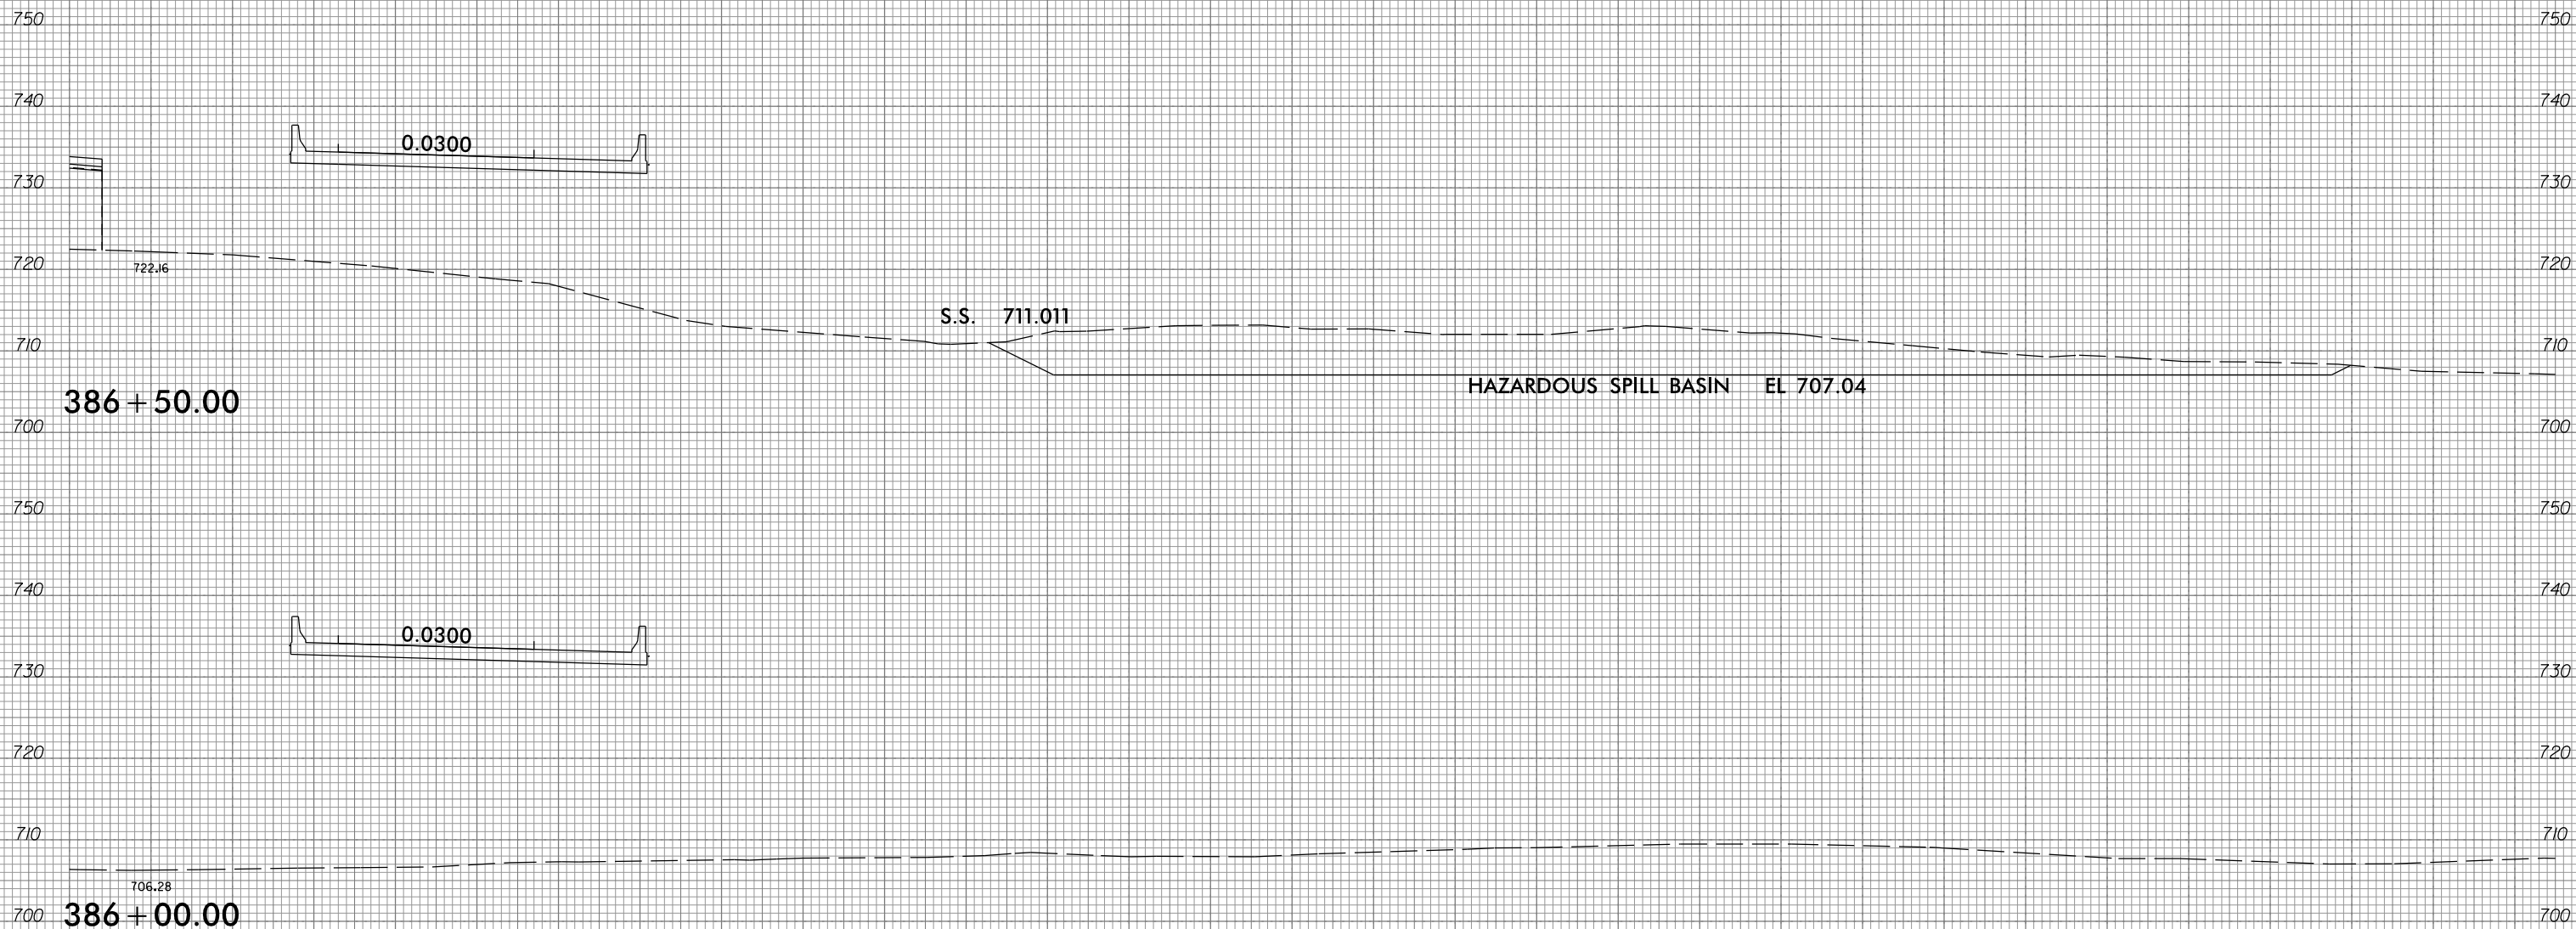

386 + 50.00

HAZARDOUS SPILL BASIN EL 707.04

S.S. 711.011

0.0300

0.0300

722.16

706.28

386 + 00.00

4/11/2017
 P:\4941-01\CA00\R2707C\Roadway\Xsc\2707c_rdy.xpl.Li.dgn
 gmodlin

10 0 10 20 

