



8/23/99

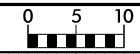

PROJ. REFERENCE NO.
R-2707C

SHEET NO.
X-49

10 0 10 20 

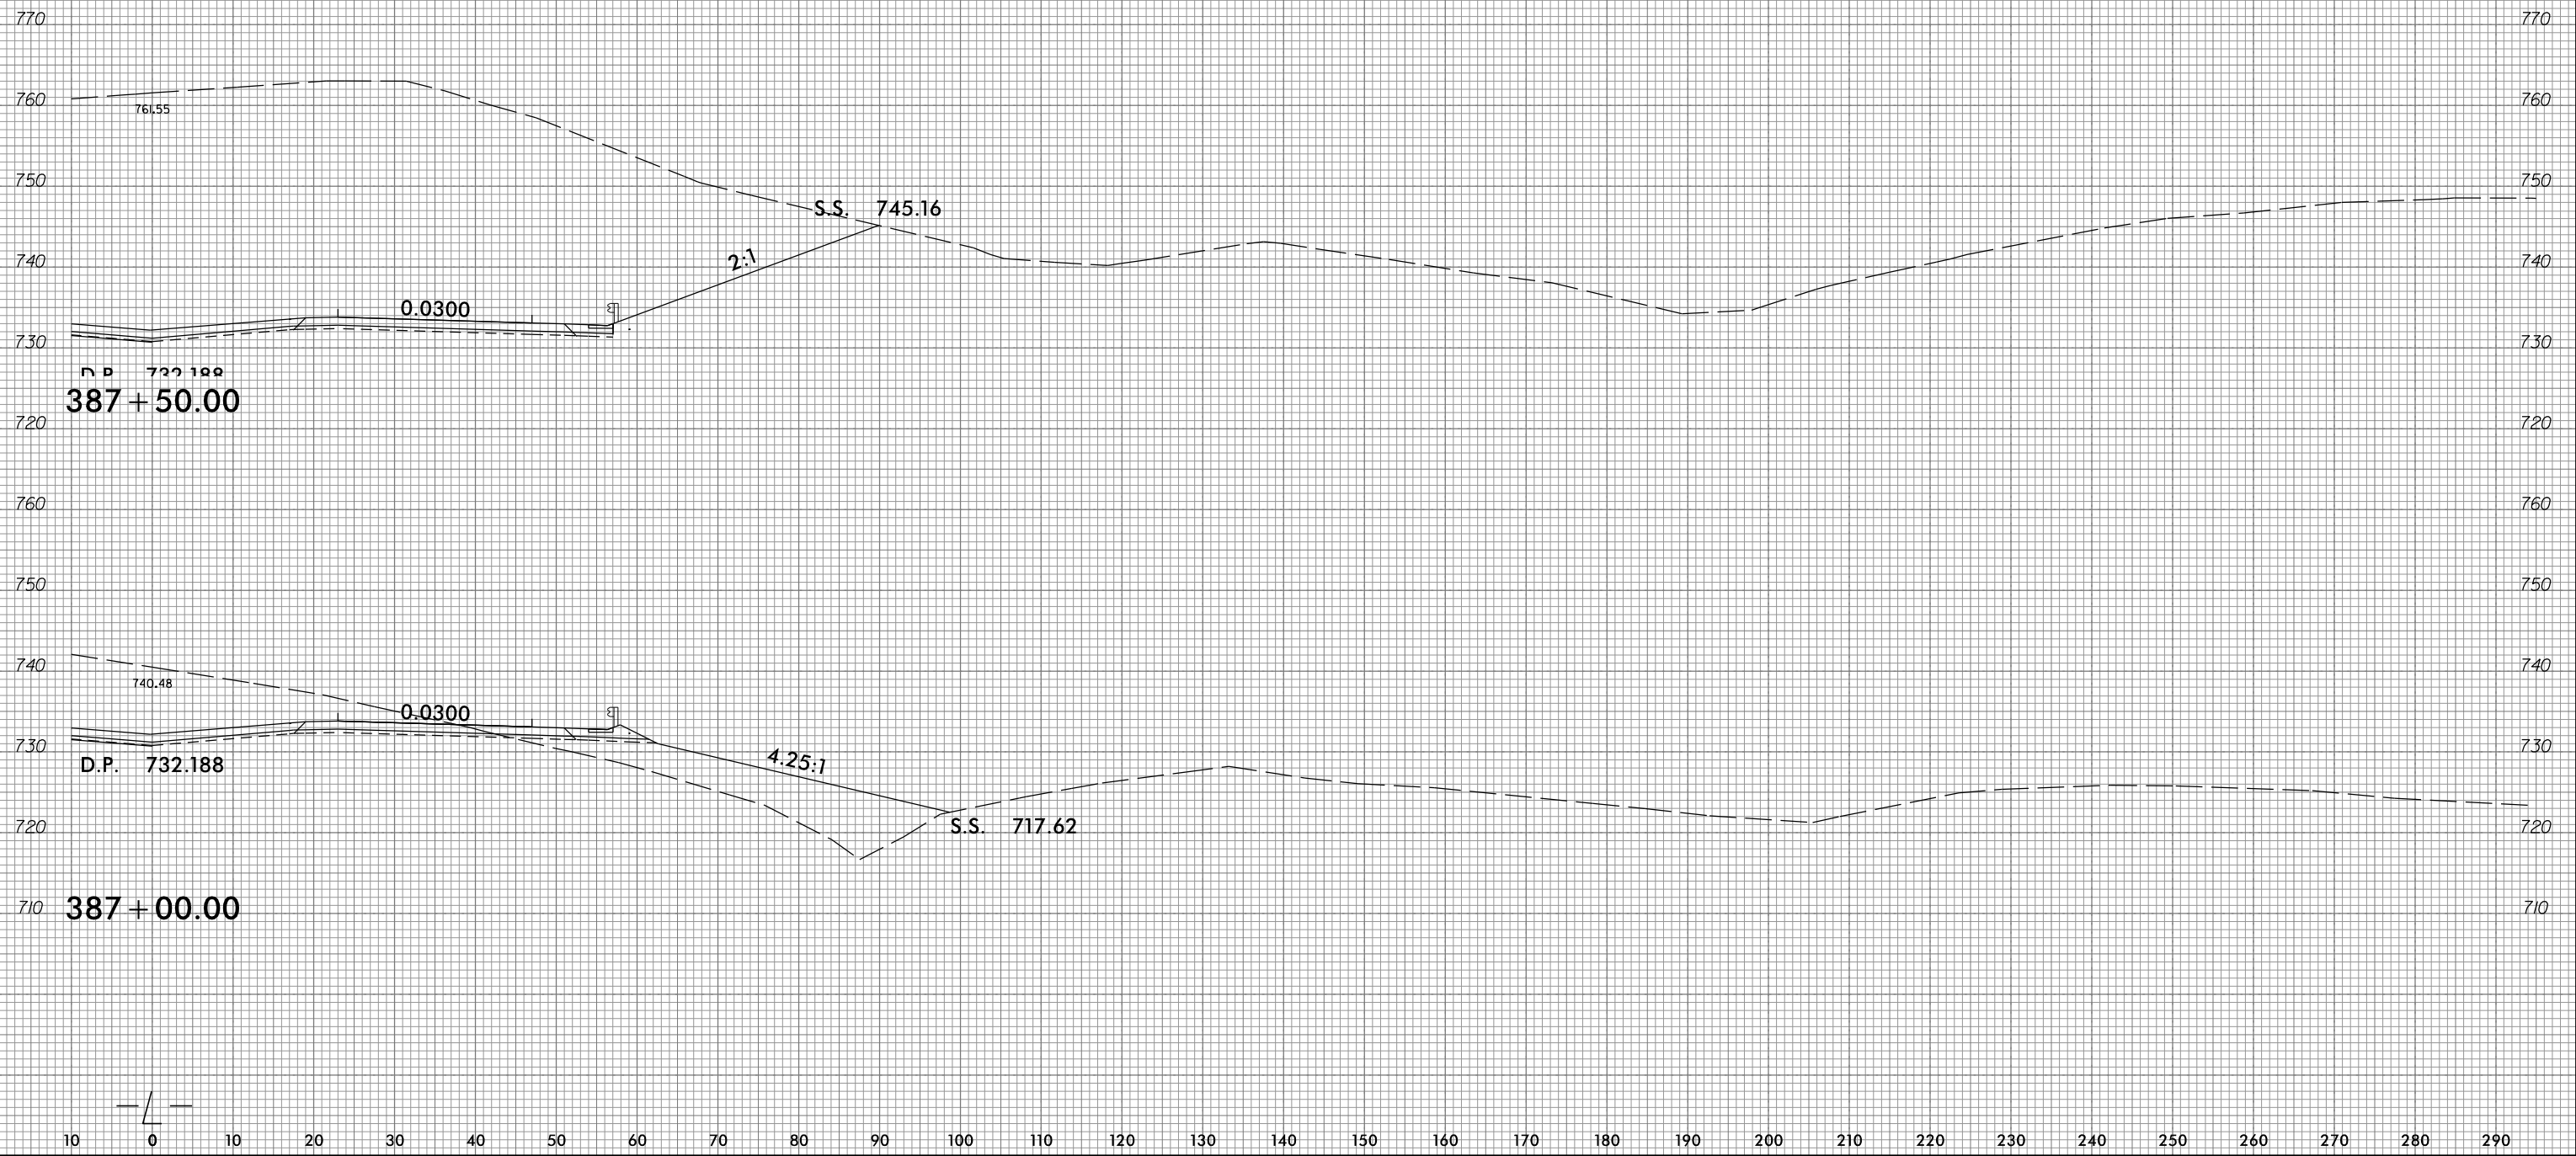

4/11/2017
P:\4941-01\CA00\R2707C\Roadway\Xsc\2707c_rdy_xp1.LI.dgn
gmodlin

