



8/23/99

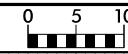

PROJ. REFERENCE NO.	SHEET NO.
R-2707C	X-54

10 0 10 20 

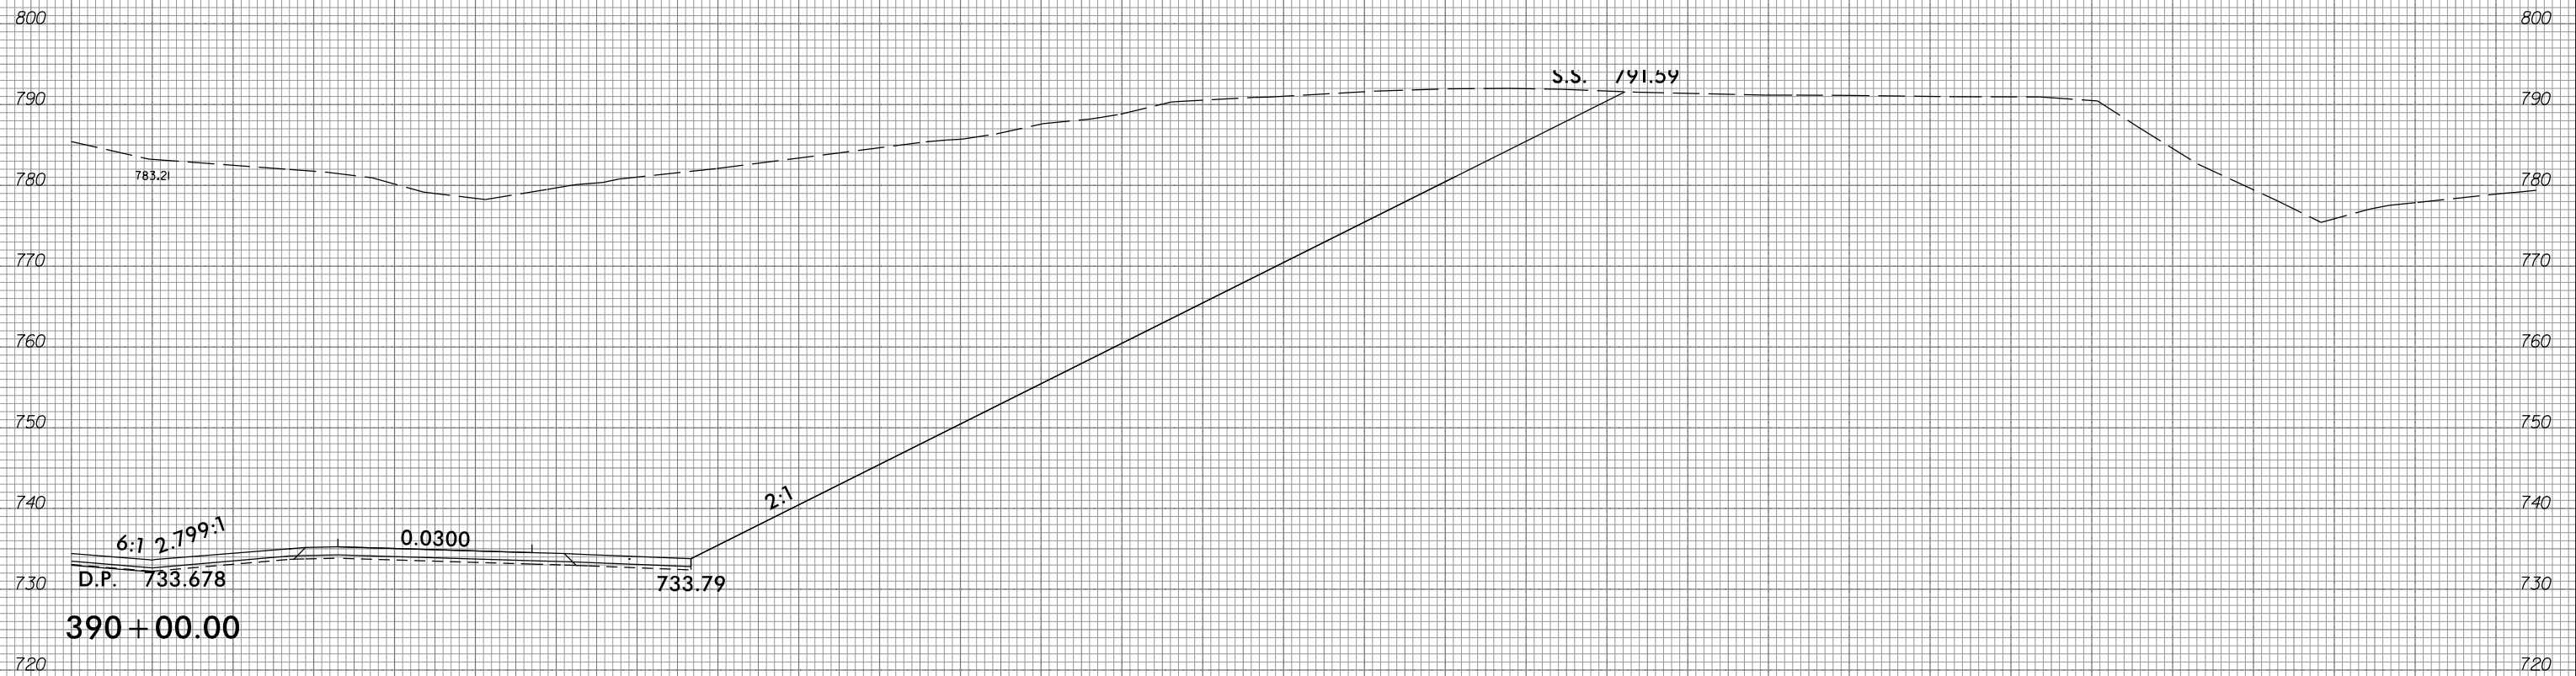

390+00.00

10 0 10 20 

4/11/2017  
 P:\4941-01\CA00\R2707C\Roadway\Xsc\2707c\_rdy\_xp1.LI.dgn  
 gmodlin

