



8/23/99

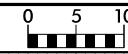

PROJ. REFERENCE NO.	SHEET NO.
R-2707C	X-55

10 0 10 20 

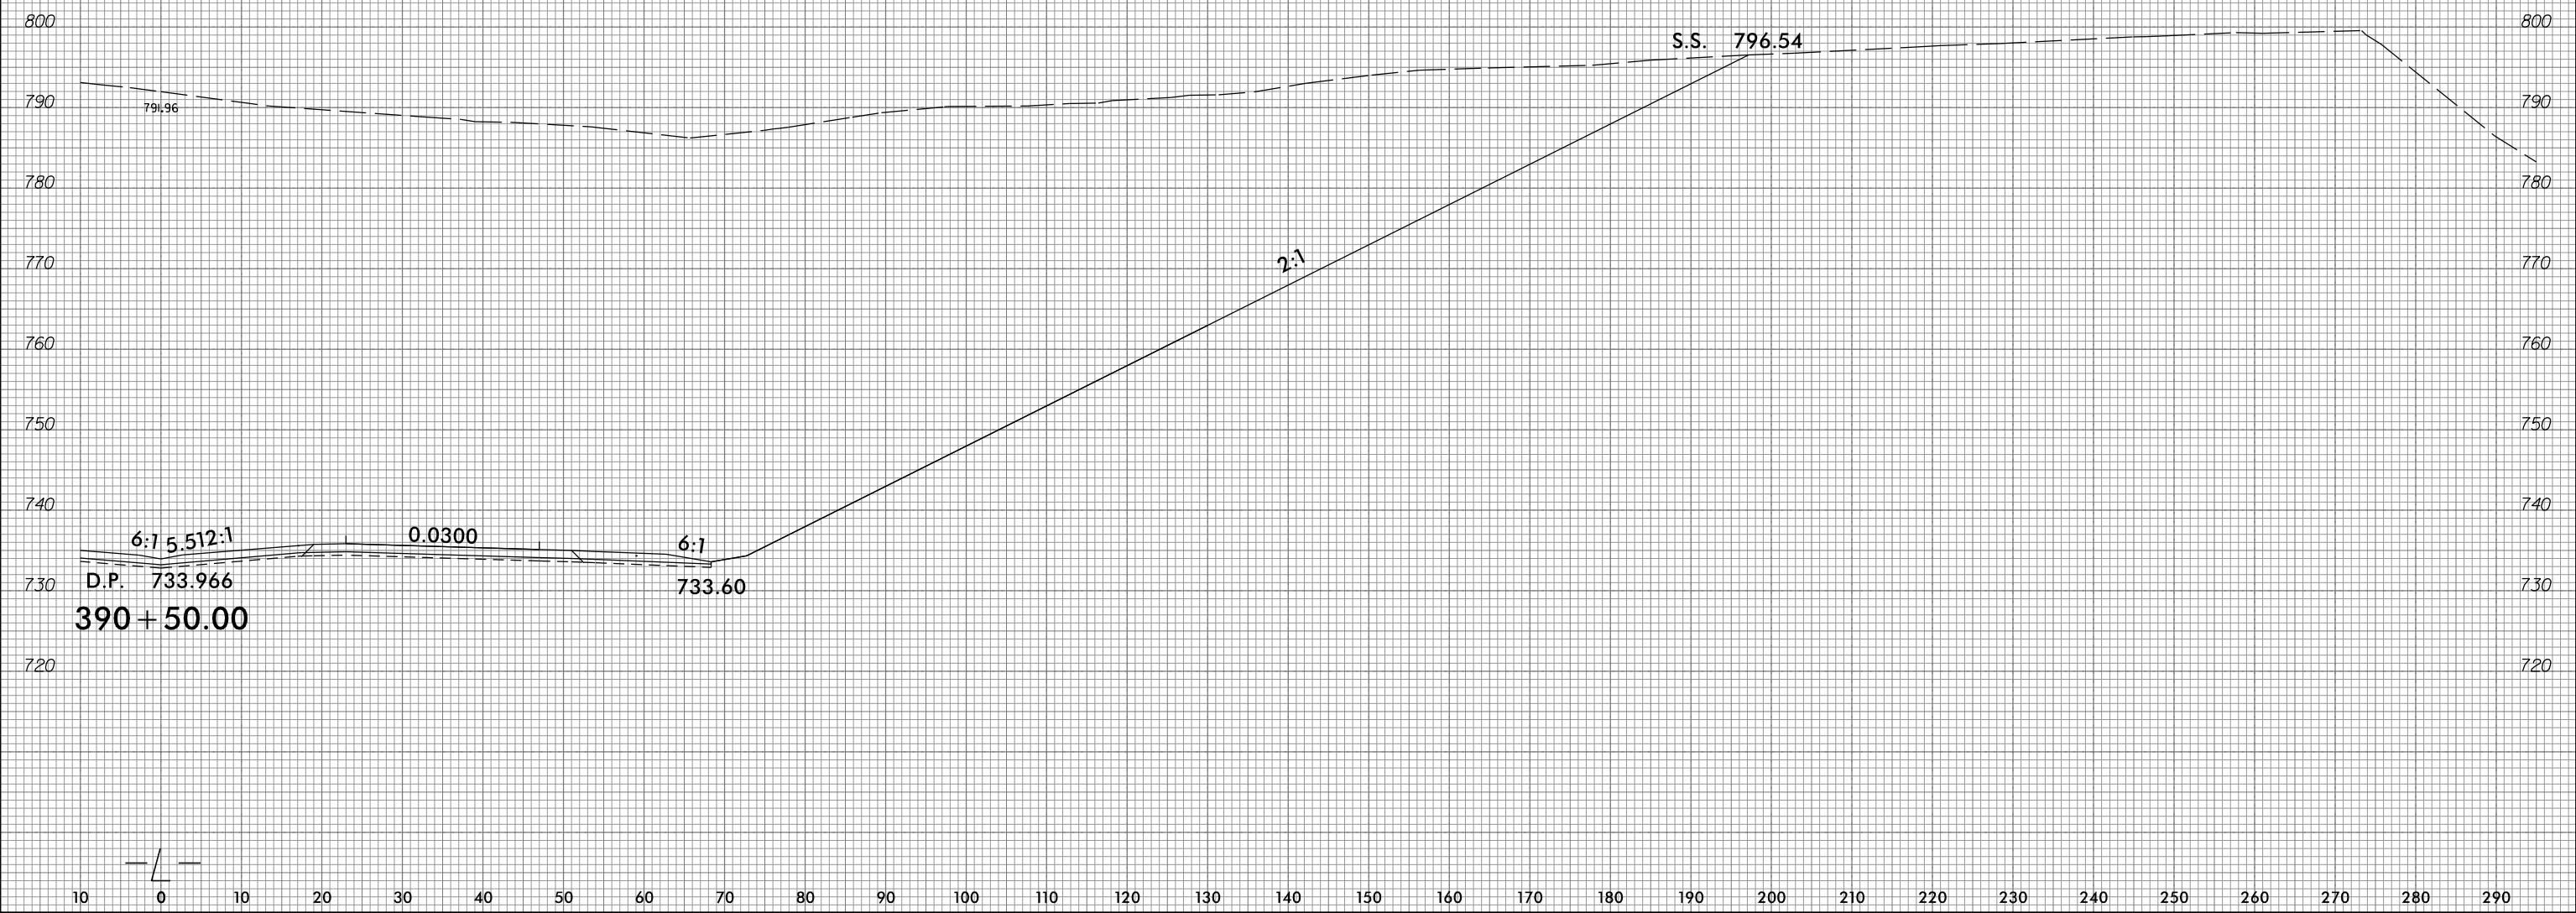

10 0 10 20 

4/11/2017
 P:\4941-01\CA00\R2707C\Roadway\Xsc\2707c_rdy_xp1.LI.dgn
 gmodlin

