



8/23/99

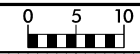

PROJ. REFERENCE NO.	SHEET NO.
R-2707C	X-66

10 0 10 20 

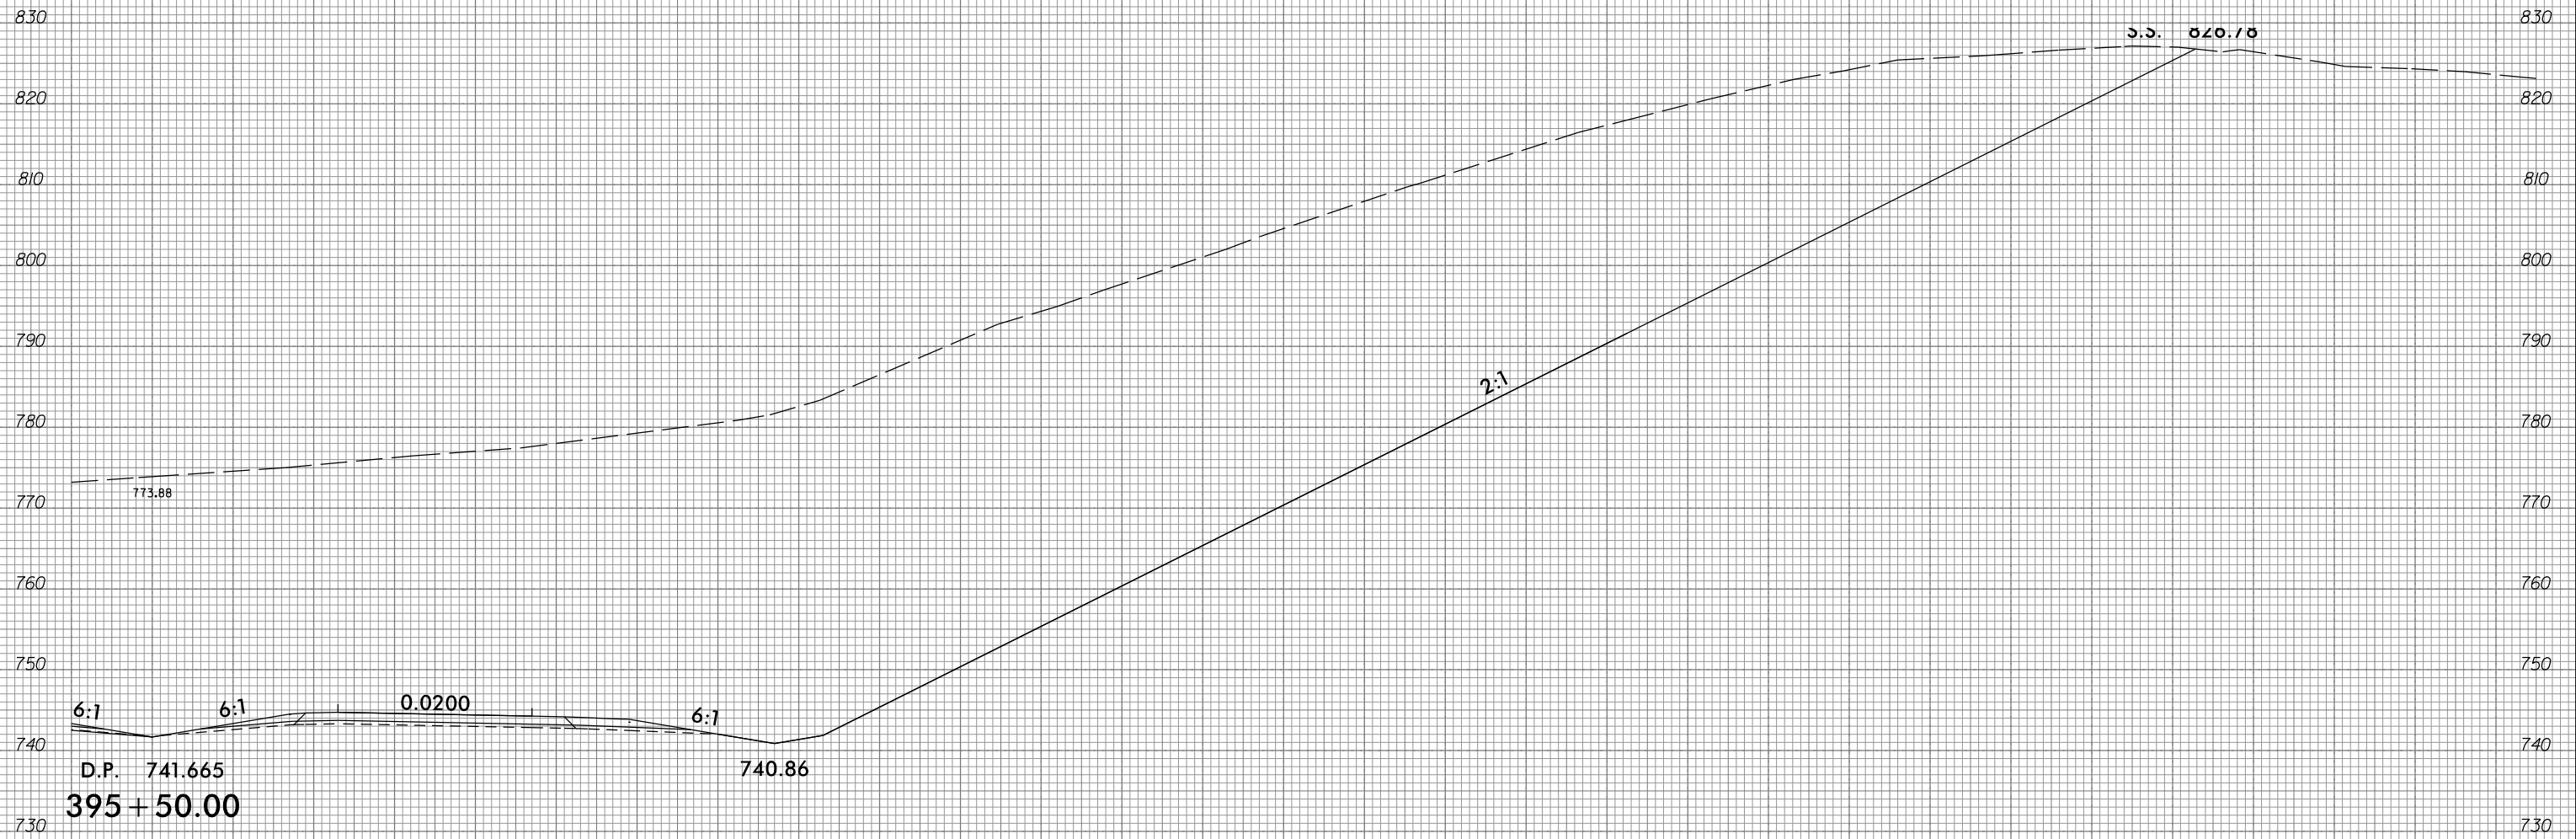

10 0 10 20 

4/11/2017  
 P:\4941-01\CA00\R2707C\Roadway\Xsc\2707c\_rdy.xpl.Li.dgn  
 gmodlin

