

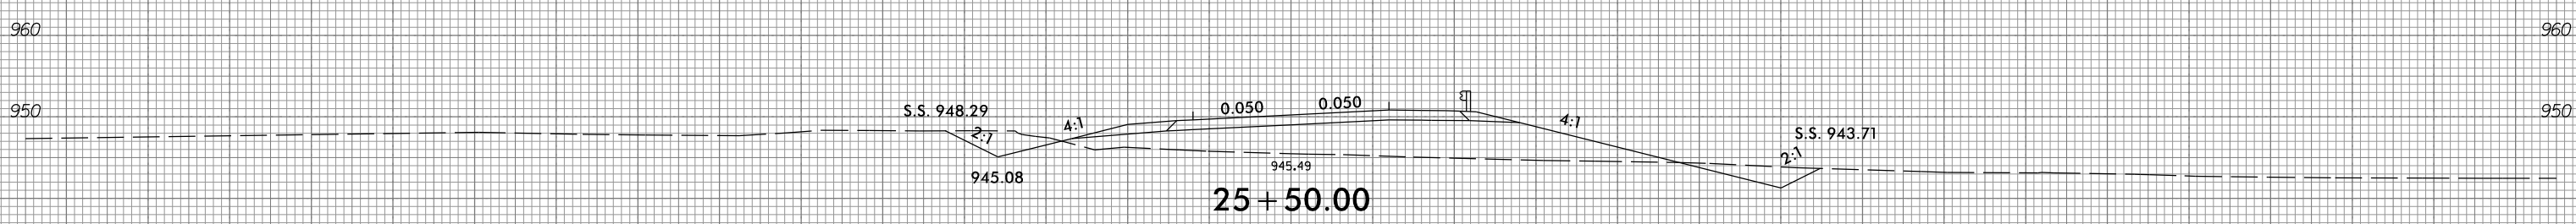
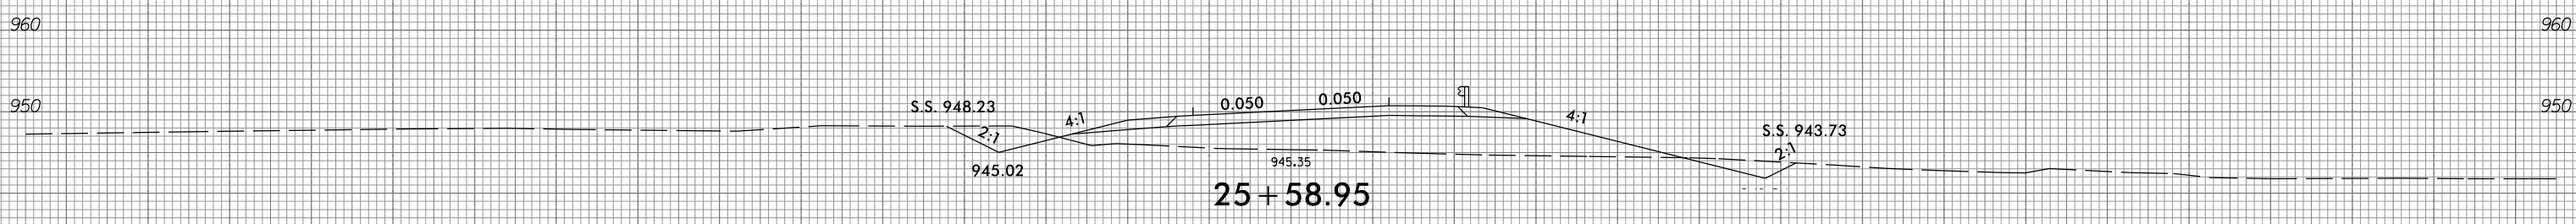


8/23/99

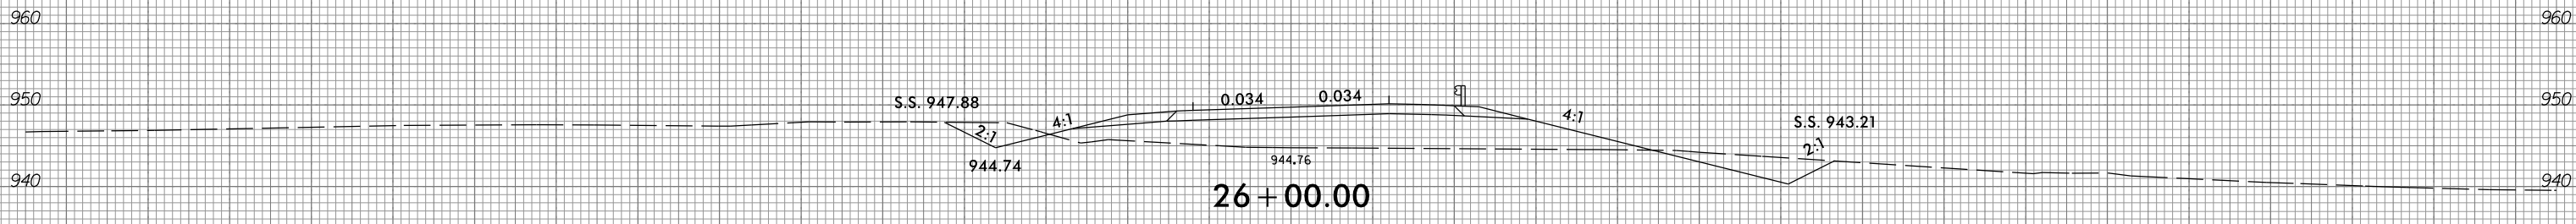

PROJ. REFERENCE NO.
R-2707C

SHEET NO.
X-758

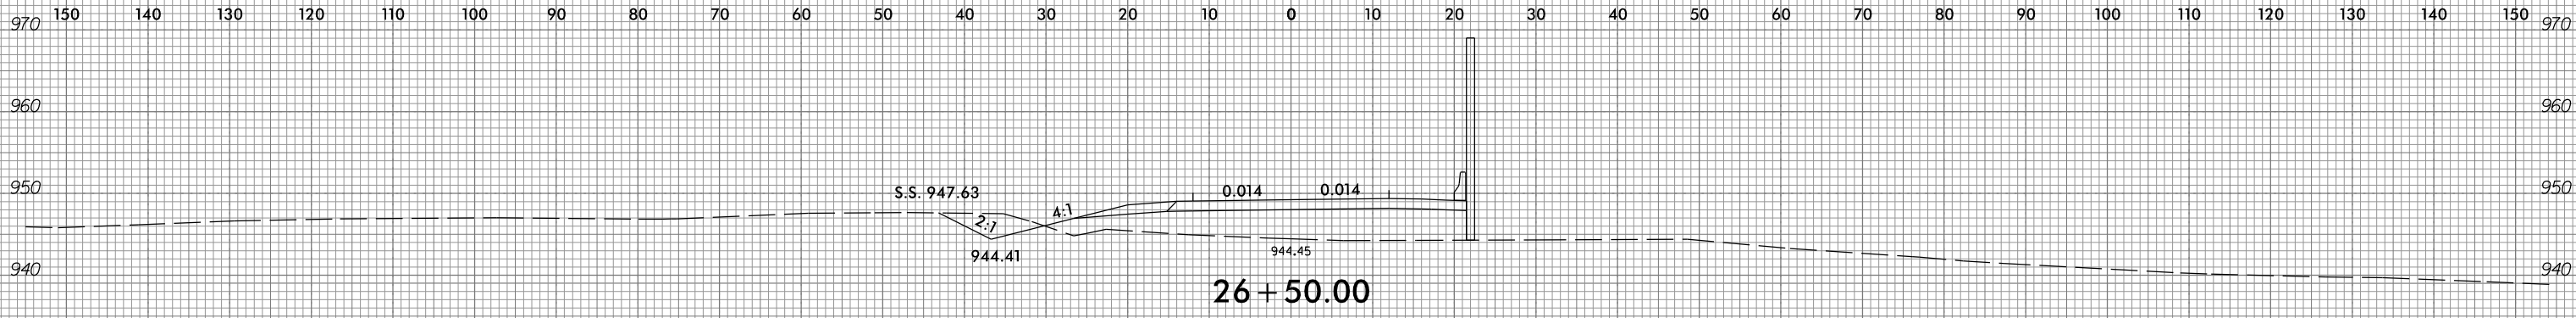

-YII-REV2

4/1/2017
P:\4941-01\CADD\2707C\Roadway\Xsc\2707c_r_dj_xpl_Y11REV2.dgn
cmodin