



8/23/99

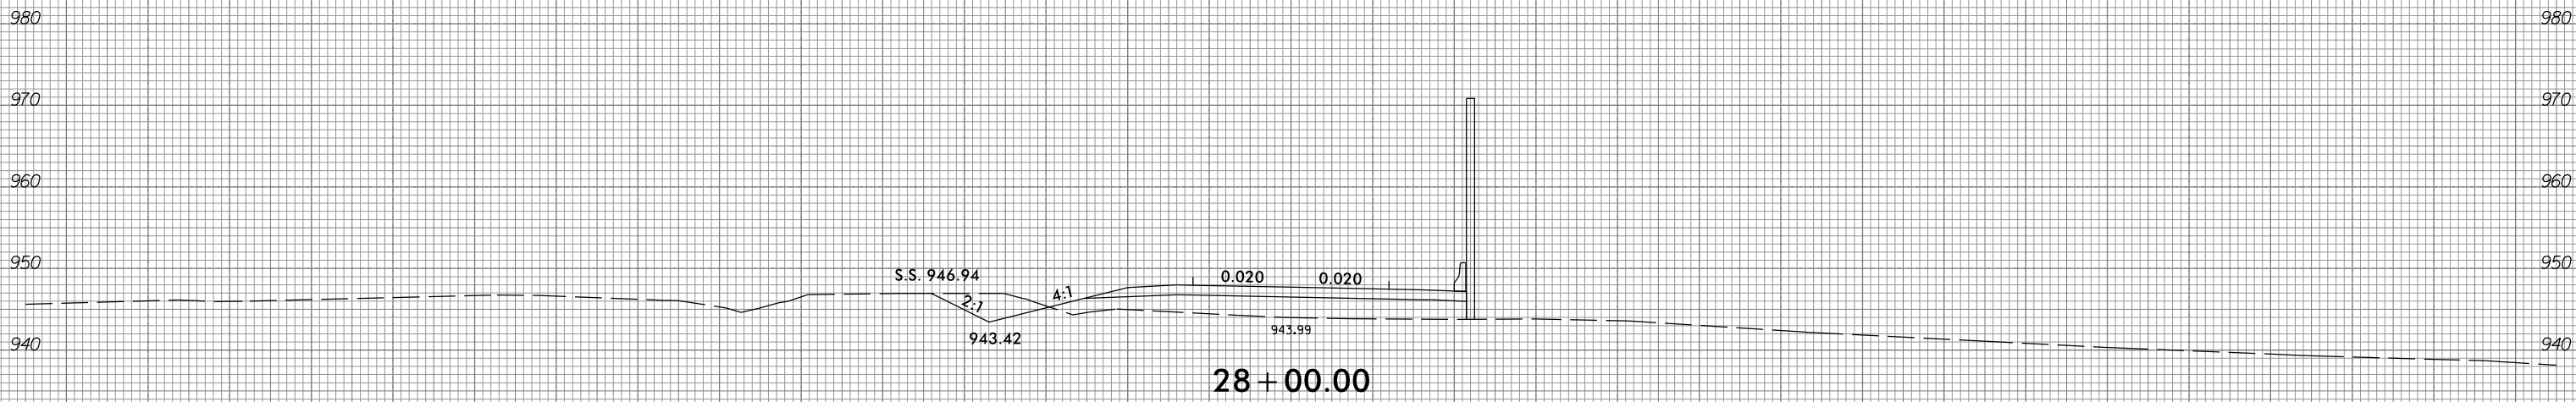

PROJ. REFERENCE NO.
R-2707C

SHEET NO.
X-760

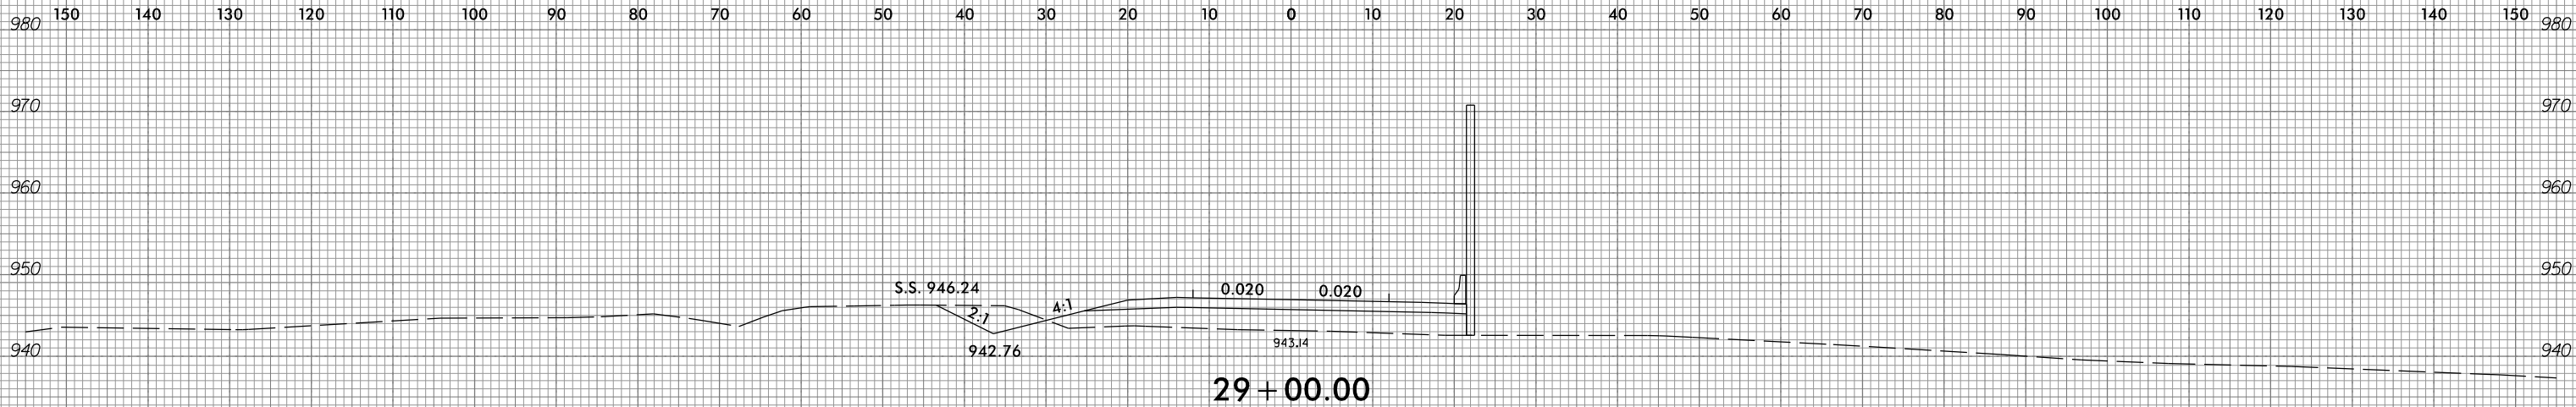

-YII-REV2

4/11/2017
P:\44941-01\CADD\2707C\Roadway\Xsc\2707c_r.dwg_xpl_YIIREV2.dgn
cmodlin