


8/23/99

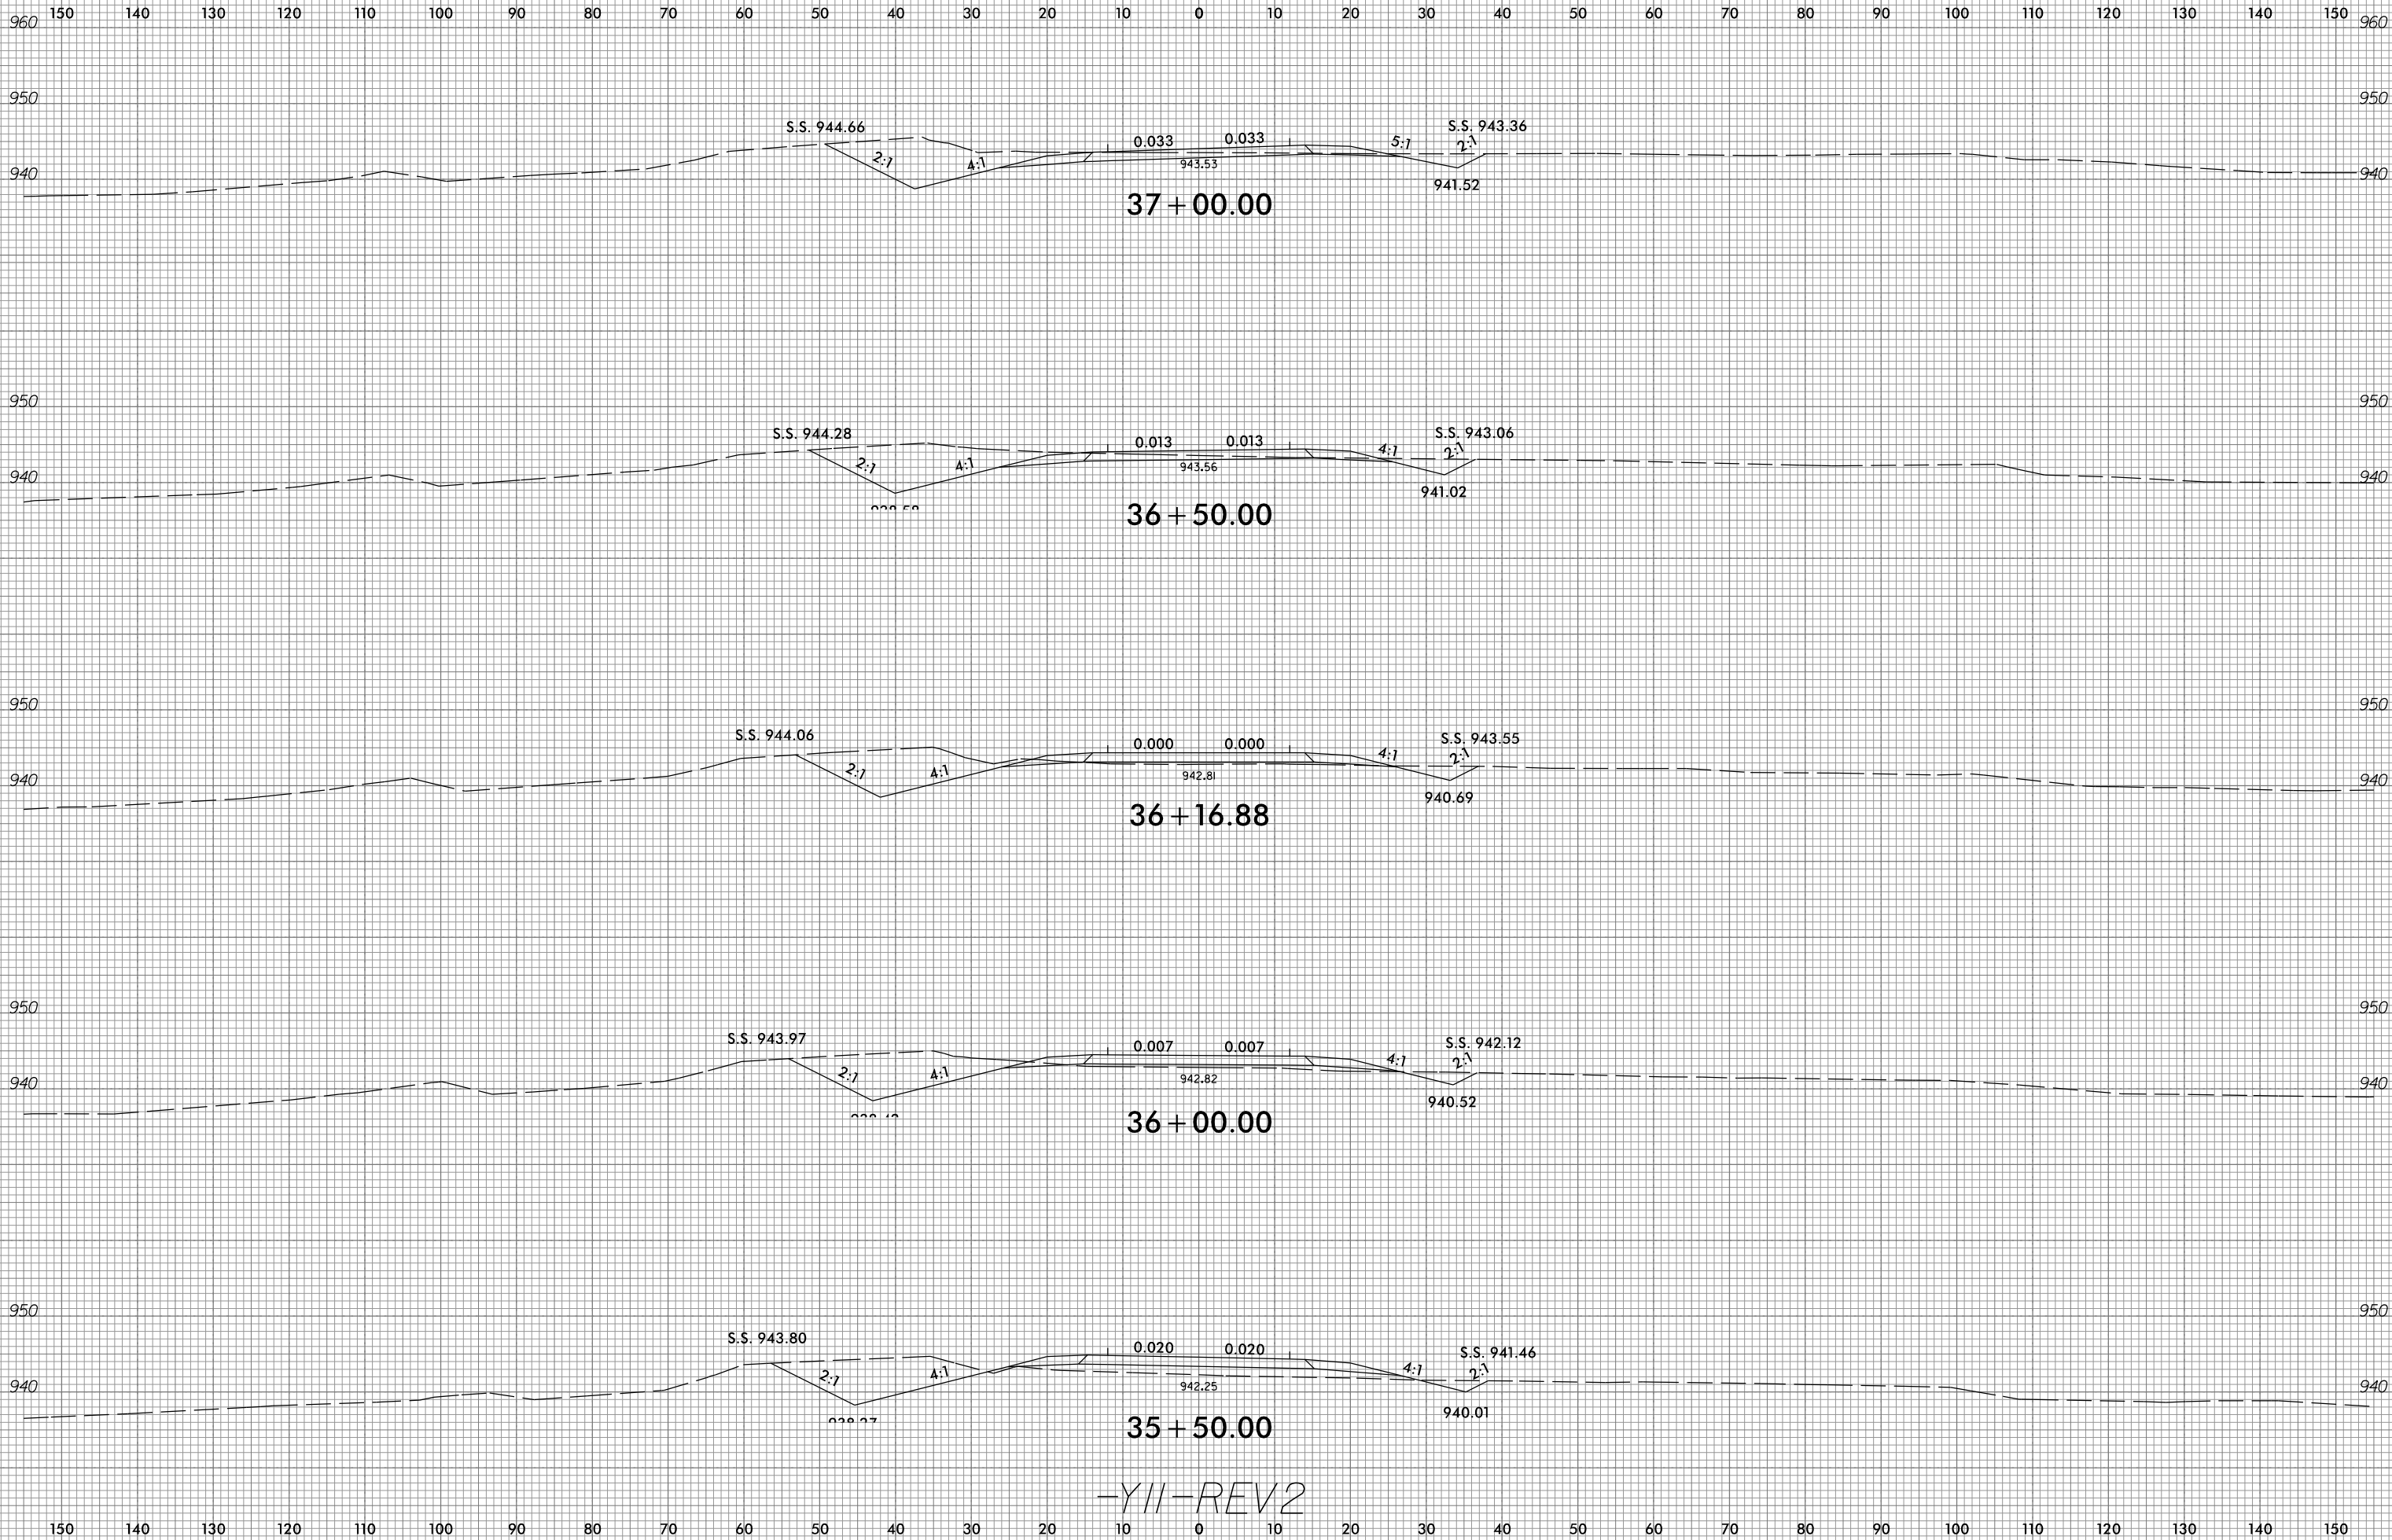

-YII-REV2

4/1/2017 P:\44941-01\CADD\2707C\Roadway\Xsc\2707c\_r\_dj\_xpl\_YIIREV2.dgn cmodlin