





8/23/99



PROJ. REFERENCE NO.
R-2707C

SHEET NO.
X-768

150 140 130 120 110 100 90 80 70 60 50 40 30 20 10 0 10 20 30 40 50 60 70 80 90 100 110 120 130 140 150

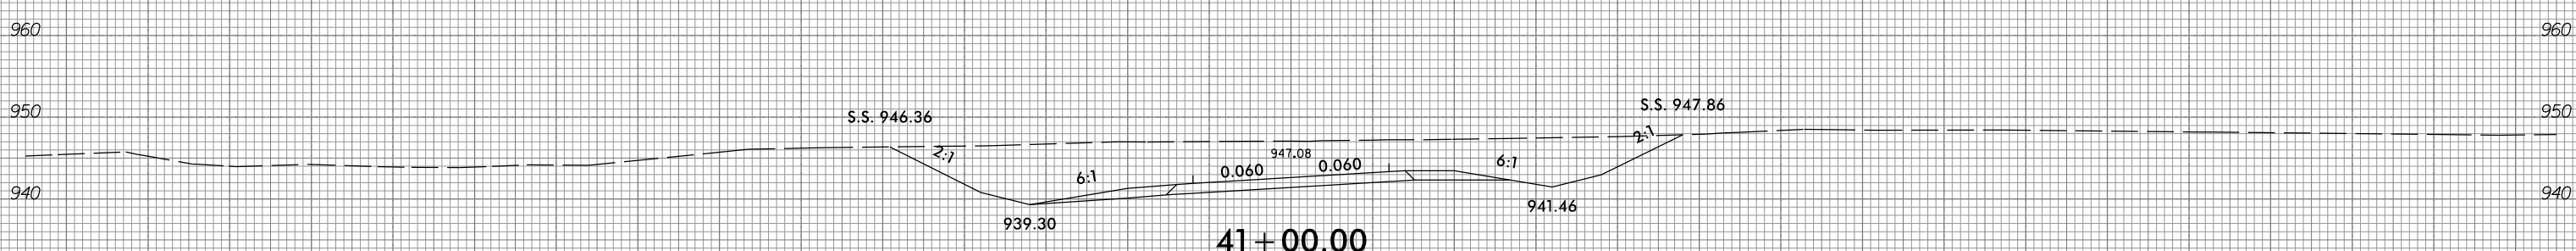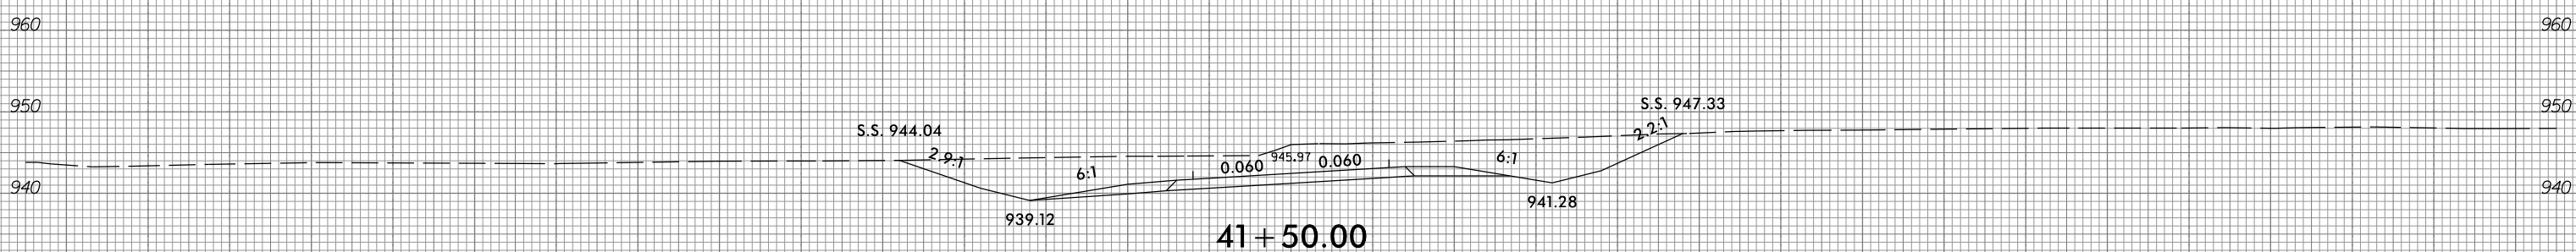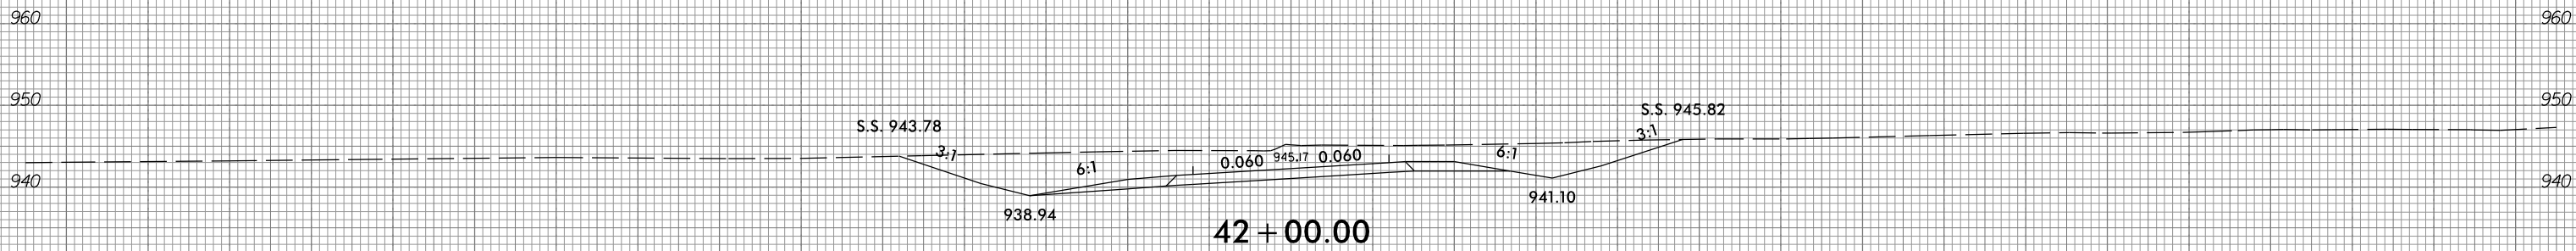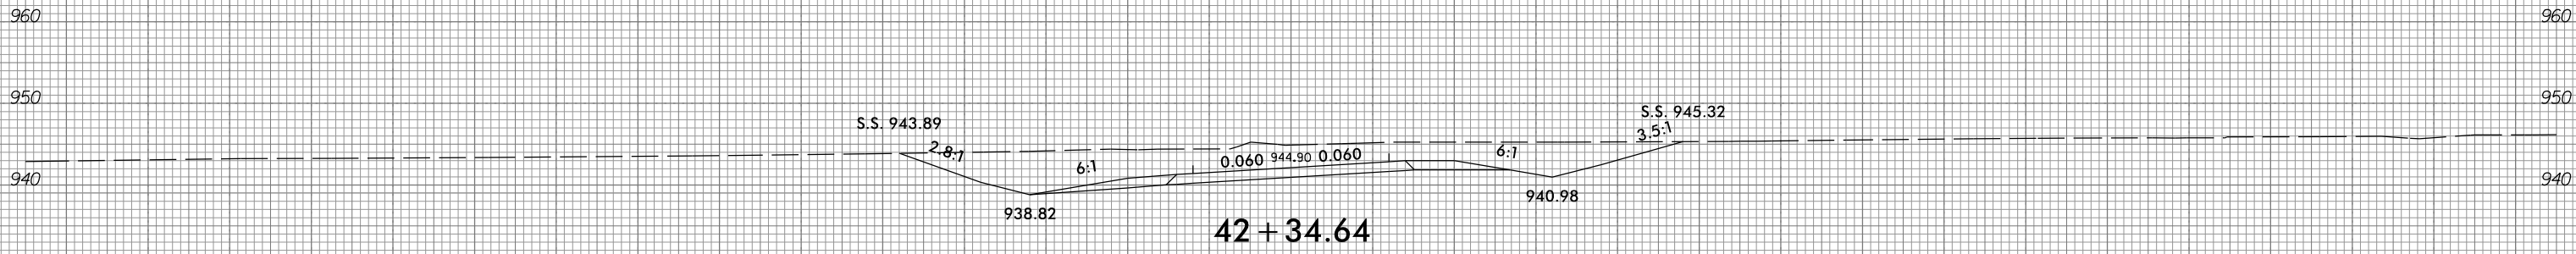

-YII-REV2

150 140 130 120 110 100 90 80 70 60 50 40 30 20 10 0 10 20 30 40 50 60 70 80 90 100 110 120 130 140 150

4/11/2017
 P:\4941-01\CADD\2707C\Roadway\Xsc\2707c_r.dwg_xpl_YIIREV2.dgn
 cmodlin