


8/23/99




PROJ. REFERENCE NO.  
R-2707C

SHEET NO.  
X-772


150 140 130 120 110 100 90 80 70 60 50 40 30 20 10 0 10 20 30 40 50 60 70 80 90 100 110 120 130 140 150

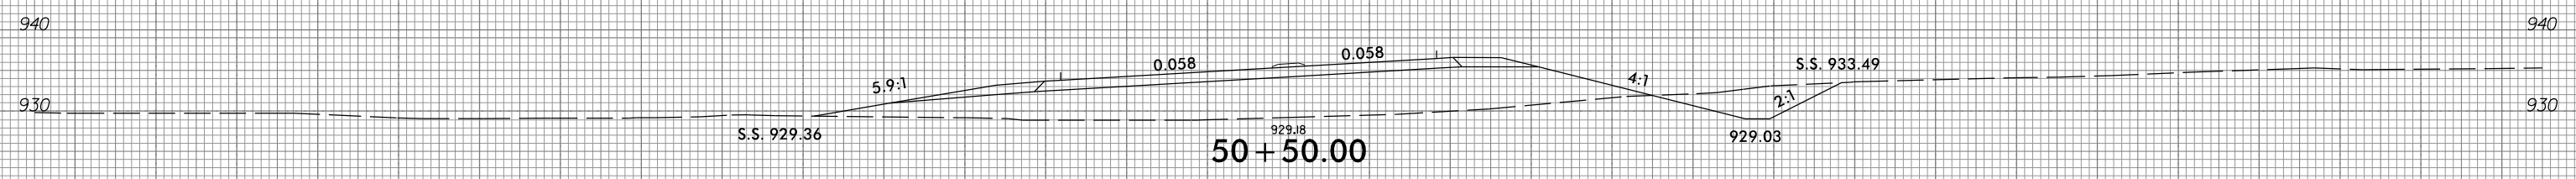


50+50.00

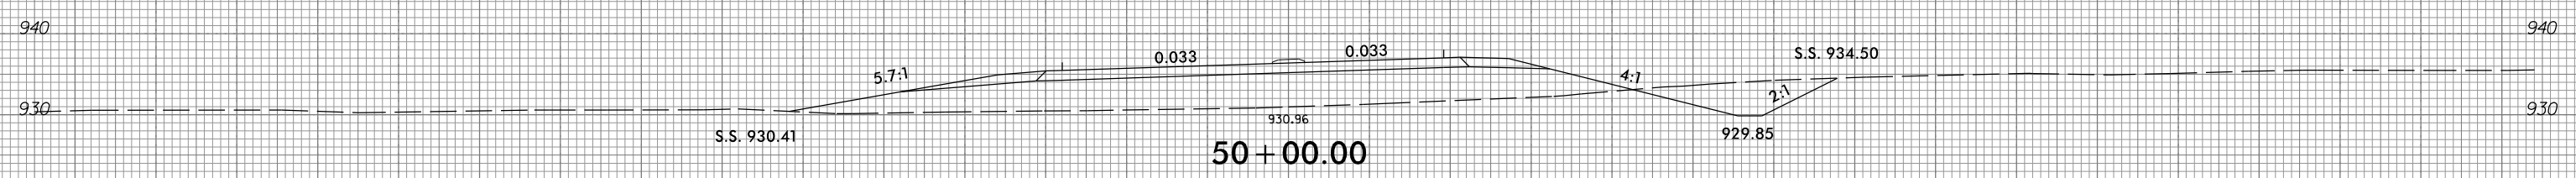

50+00.00

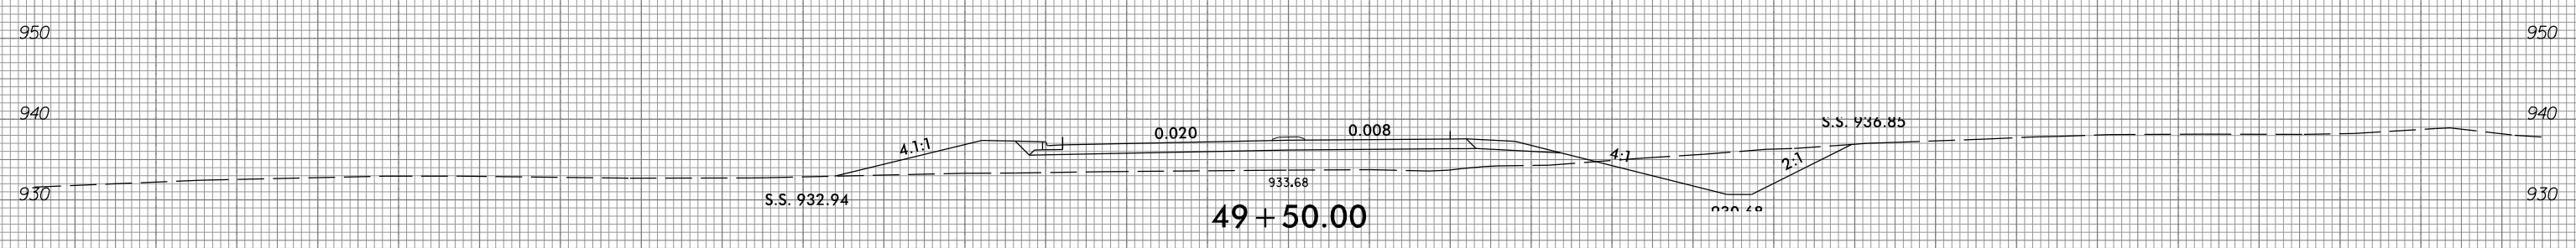

49+50.00

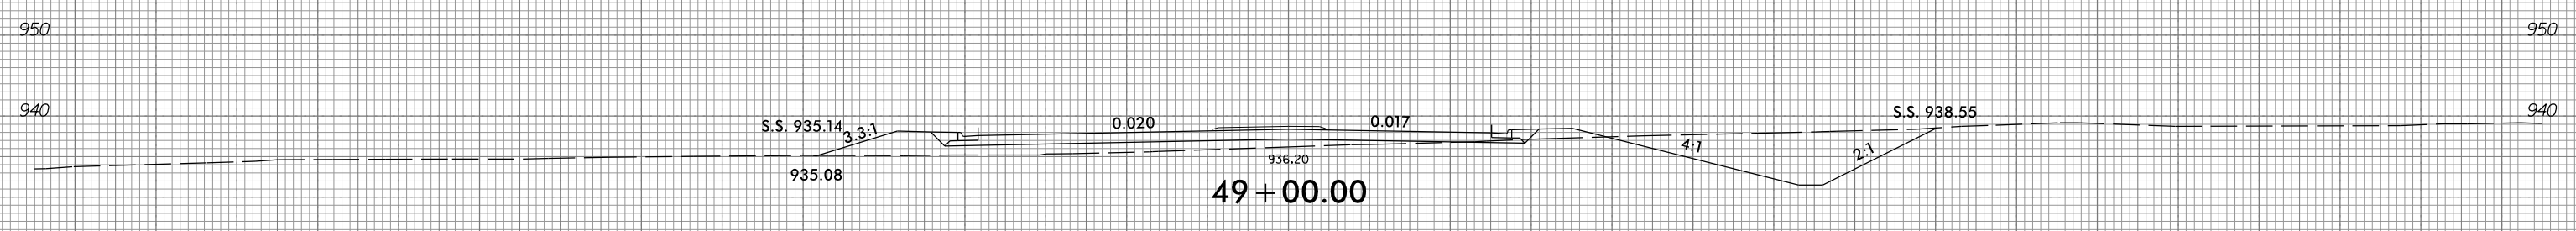

49+00.00

-YII-REV2

150 140 130 120 110 100 90 80 70 60 50 40 30 20 10 0 10 20 30 40 50 60 70 80 90 100 110 120 130 140 150

4/11/2017  
P:\4941-01\CADD\2707C\Roadway\Xsc\2707c\_r.dwg\_xpl\_Y11REV2.dgn  
cmodlin