



8/23/99

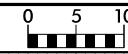

PROJ. REFERENCE NO.	SHEET NO.
R-2707C	X-70

10 0 10 20 

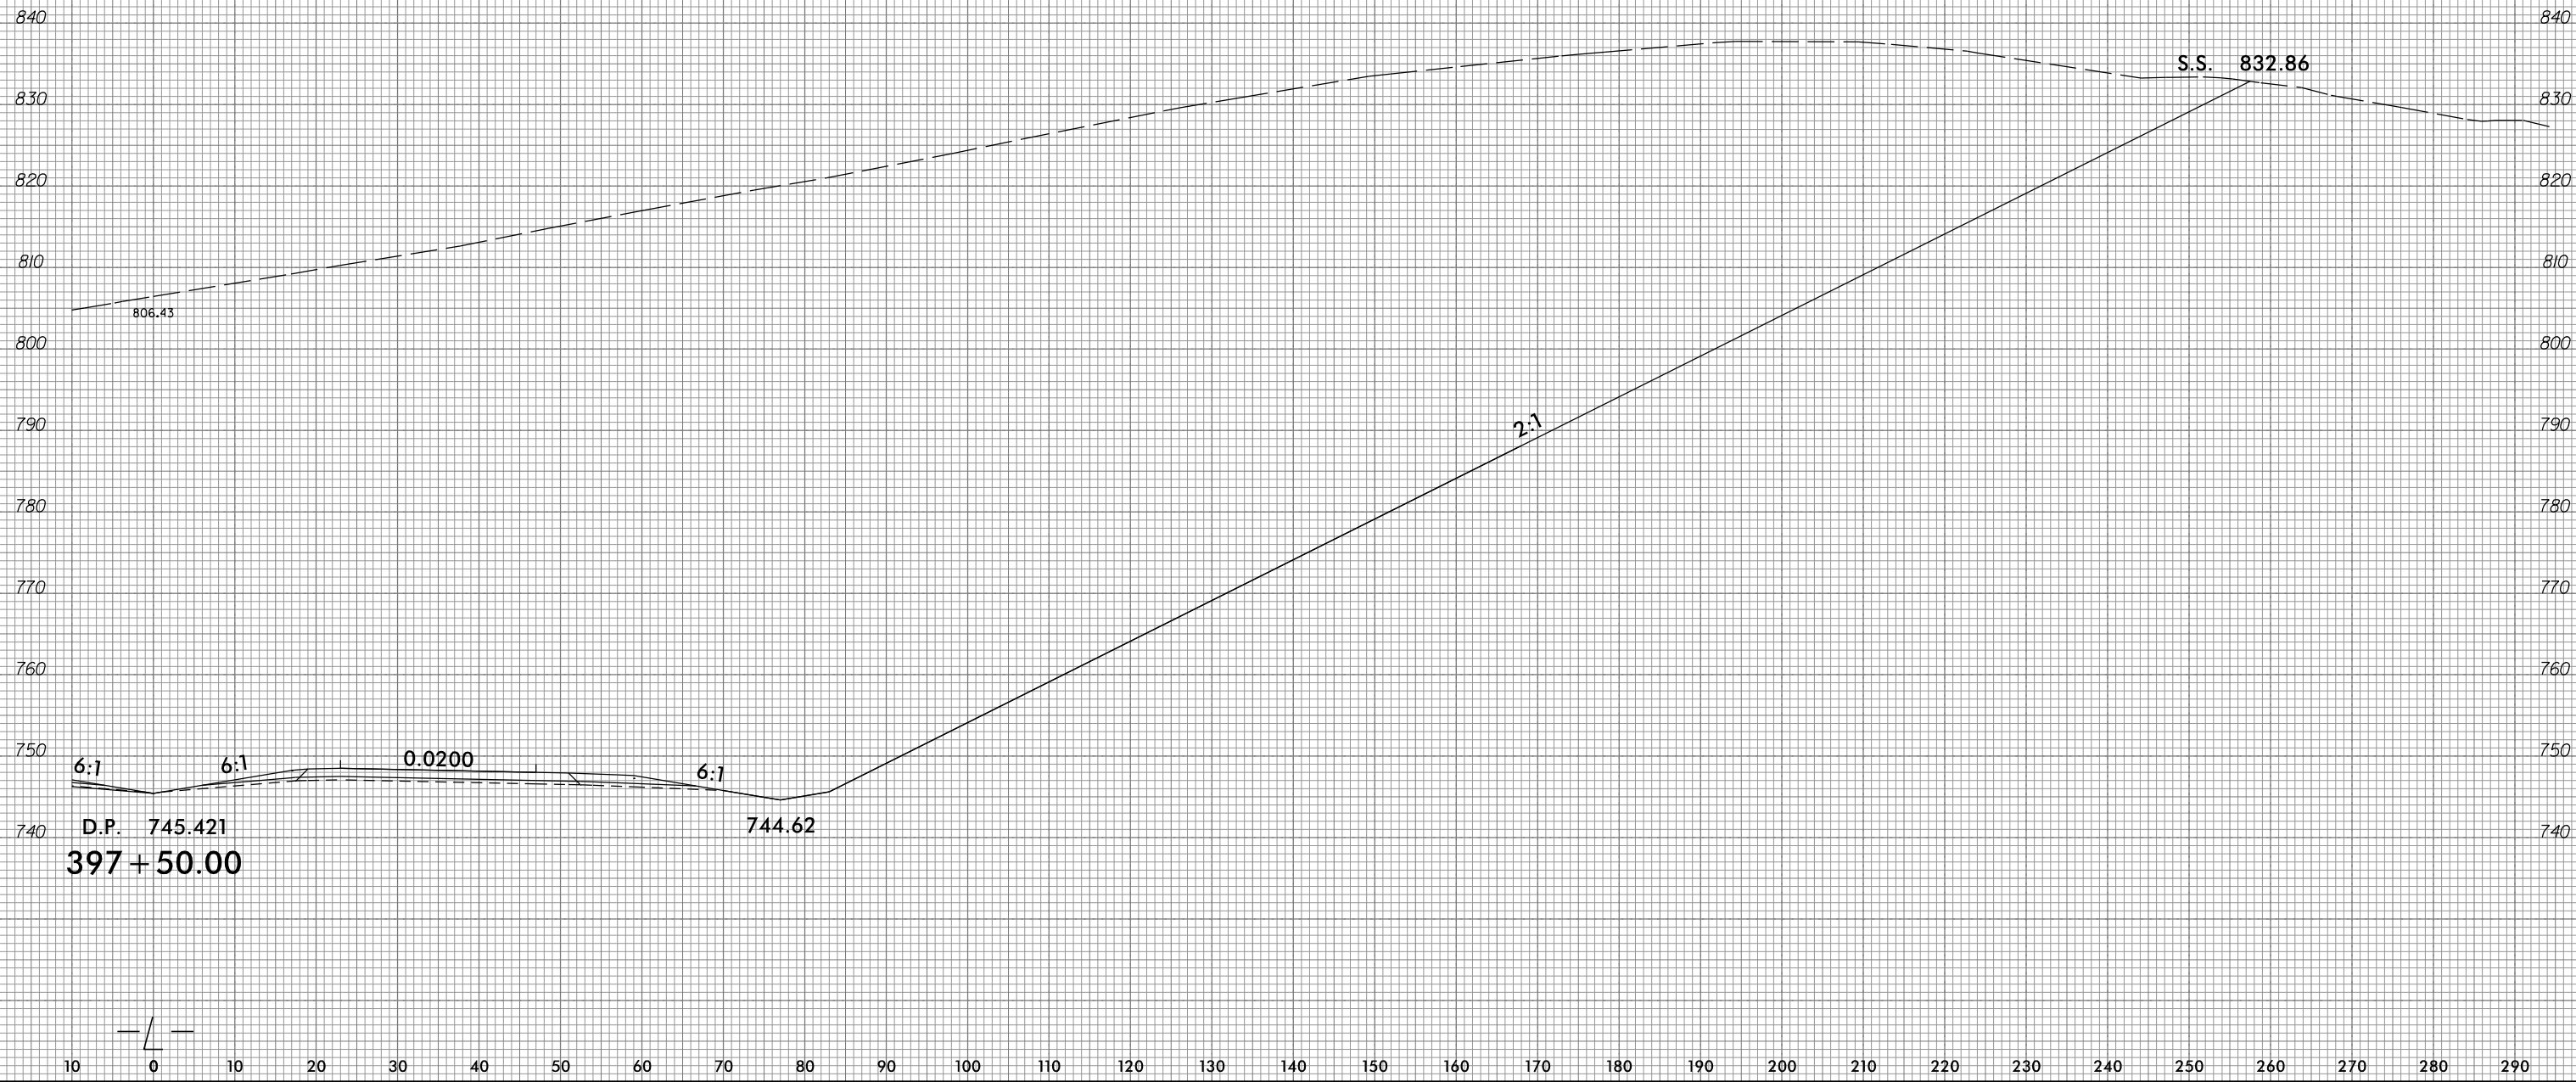

4/11/2017
 P:\4941-01\CA00\R2707C\Roadway\Xsc\R-2707c_rdy.xpl.Li.dgn
 gmodlin

