




8/23/99



PROJ. REFERENCE NO.
R-2707C

SHEET NO.
X-778

150 140 130 120 110 100 90 80 70 60 50 40 30 20 10 0 10 20 30 40 50 60 70 80 90 100 110 120 130 140 150

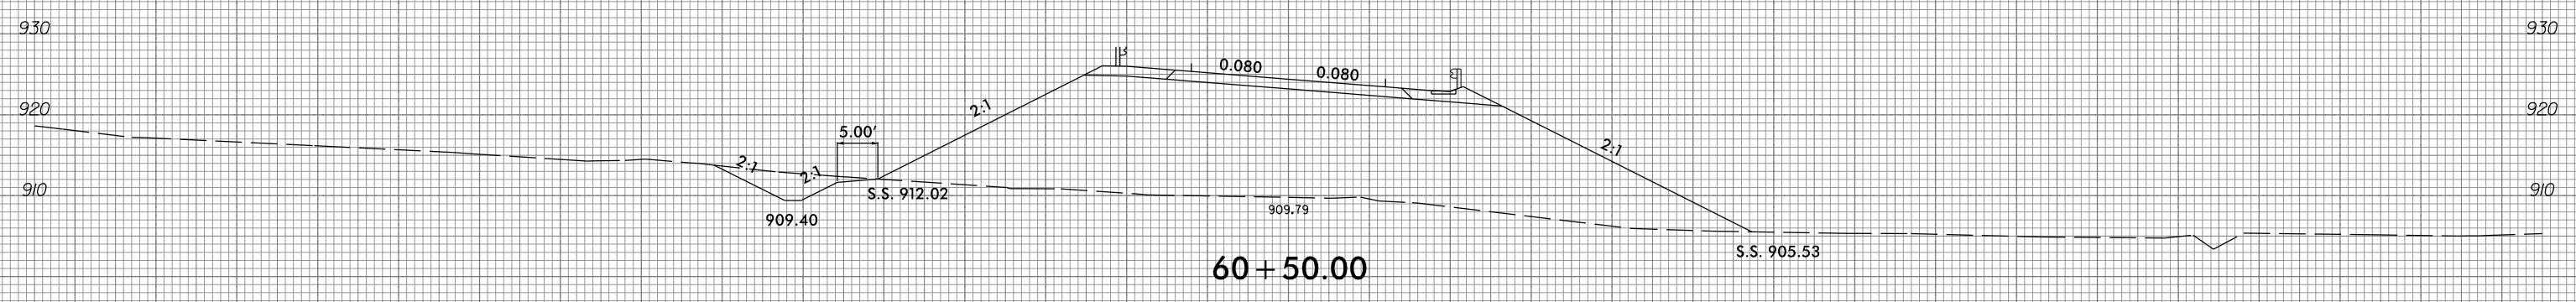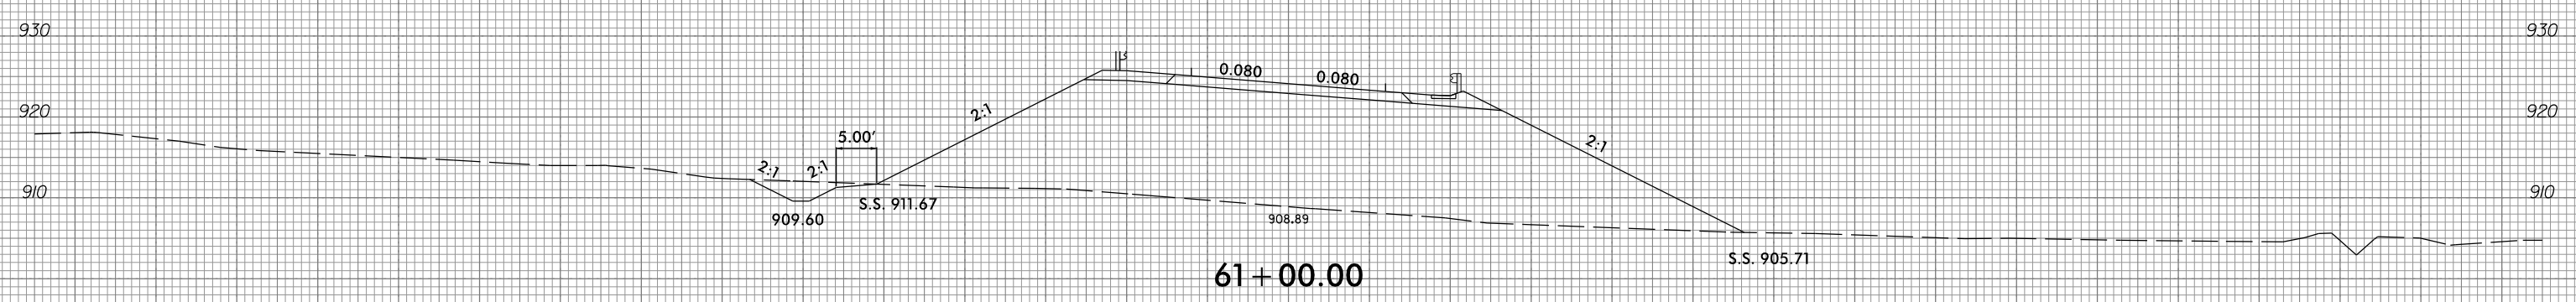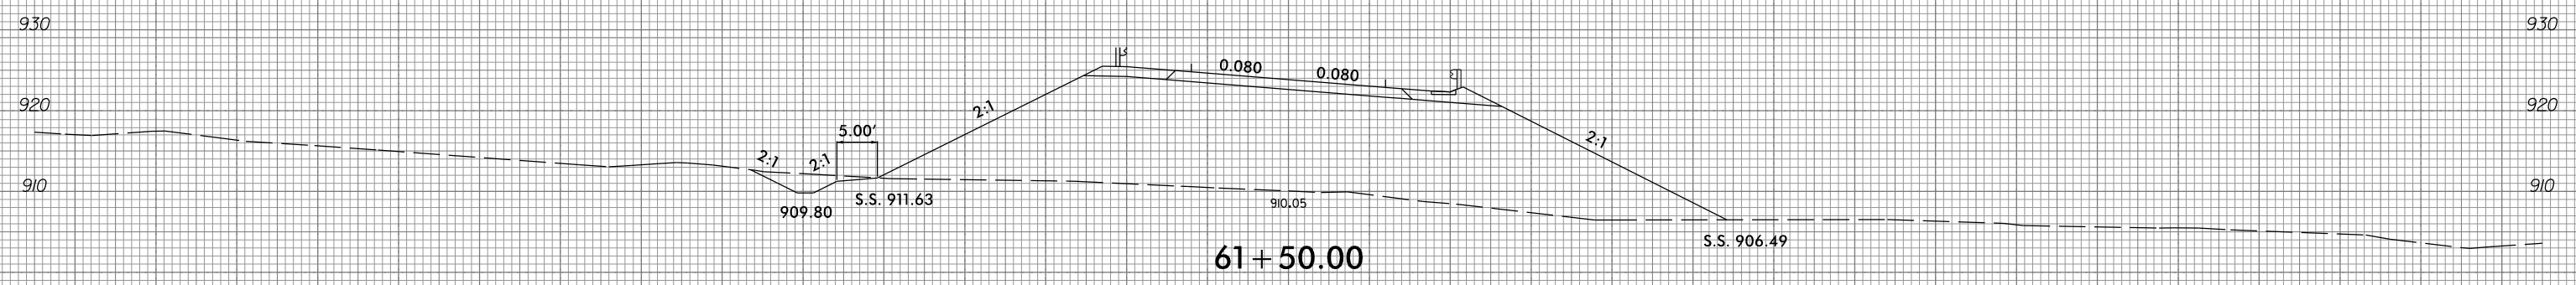

-YII-REV2

4/11/2017
P:\44941-01\CADD\AR2707C\Roadway\Xsc\2707c_r_dj_xpl_YIIREV2.dgn
cmodlin

150 140 130 120 110 100 90 80 70 60 50 40 30 20 10 0 10 20 30 40 50 60 70 80 90 100 110 120 130 140 150