


8/23/99




PROJ. REFERENCE NO.
R-2707C

SHEET NO.
X-779

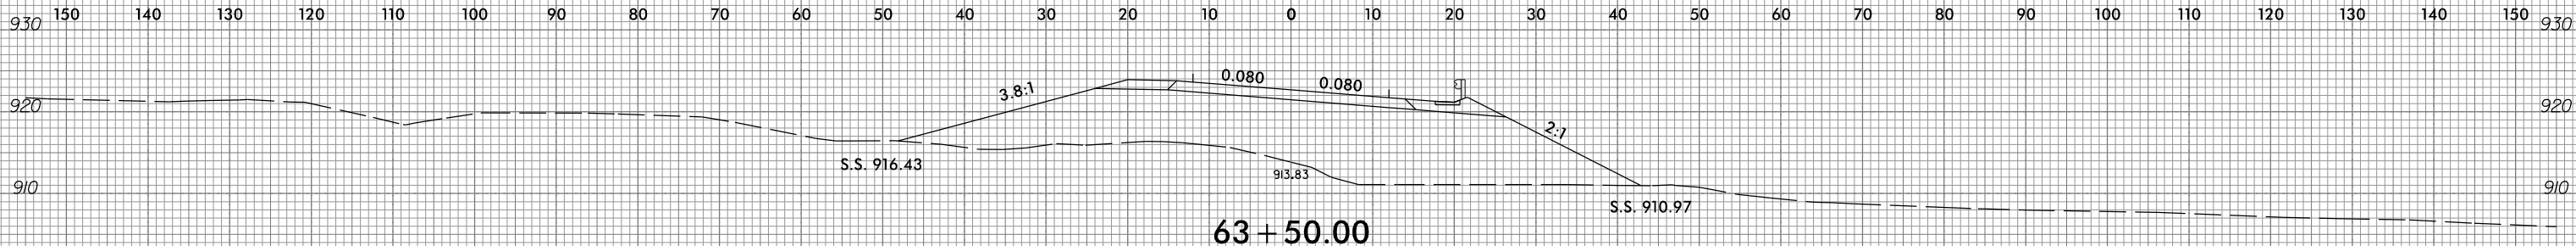


63 + 50.00

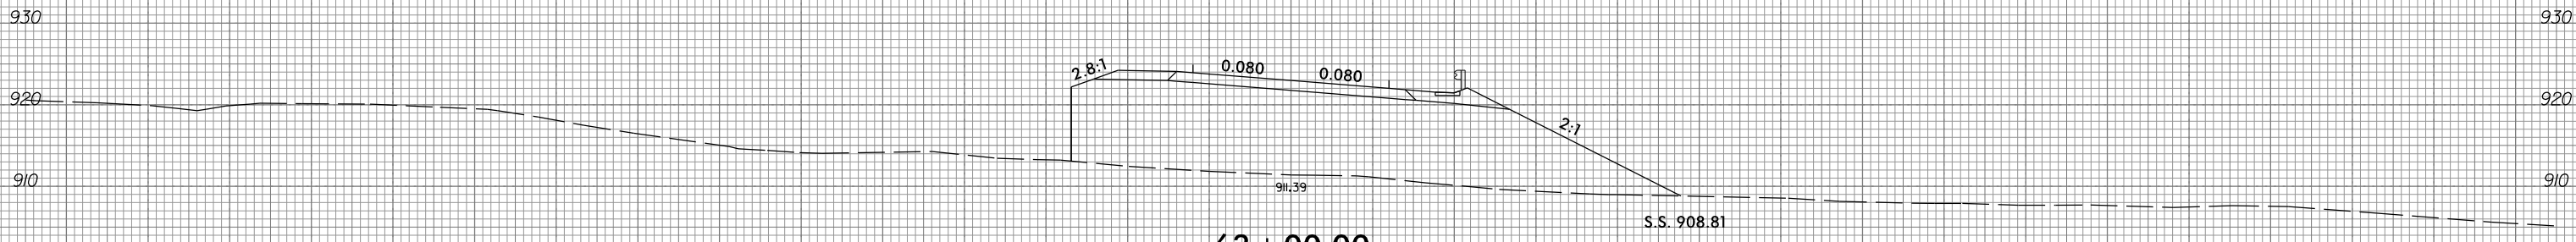

63 + 00.00



62 + 50.00

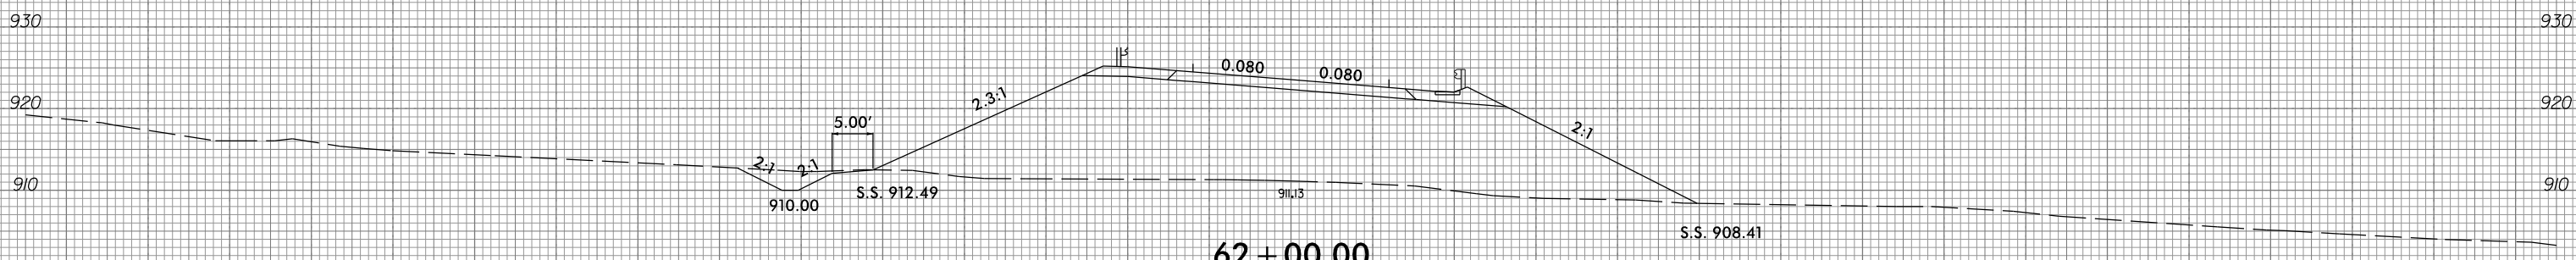

62 + 00.00

-Y11-REV2

4/11/2017 P:\44941-01\CADD\2707C\Roadway\Xsc\2707c_r_dj_xpl_Y11REV2.dgn cmodlin