


8/23/99




PROJ. REFERENCE NO.
R-2707C

SHEET NO.
X-77

10 0 10 20 

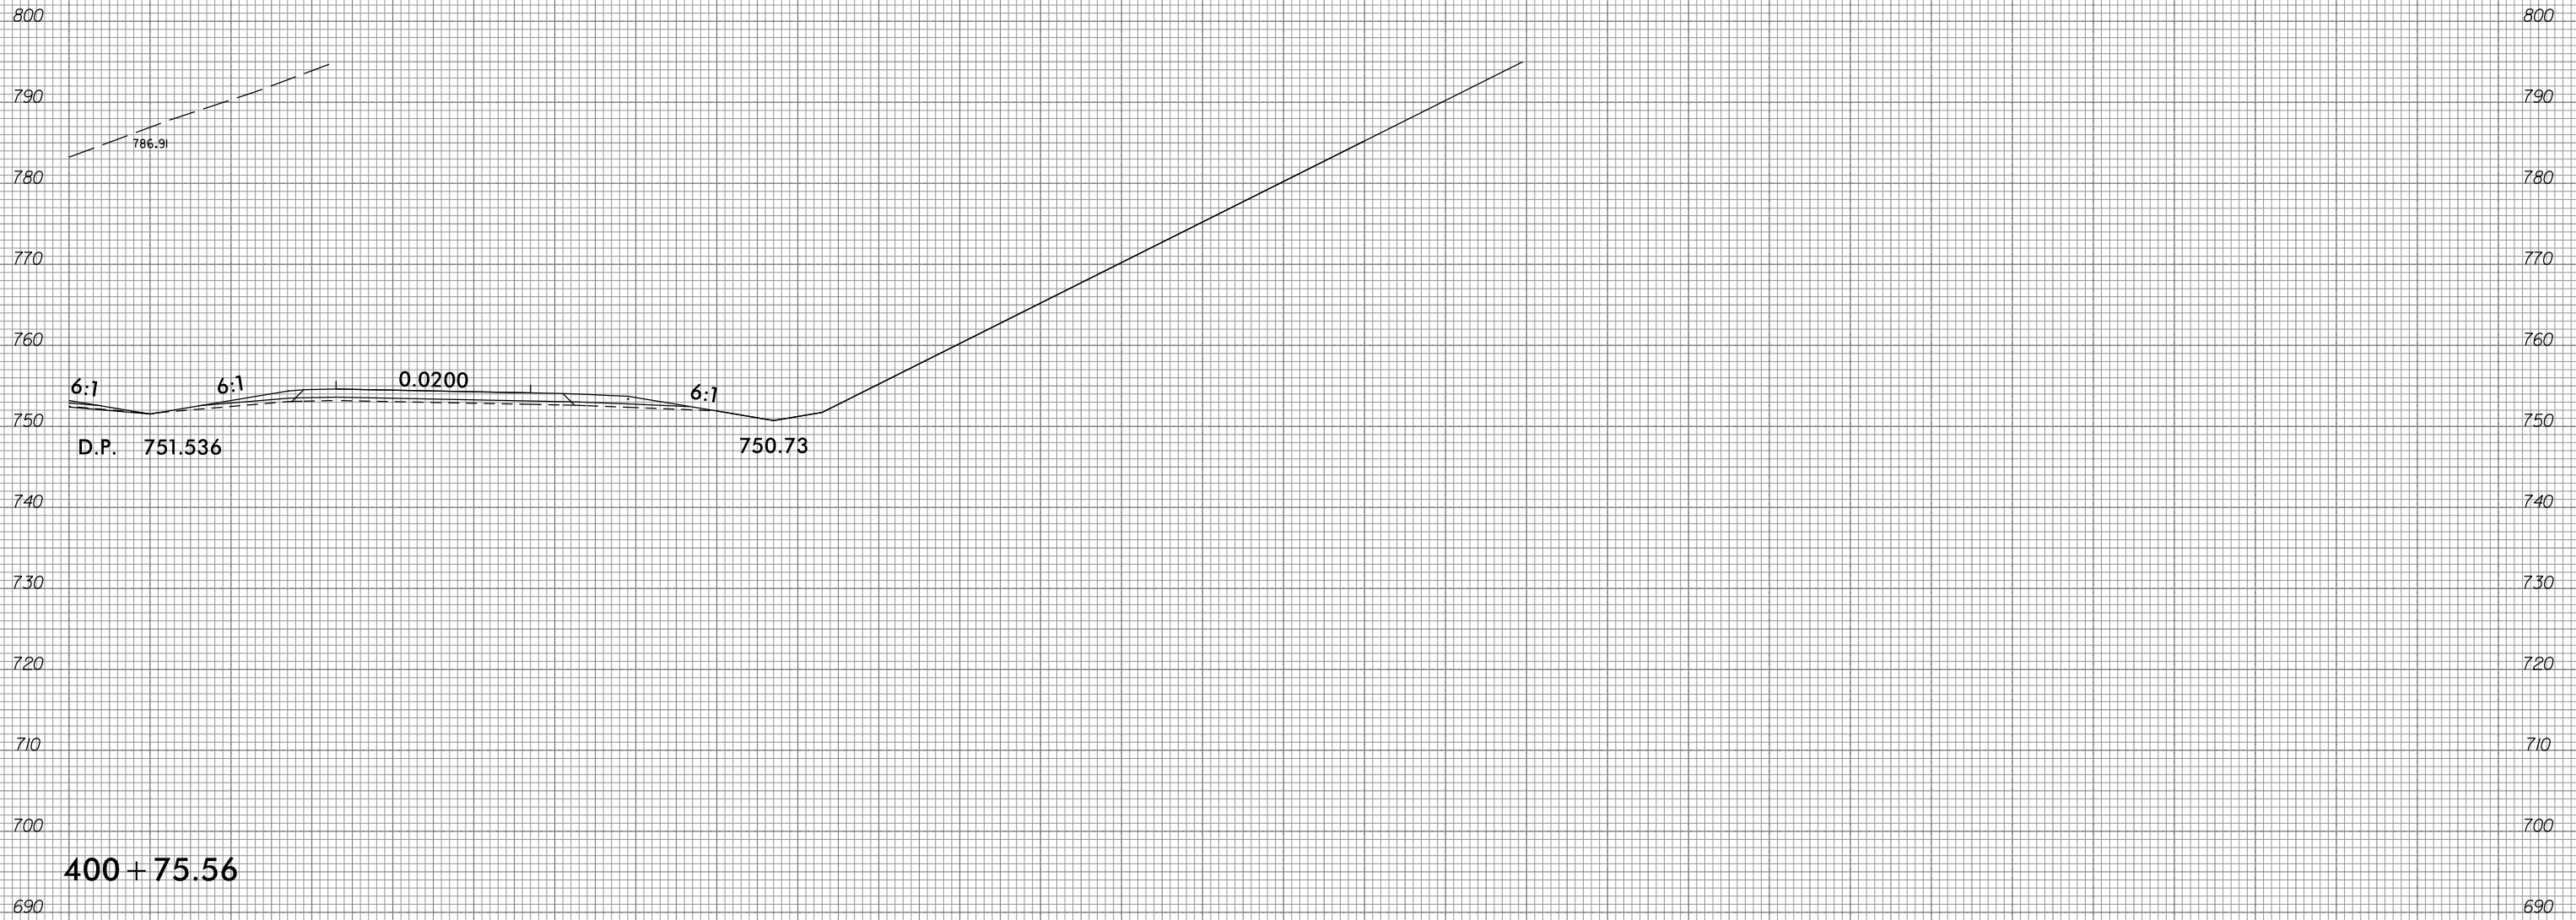

400 + 75.56

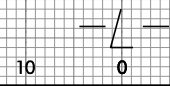

10 0 10 20 

4/11/2017
P:\4941-01\CA00\R2707C\Roadway\Xsc\2707c_rdy.xpl.Li.dgn
gmodlin