


8/23/99



PROJ. REFERENCE NO.	SHEET NO.
R-2707C	X-78

10 0 10 20 

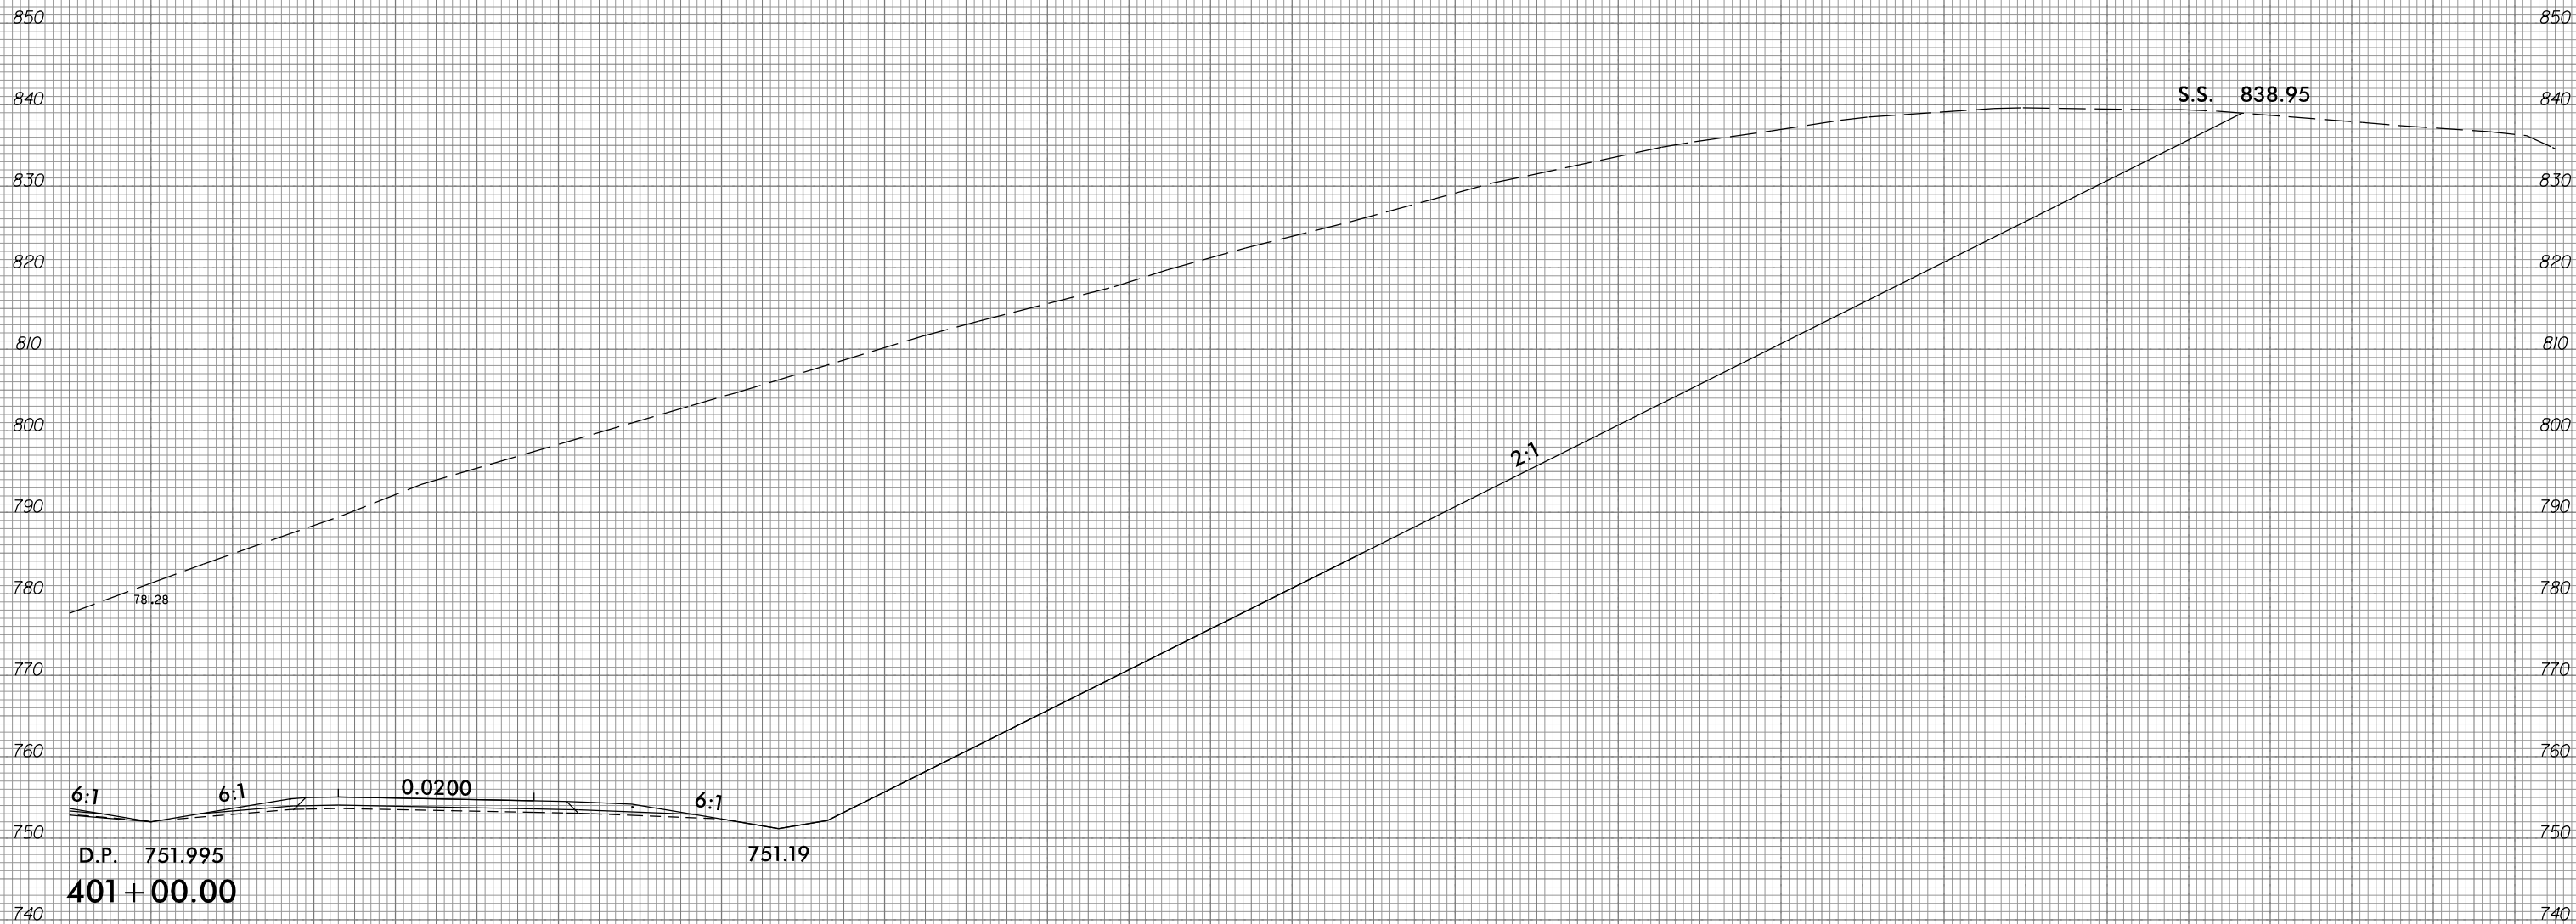

4/11/2017
P:\4941-01\CA00\R2707C\Roadway\Xsc\2707c_rdy.xpl.Li.dgn
gmodlin



10 0 10 20 