



6/23/16

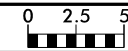

PROJ. REFERENCE NO.	SHEET NO.
R-2707C	X-863

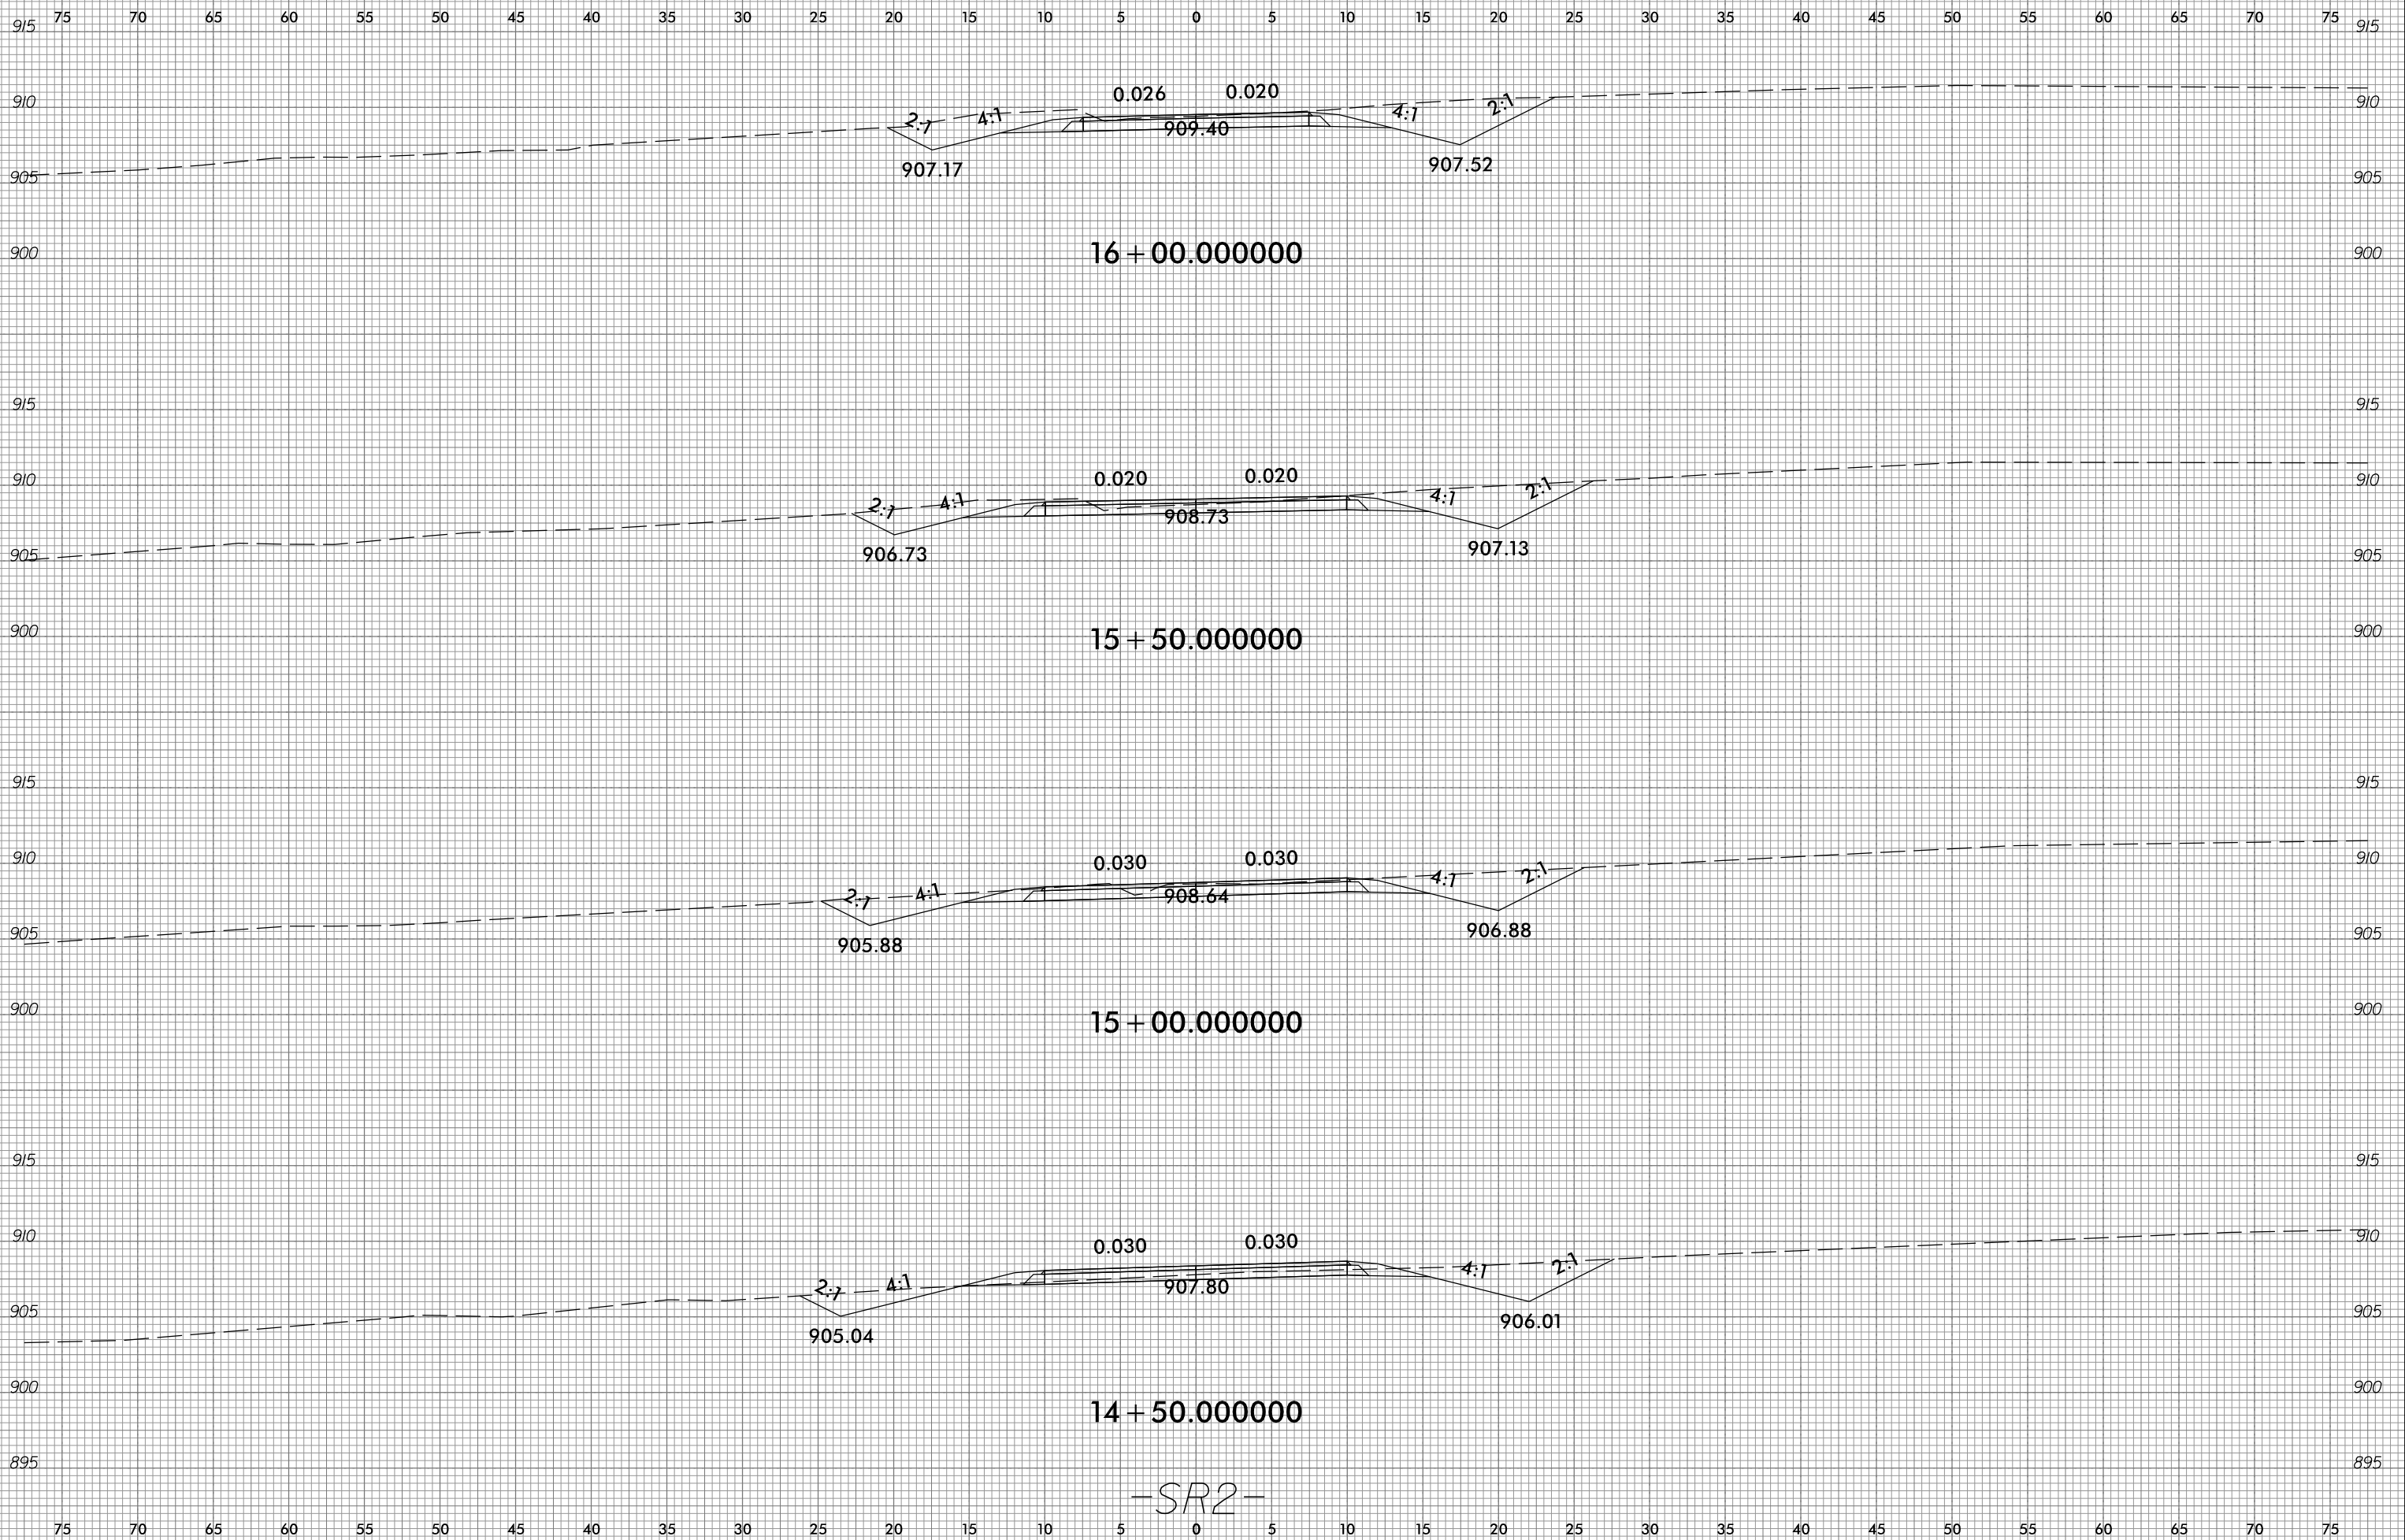

-SR2-

4/11/2017  
P:\4541-01\CADD\R2707C\Roadway\Xsc\R-2707c-rdy.xpl.SR2.dgn  
gncdjin