


8/23/99



PROJ. REFERENCE NO.
R-2707C

SHEET NO.
X-80

10 0 10 20 

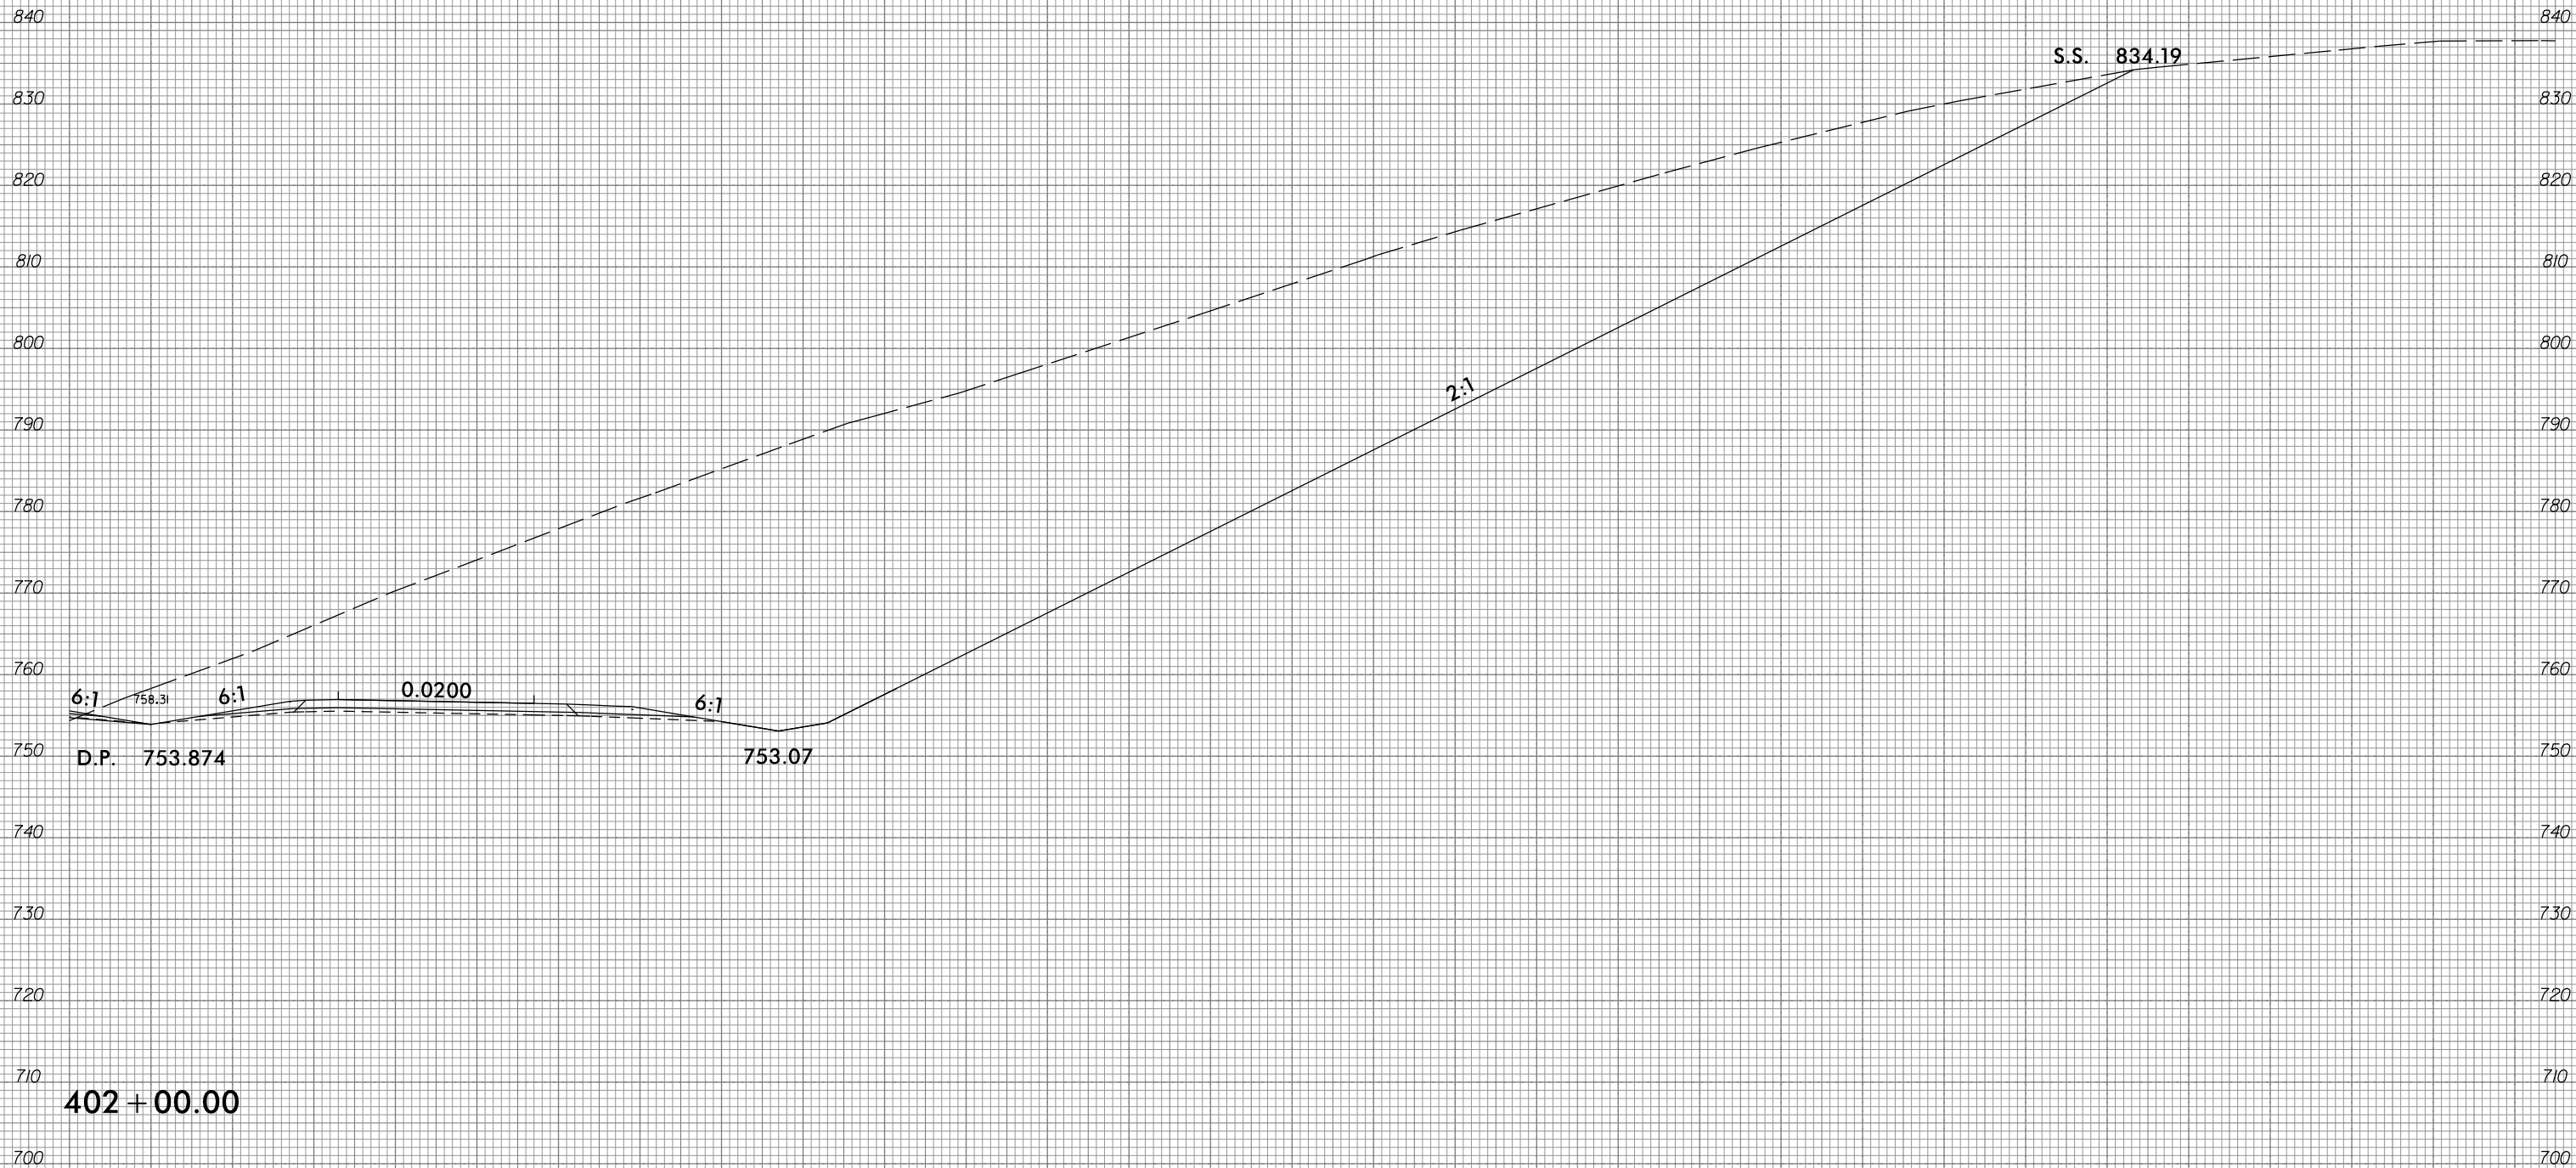

D.P. 753.874

753.07

S.S. 834.19

402 + 00.00



10 0 10 20 

4/11/2017
P:\4941-01\CA00\R2707C\Roadway\Xsc\2707c_rdy.xpl.Li.dgn
gmodlin