



PLAN OF WING - W2

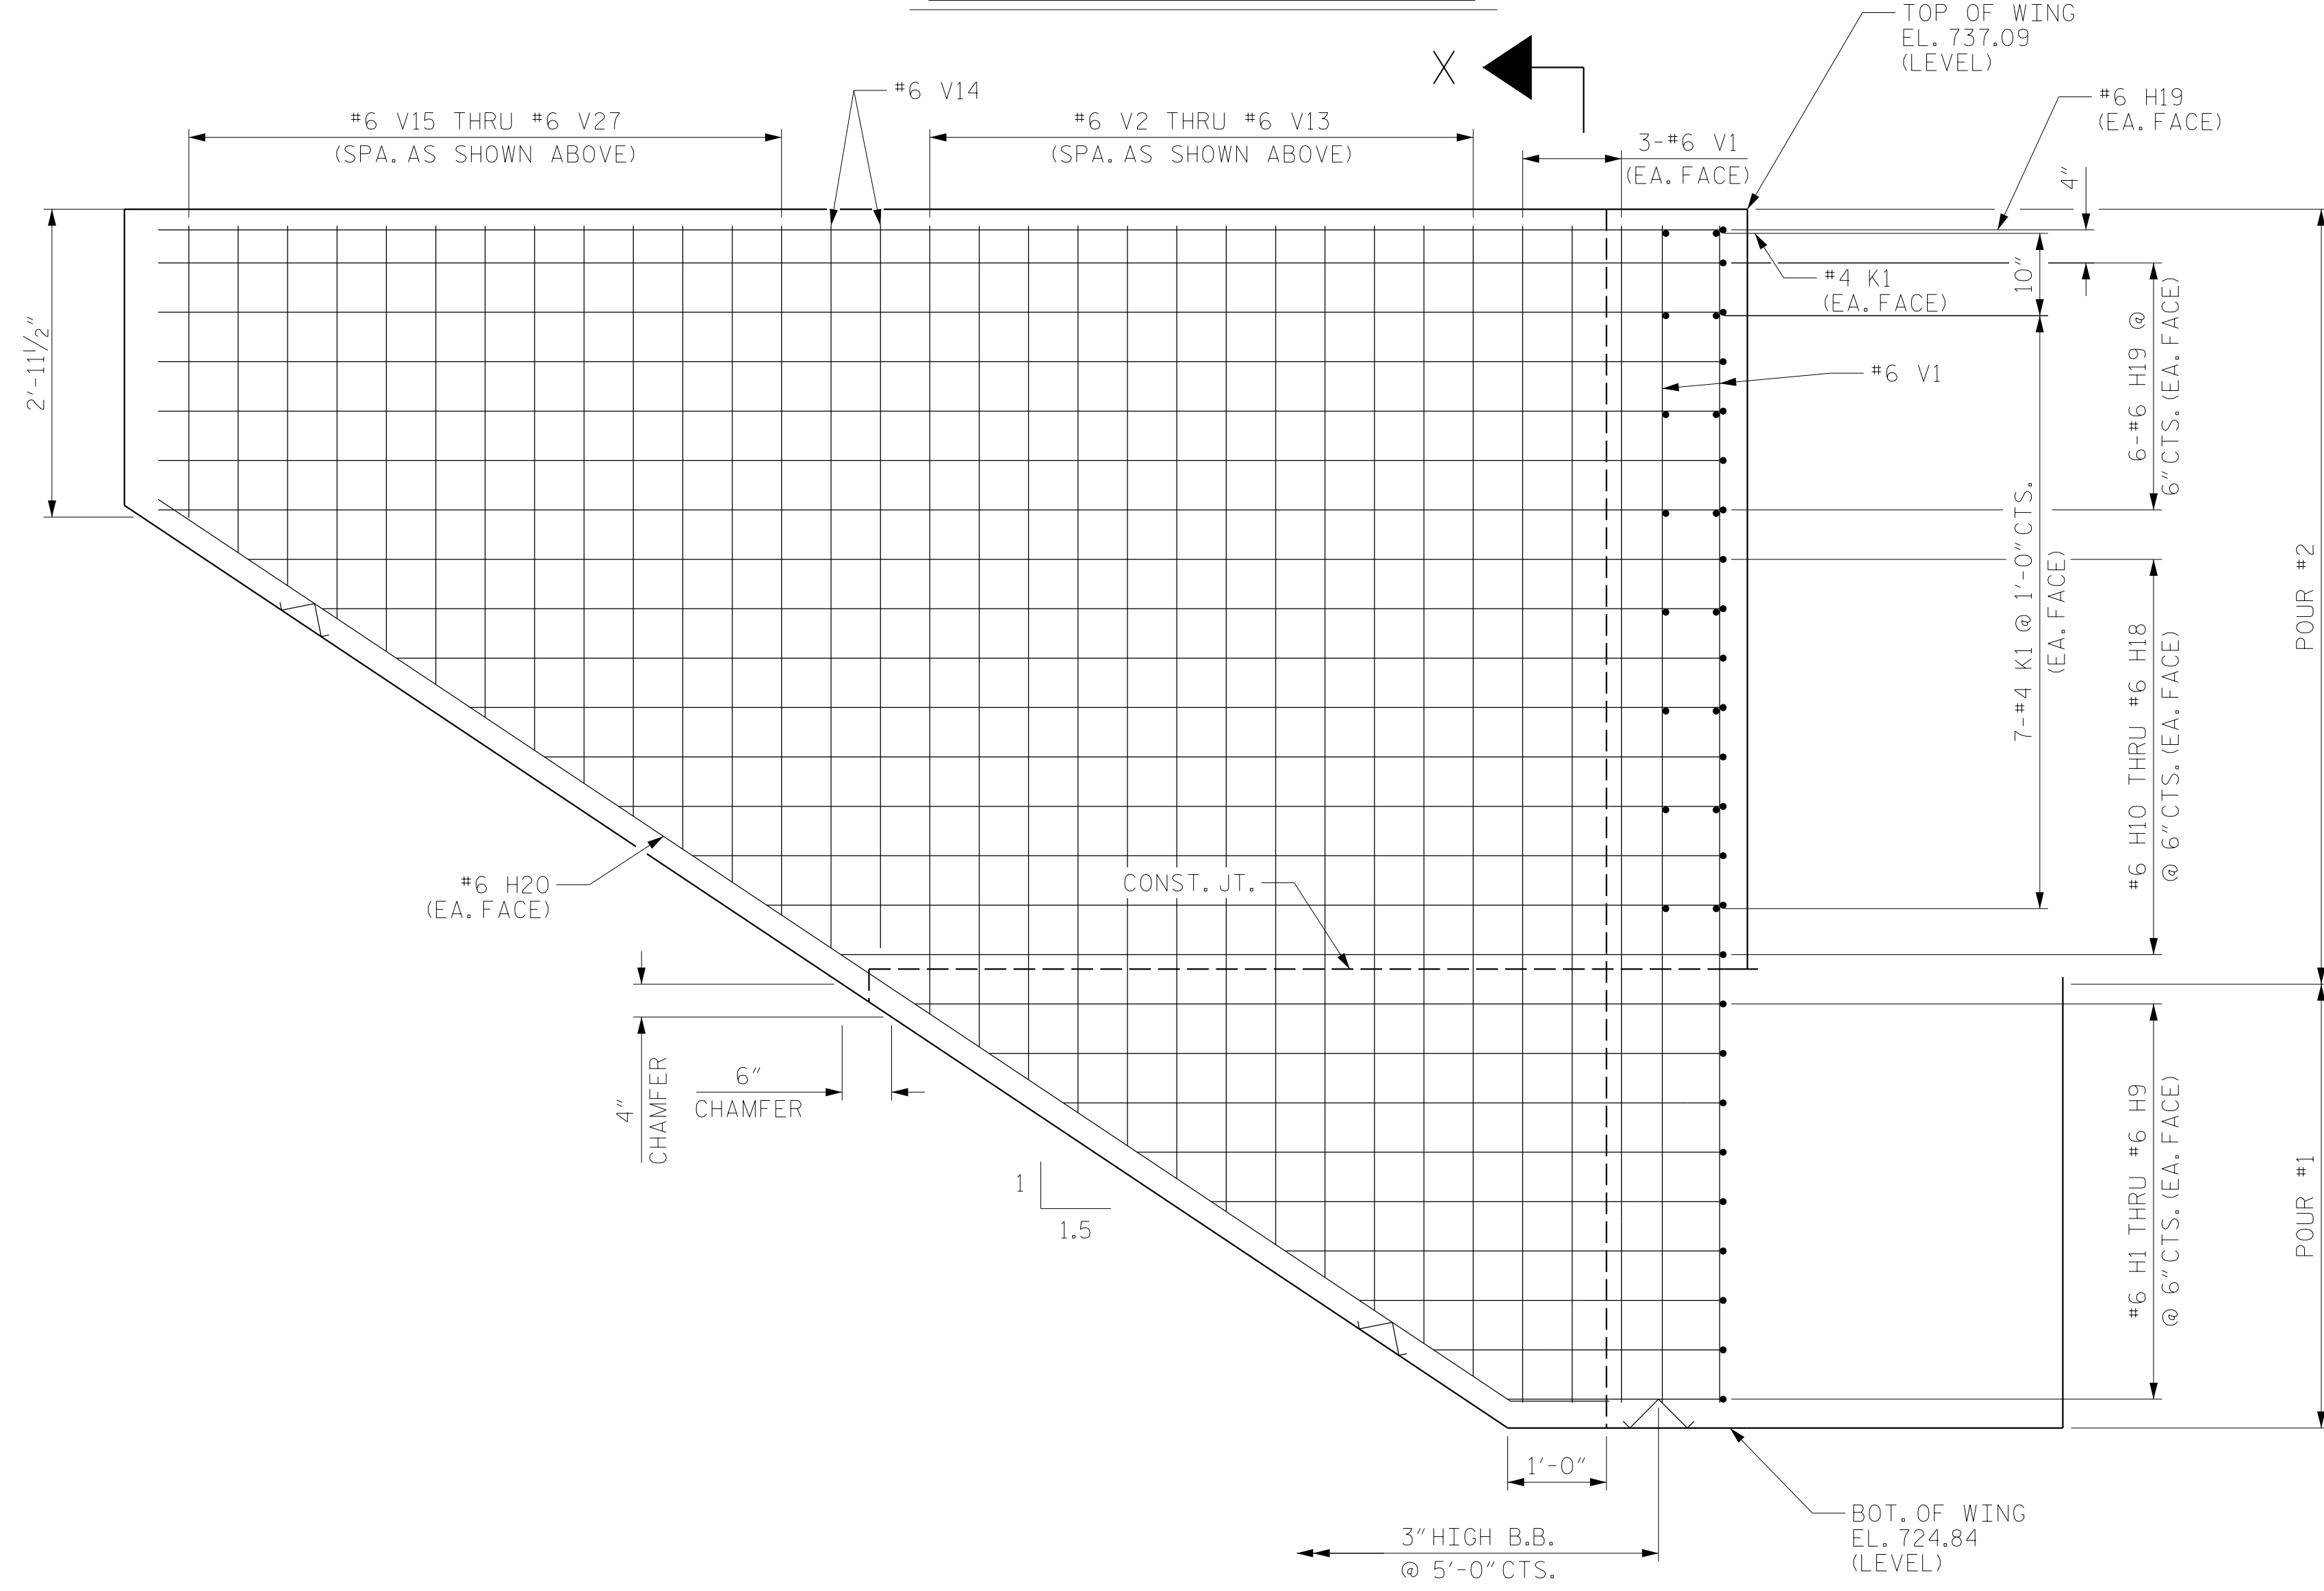

ELEVATION OF WING - W2

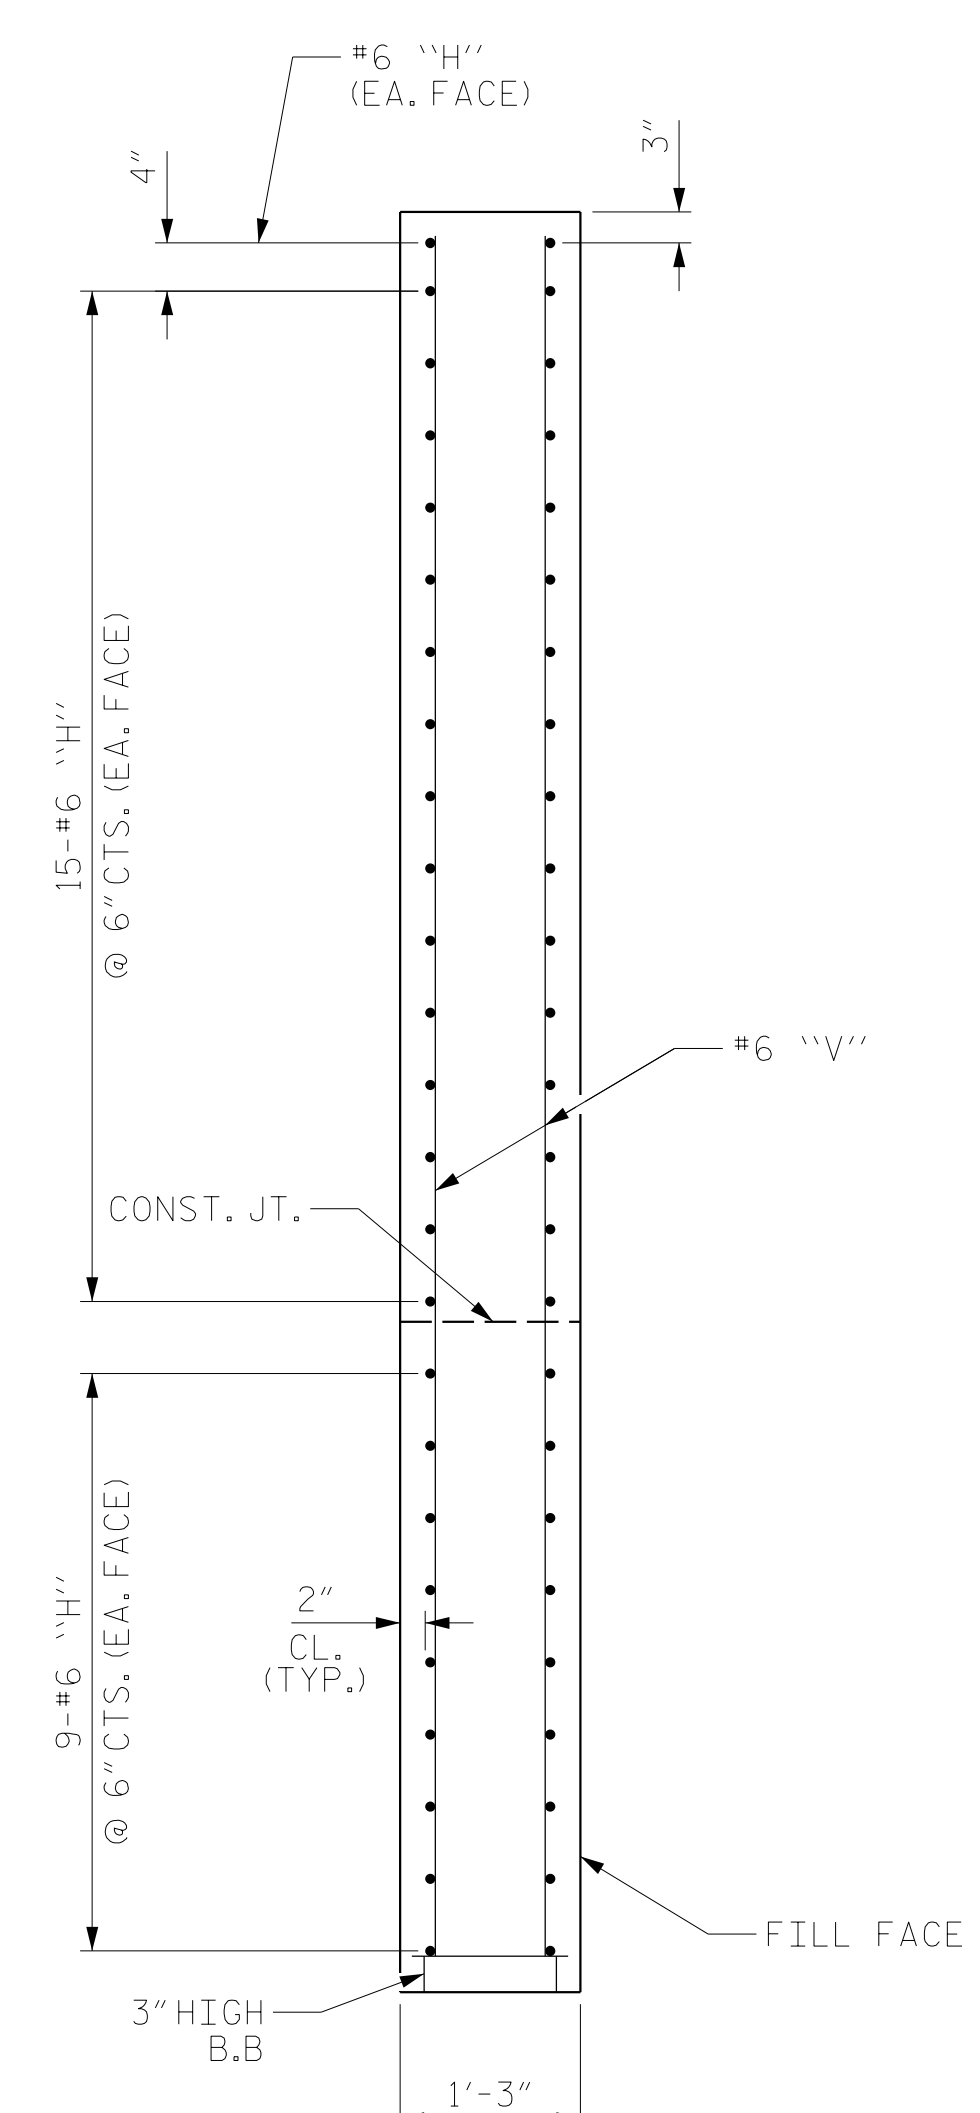

SECTION X-X

PROJECT NO. R-2707C  
CLEVELAND COUNTY  
 STATION: 384+50.00 -L-  
 SHEET 2 OF 4



STATE OF NORTH CAROLINA DEPARTMENT OF TRANSPORTATION RALEIGH						SHEET NO. S2-24	
SUBSTRUCTURE INTEGRAL END BENT NO. 1 RIGHT LANE						TOTAL SHEETS 36	
						REVISIONS	
NO.	BY:	DATE:	NO.	BY:	DATE:		
1			3				
2			4				

DRAWN BY : PDS DATE : 11/2016  
 CHECKED BY : TLC DATE : 01/2017  
 DESIGN ENGINEER OF RECORD: MAL DATE : 11/2016

DOCUMENT NOT CONSIDERED  
 FINAL UNLESS ALL  
 SIGNATURES COMPLETED