


BOLT HOLE PLACEMENT

GDR. NO.	SPAN A					SPAN B				
	DIM "A"	DIM "B"	DIM "C"	DIM "D"	DIM "E"	DIM "A"	DIM "B"	DIM "C"	DIM "D"	DIM "E"
1	33'-2 1/2"	34'-4 11/16"	37'-2 1/16"	-	-	32'-7 15/16"	34'-5 1/8"	37'-10 3/8"	-	-
2	37'-0 13/16"	34'-4 11/16"	33'-1 3/8"	3'-10 3/16"	3'-11 5/8"	37'-8 1/4"	34'-5 1/8"	32'-5 5/16"	5'-1 5/16"	5'-2 11/16"
3	36'-11 13/16"	34'-3 7/8"	33'-0 7/8"	3'-10 9/16"	3'-11 1/16"	37'-6 9/16"	34'-3 3/4"	34'-5"	5'-0 9/16"	5'-1 7/8"
4	36'-10 13/16"	34'-3 1/8"	33'-0 3/8"	3'-9 13/16"	3'-10 3/16"	37'-4 15/16"	34'-2 1/2"	32'-4 1/16"	4'-11 1/8"	5'-1 1/8"
5	36'-9 1/8"	34'-2 1/16"	32'-11 1/8"	-	-	37'-3 3/8"	34'-1 1/4"	32'-3 1/4"	-	-

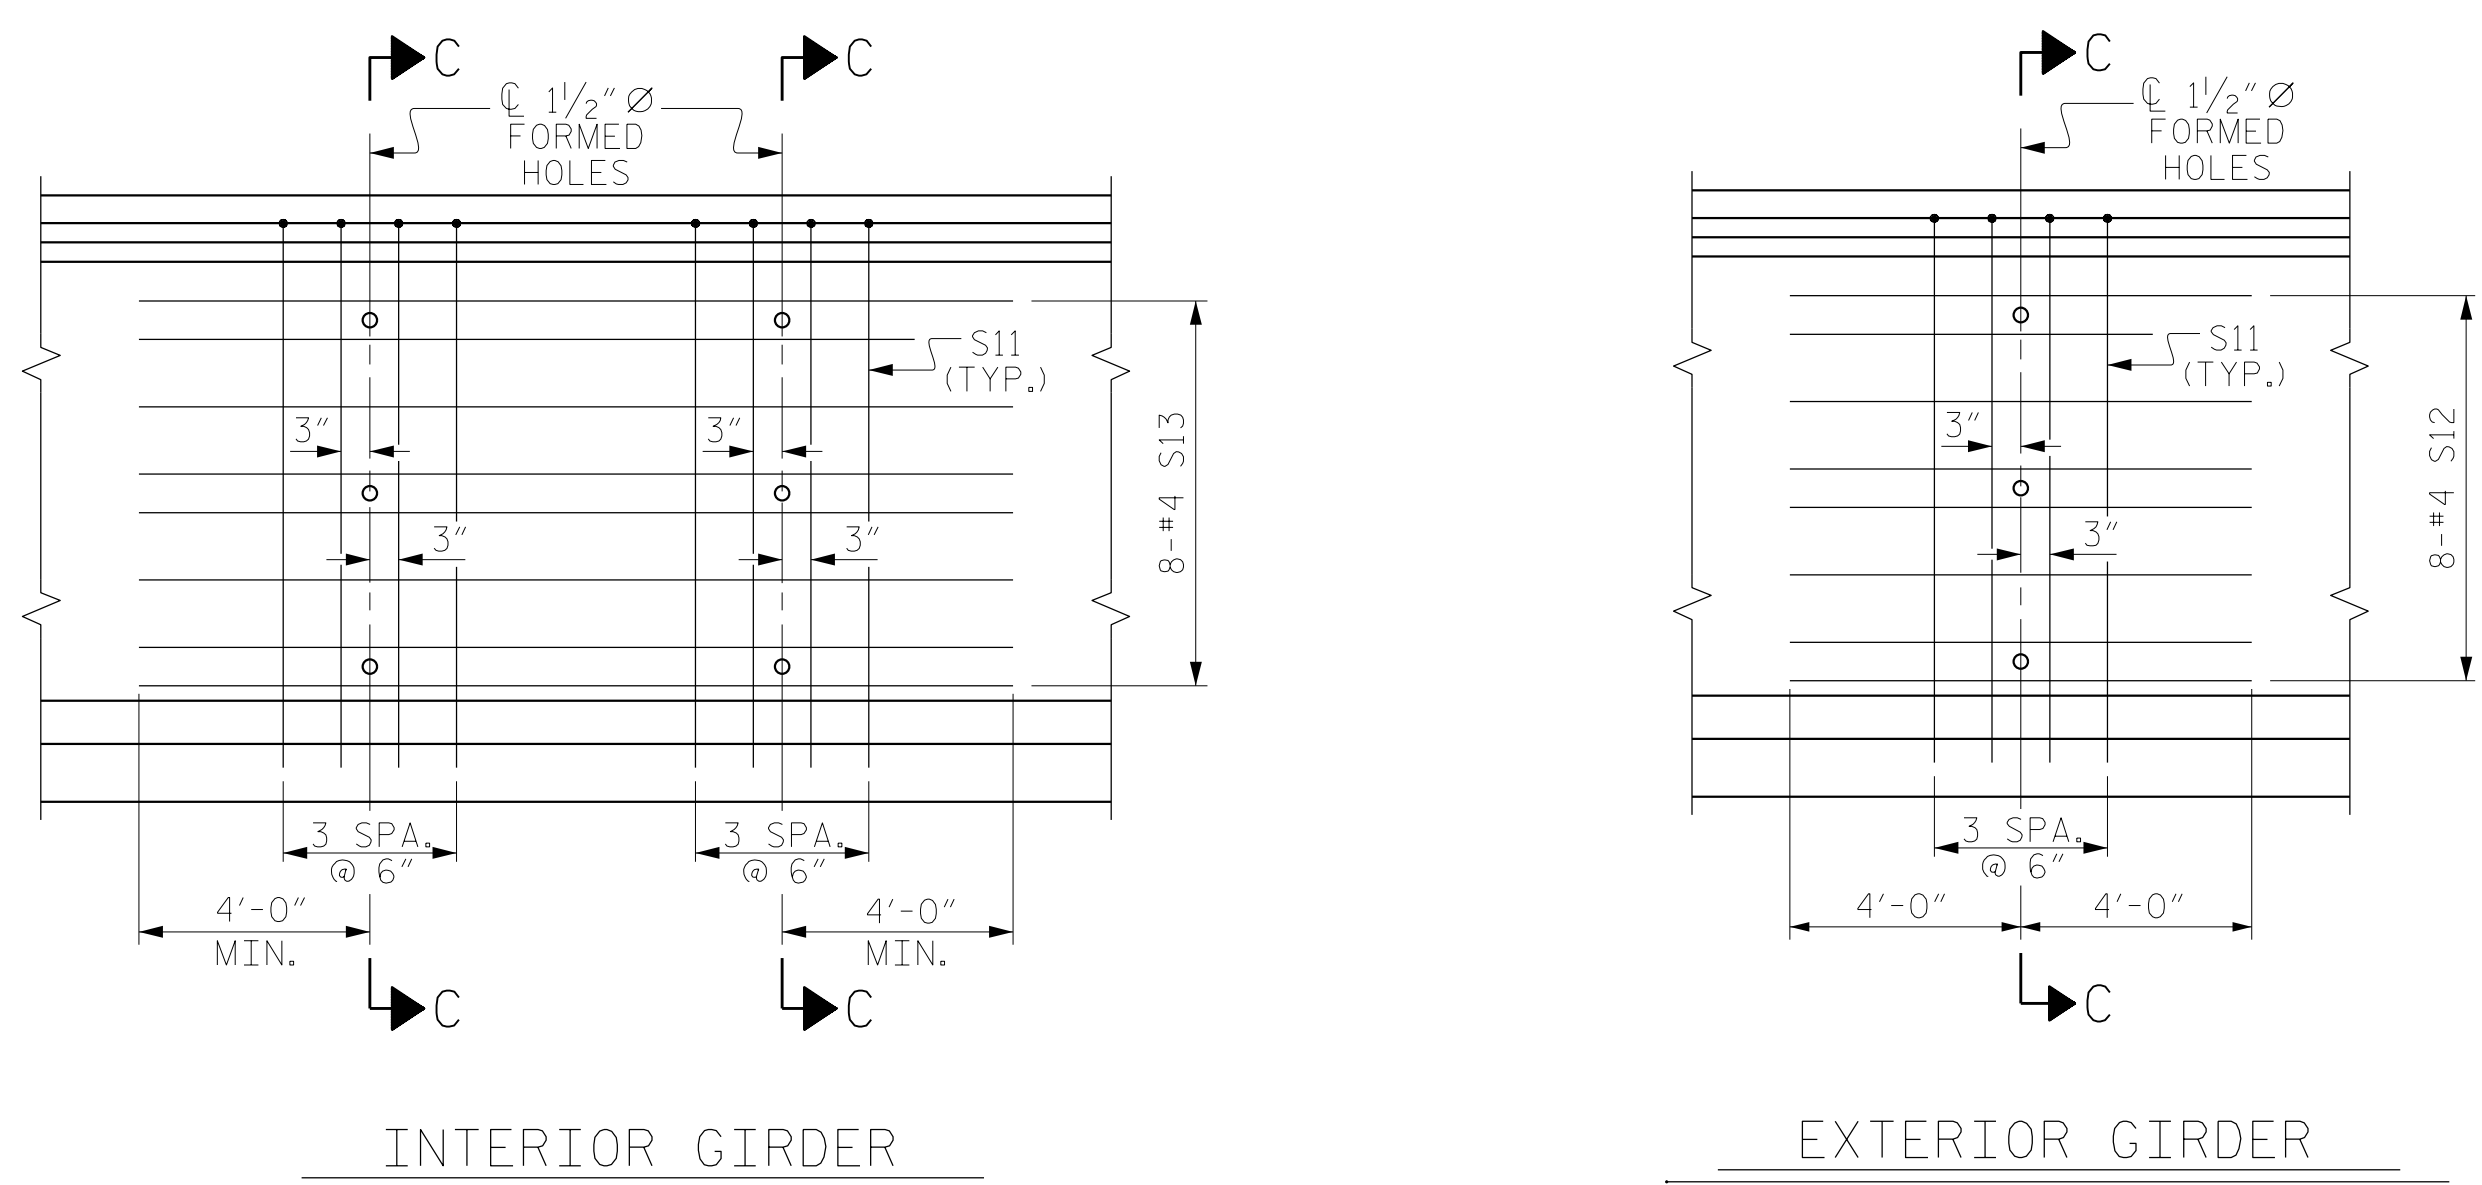

PARTIAL ELEVATION

SHOWING INTERMEDIATE STEEL DIAPHRAGM REINFORCING STEEL FOR GIRDERS

PROJECT NO. R-2707C
CLEVELAND COUNTY
 STATION: 29+07.16 -Y2-

SHEET 3 OF 4

3/2/2017
RS&H
 RS&H Architects-Engineers-Planners, Inc.
 8601 Six Forks Road, Suite 260
 Raleigh, NC 27615
 919-926-4100 FAX 919-846-9080
 www.rsandh.com
 North Carolina License No. 50737-F-0403-C-03

REVISIONS						SHEET NO.
NO.	BY:	DATE:	NO.	BY:	DATE:	S3-15
1			3			TOTAL SHEETS
2			4			36

DOCUMENT NOT CONSIDERED FINAL UNLESS ALL SIGNATURES COMPLETED

DRAWN BY : MKO DATE : 11/2016
 CHECKED BY : JMR DATE : 12/2016
 DESIGN ENGINEER OF RECORD : MKO DATE : 12/2016