




PLAN OF LEFT CHEEKWALL C2

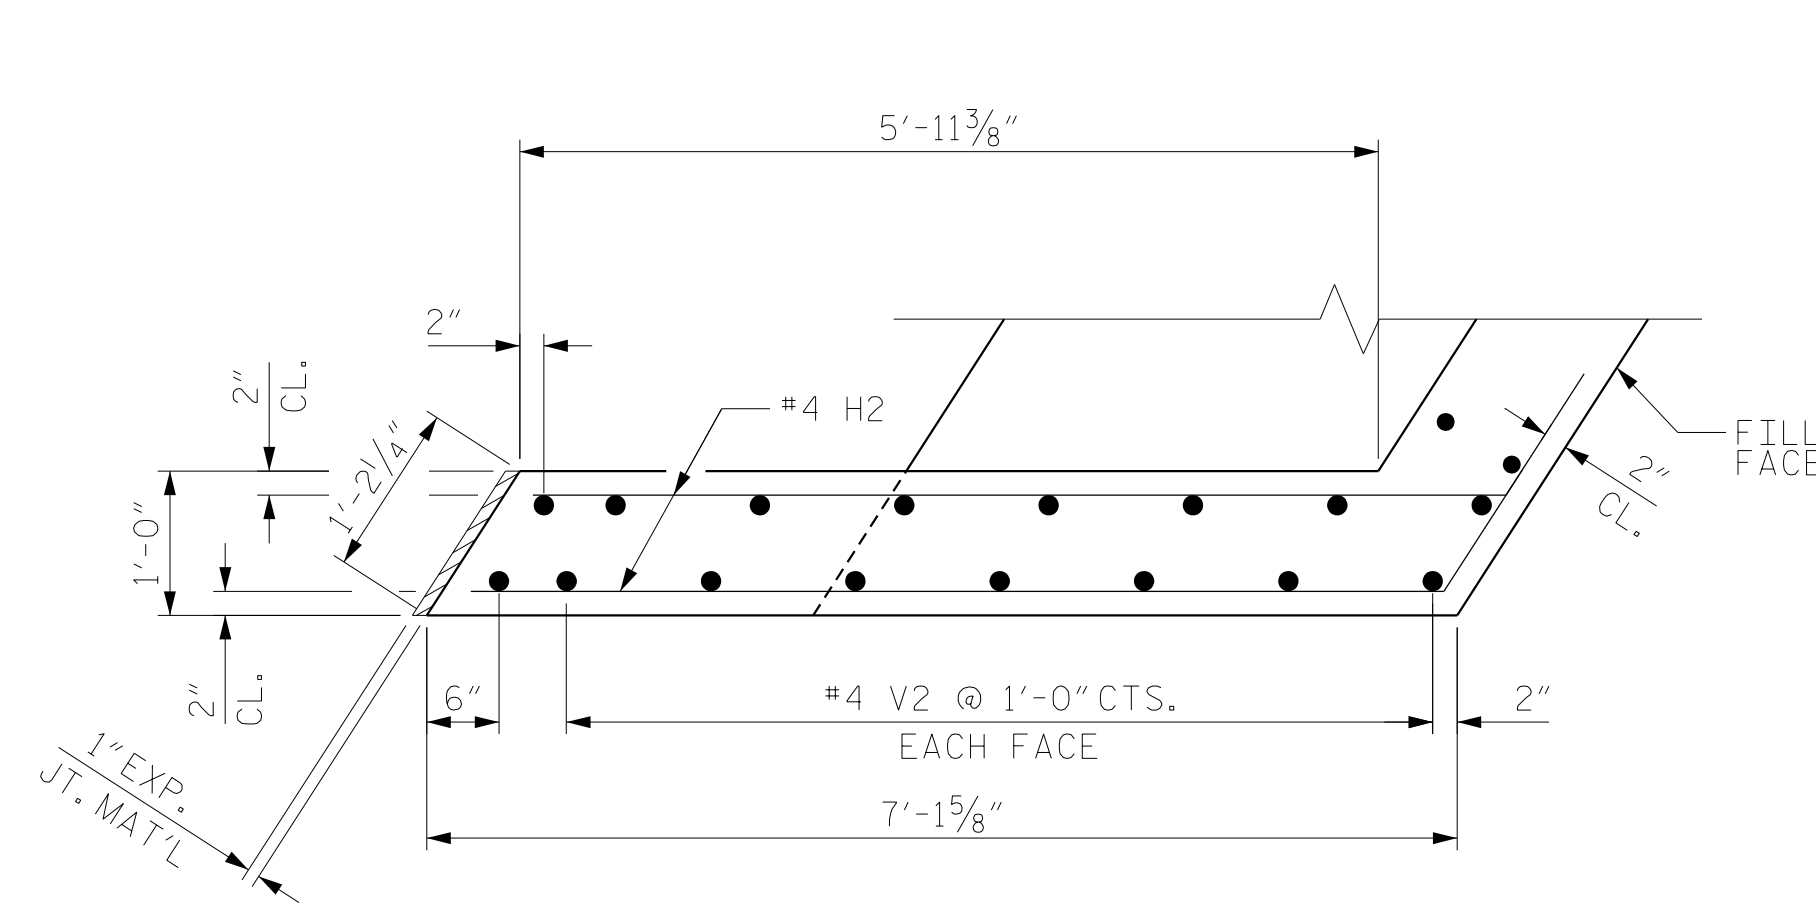


PLAN OF RIGHT CHEEKWALL C1

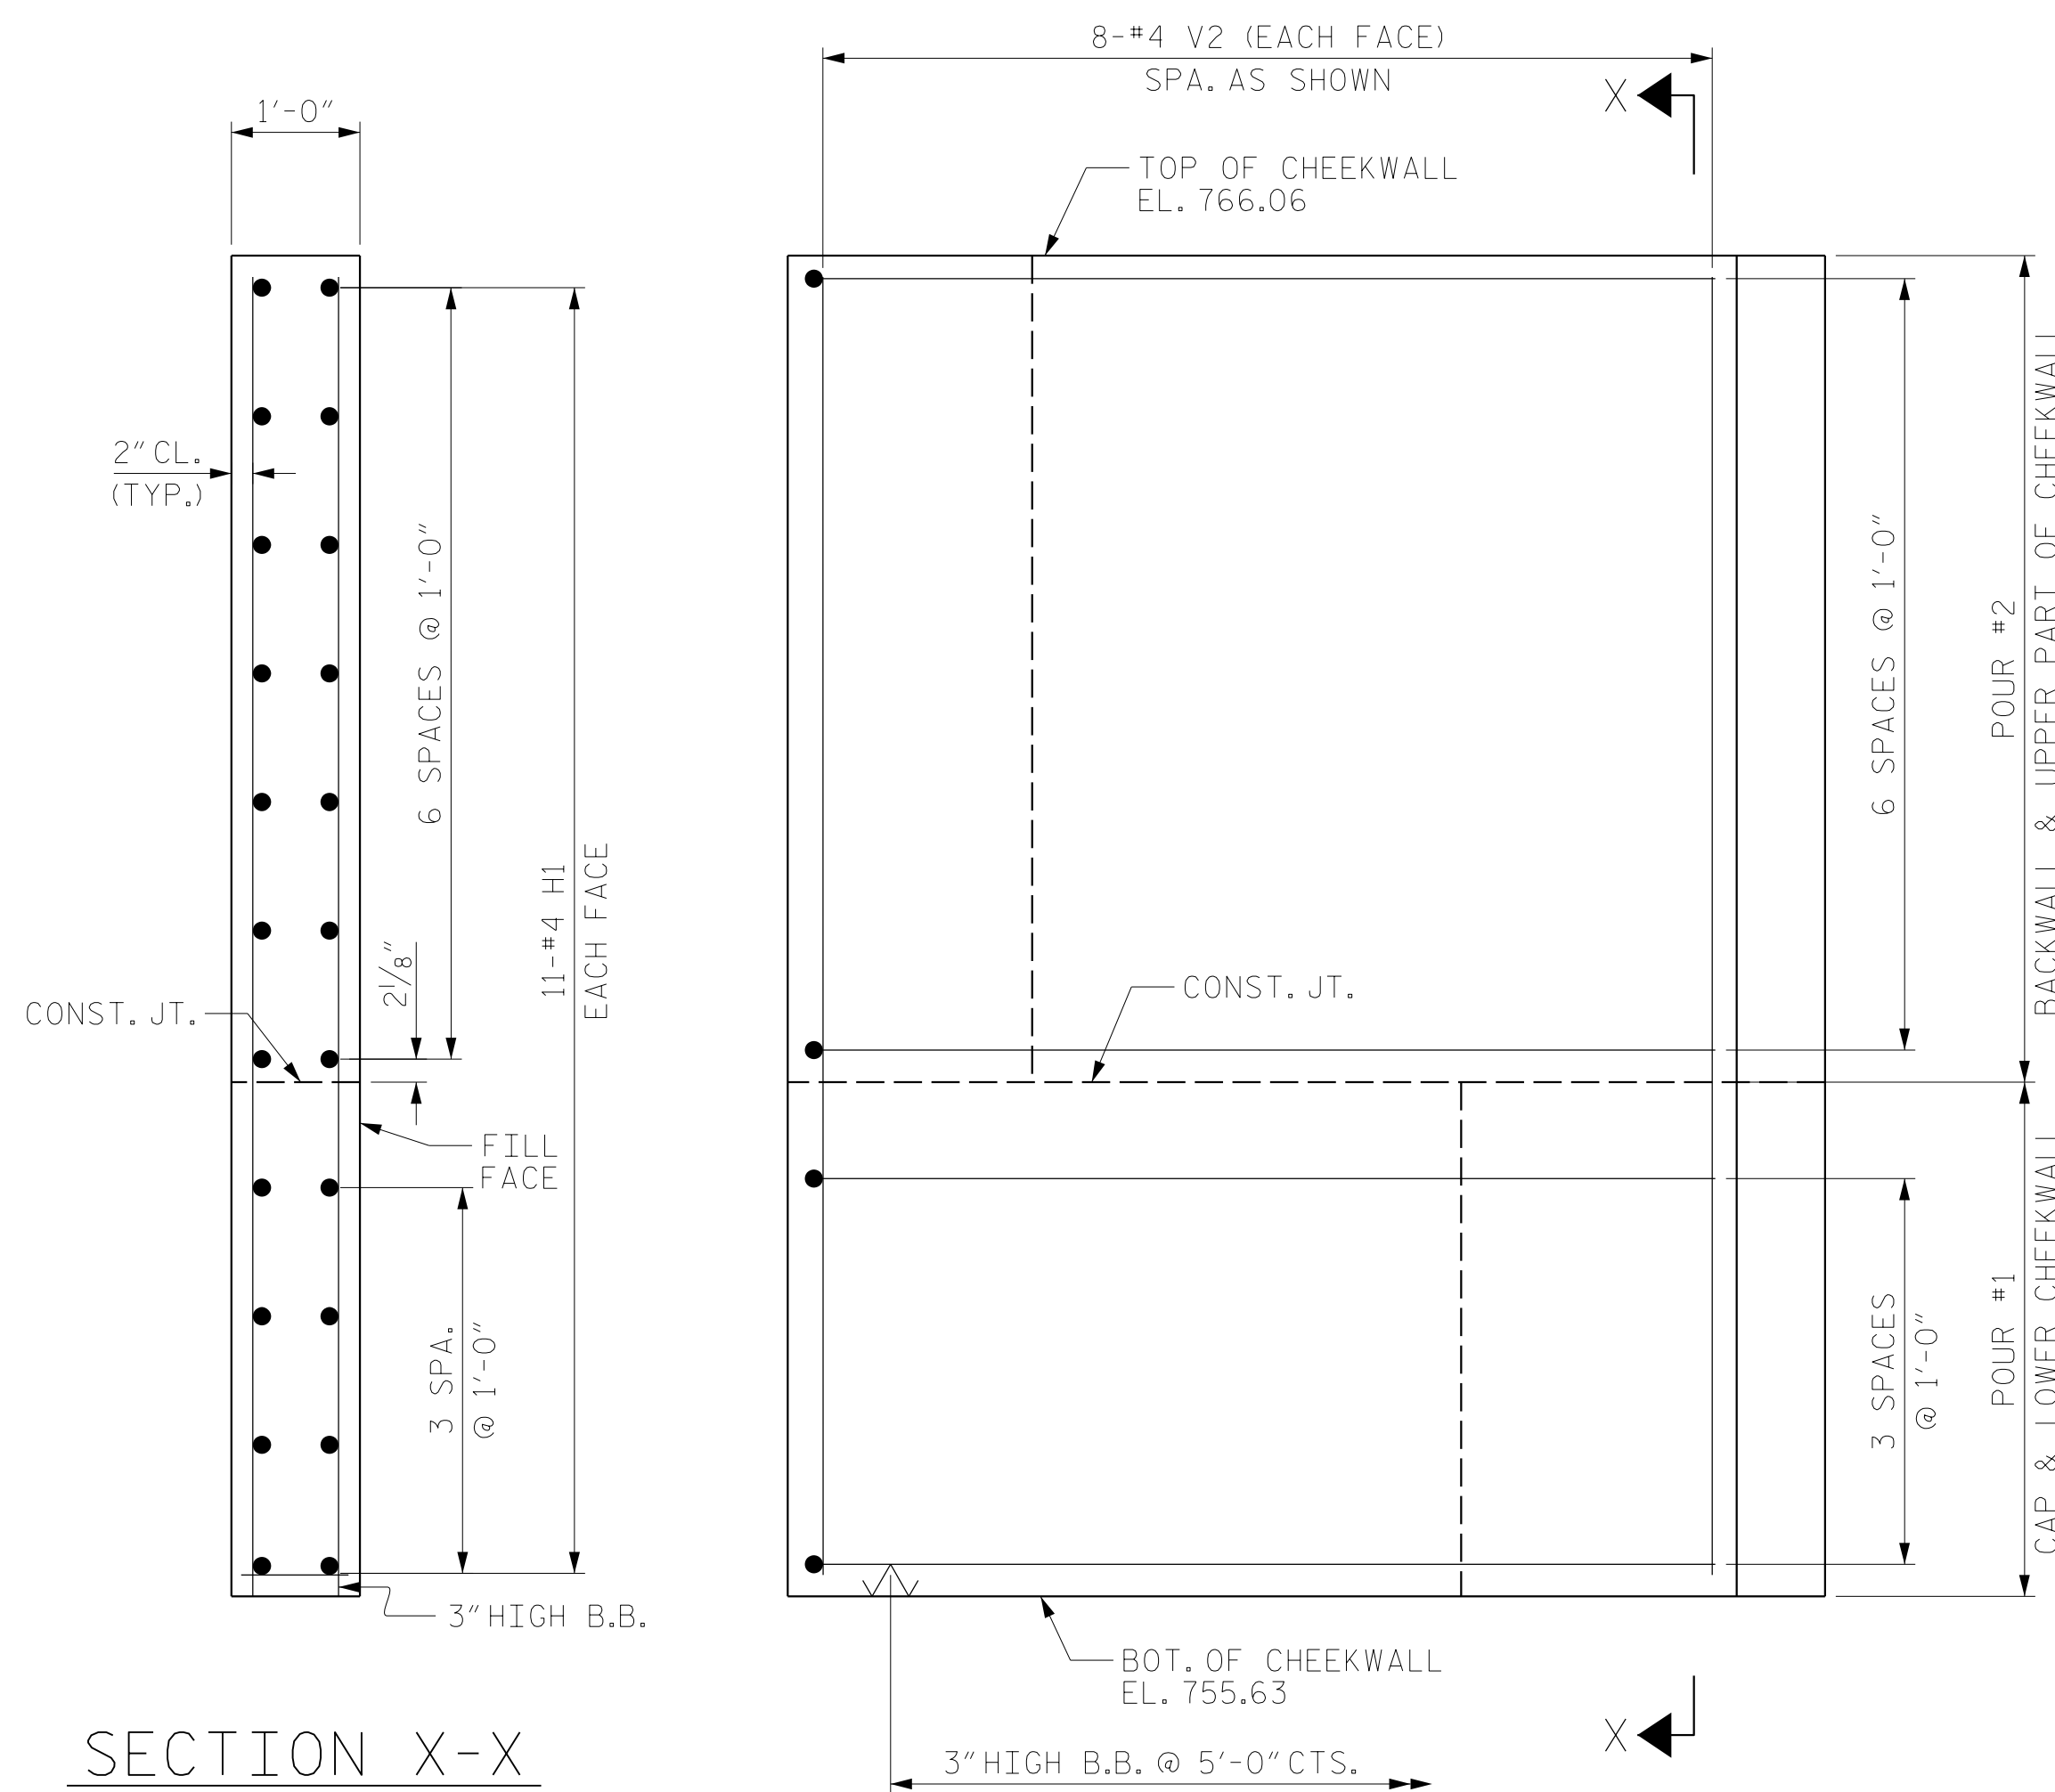

ELEVATION OF LEFT CHEEKWALL C2

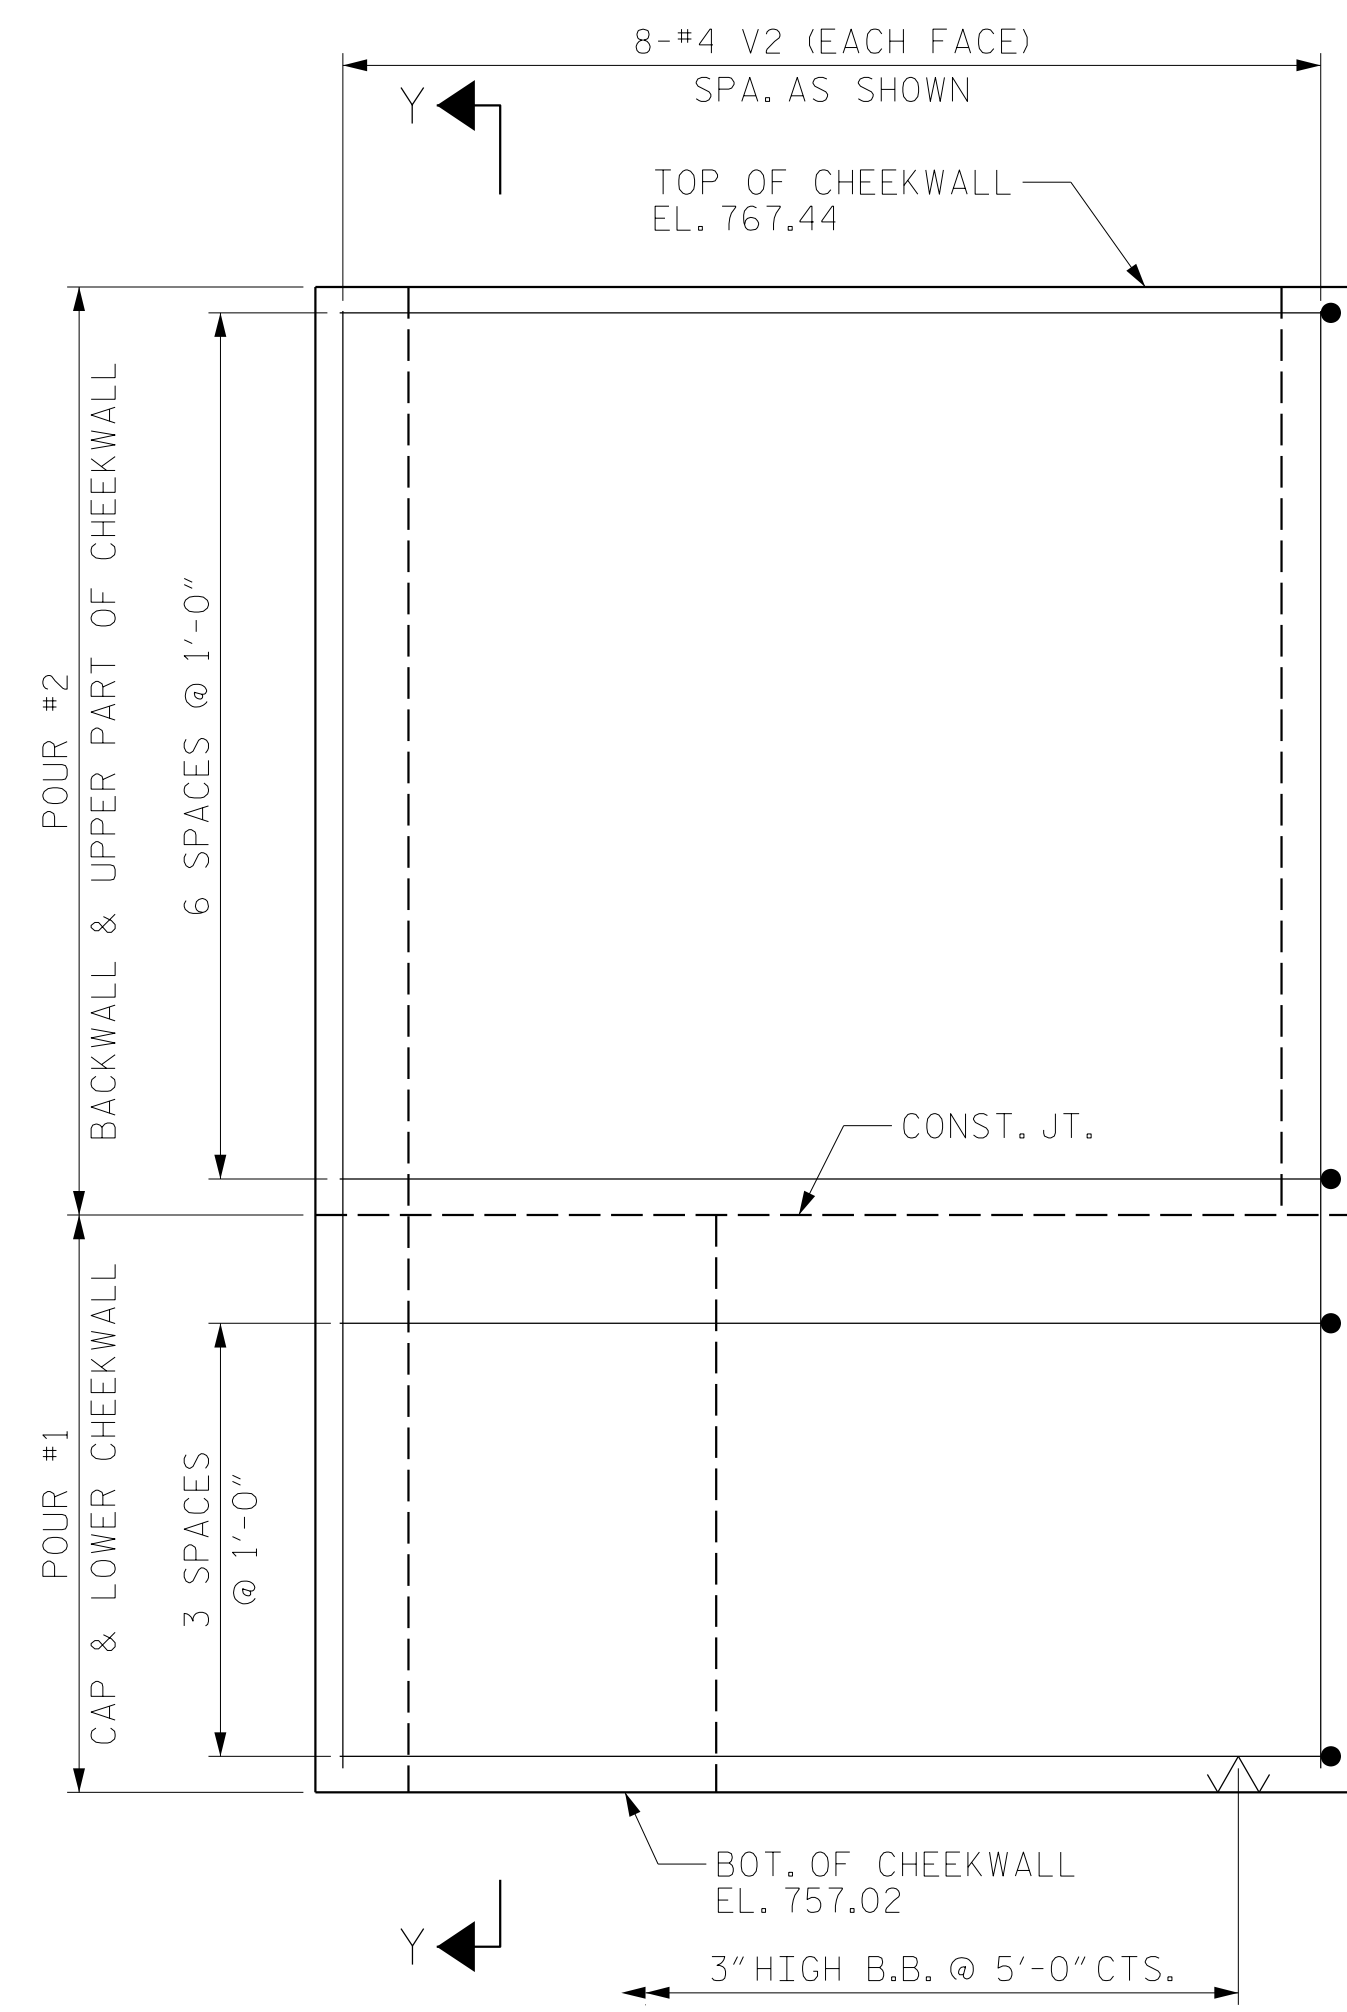


ELEVATION OF RIGHT CHEEKWALL C1

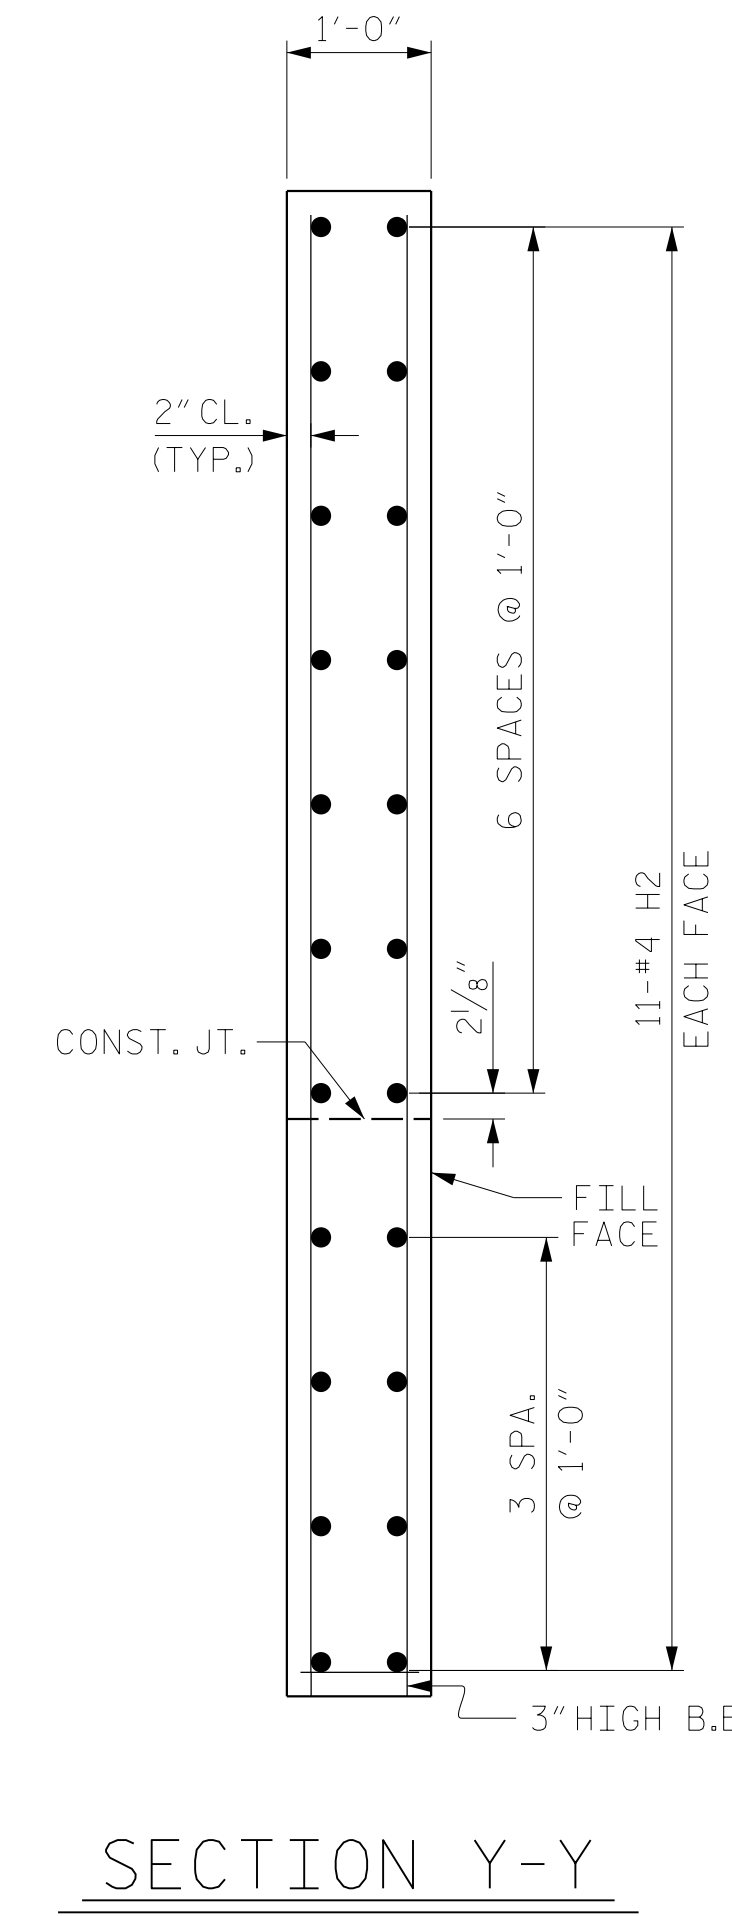

SECTION Y-Y

PROJECT NO. R-2707C
CLEVELAND COUNTY
 STATION: 29+07.16 -Y2-

SHEET 2 OF 3

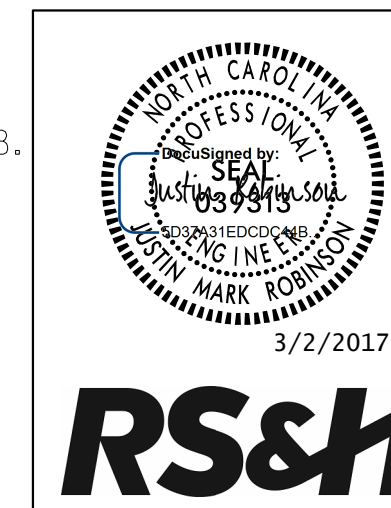

RS&H
 RS&H Architects-Engineers-Planners, Inc.
 8601 Six Forks Road, Suite 260
 Raleigh, NC 27615
 919-926-4100 FAX 919-846-9080
 www.rsandh.com
 North Carolina License No. 50737-0463 1-C-28

STATE OF NORTH CAROLINA
 DEPARTMENT OF TRANSPORTATION
 RALEIGH
 SUBSTRUCTURE
 END BENT NO. 2

DRAWN BY : MAL, MKO DATE : 12/2016
 CHECKED BY : JMR DATE : 12/2016
 DESIGN ENGINEER OF RECORD: MKO DATE : 12/2016

2/28/2017
 R:\Structures\Working_DGN\403.063.R2707C.SMU.E*32.S3-32.dgn
 oconorm

DOCUMENT NOT CONSIDERED
 FINAL UNLESS ALL
 SIGNATURES COMPLETED

REVISIONS						SHEET NO.
NO.	BY:	DATE:	NO.	BY:	DATE:	S3-32
1			3			TOTAL SHEETS
2			4			36