



SECTION @ END BENT DIAPHRAGM

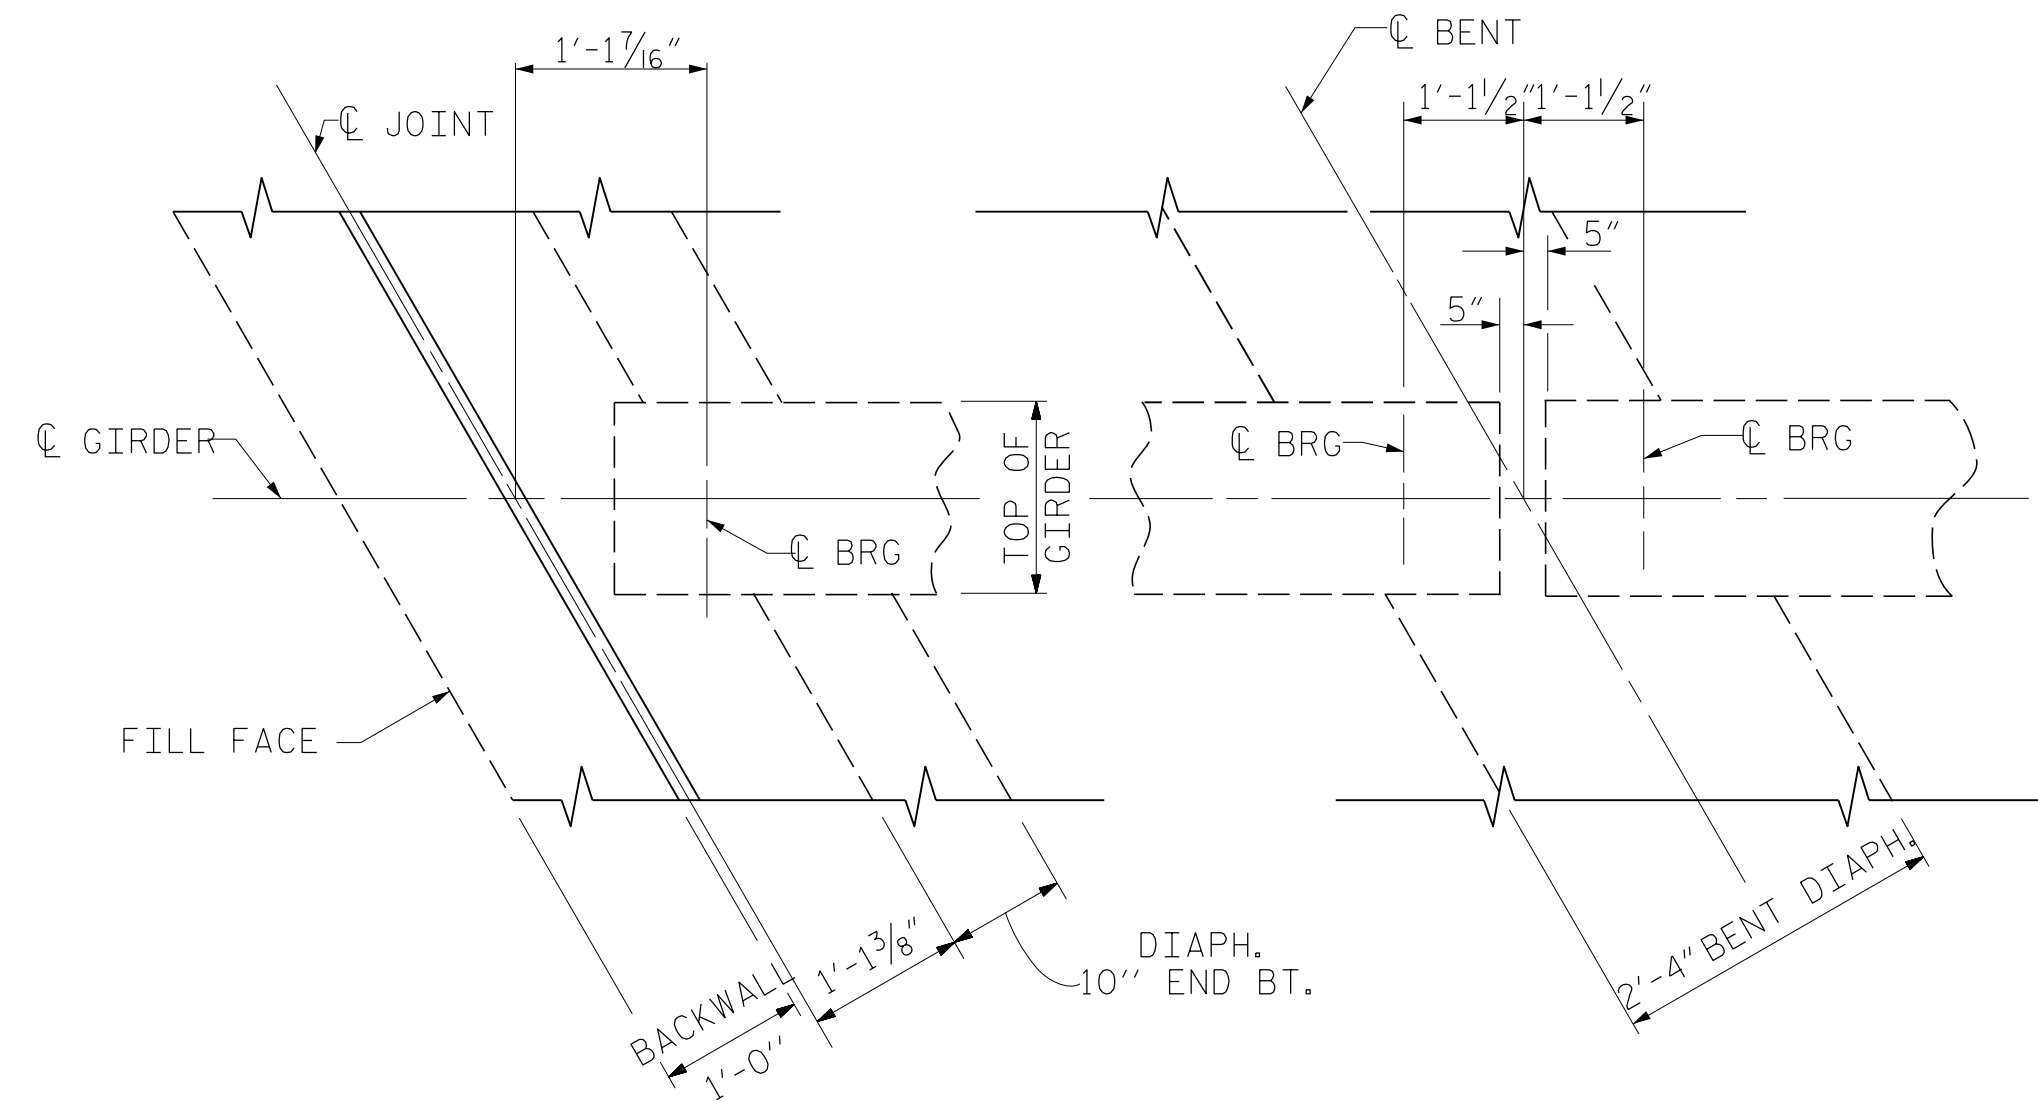

END BENT DIAPHRAGM


BENT DIAPHRAGM

PLAN

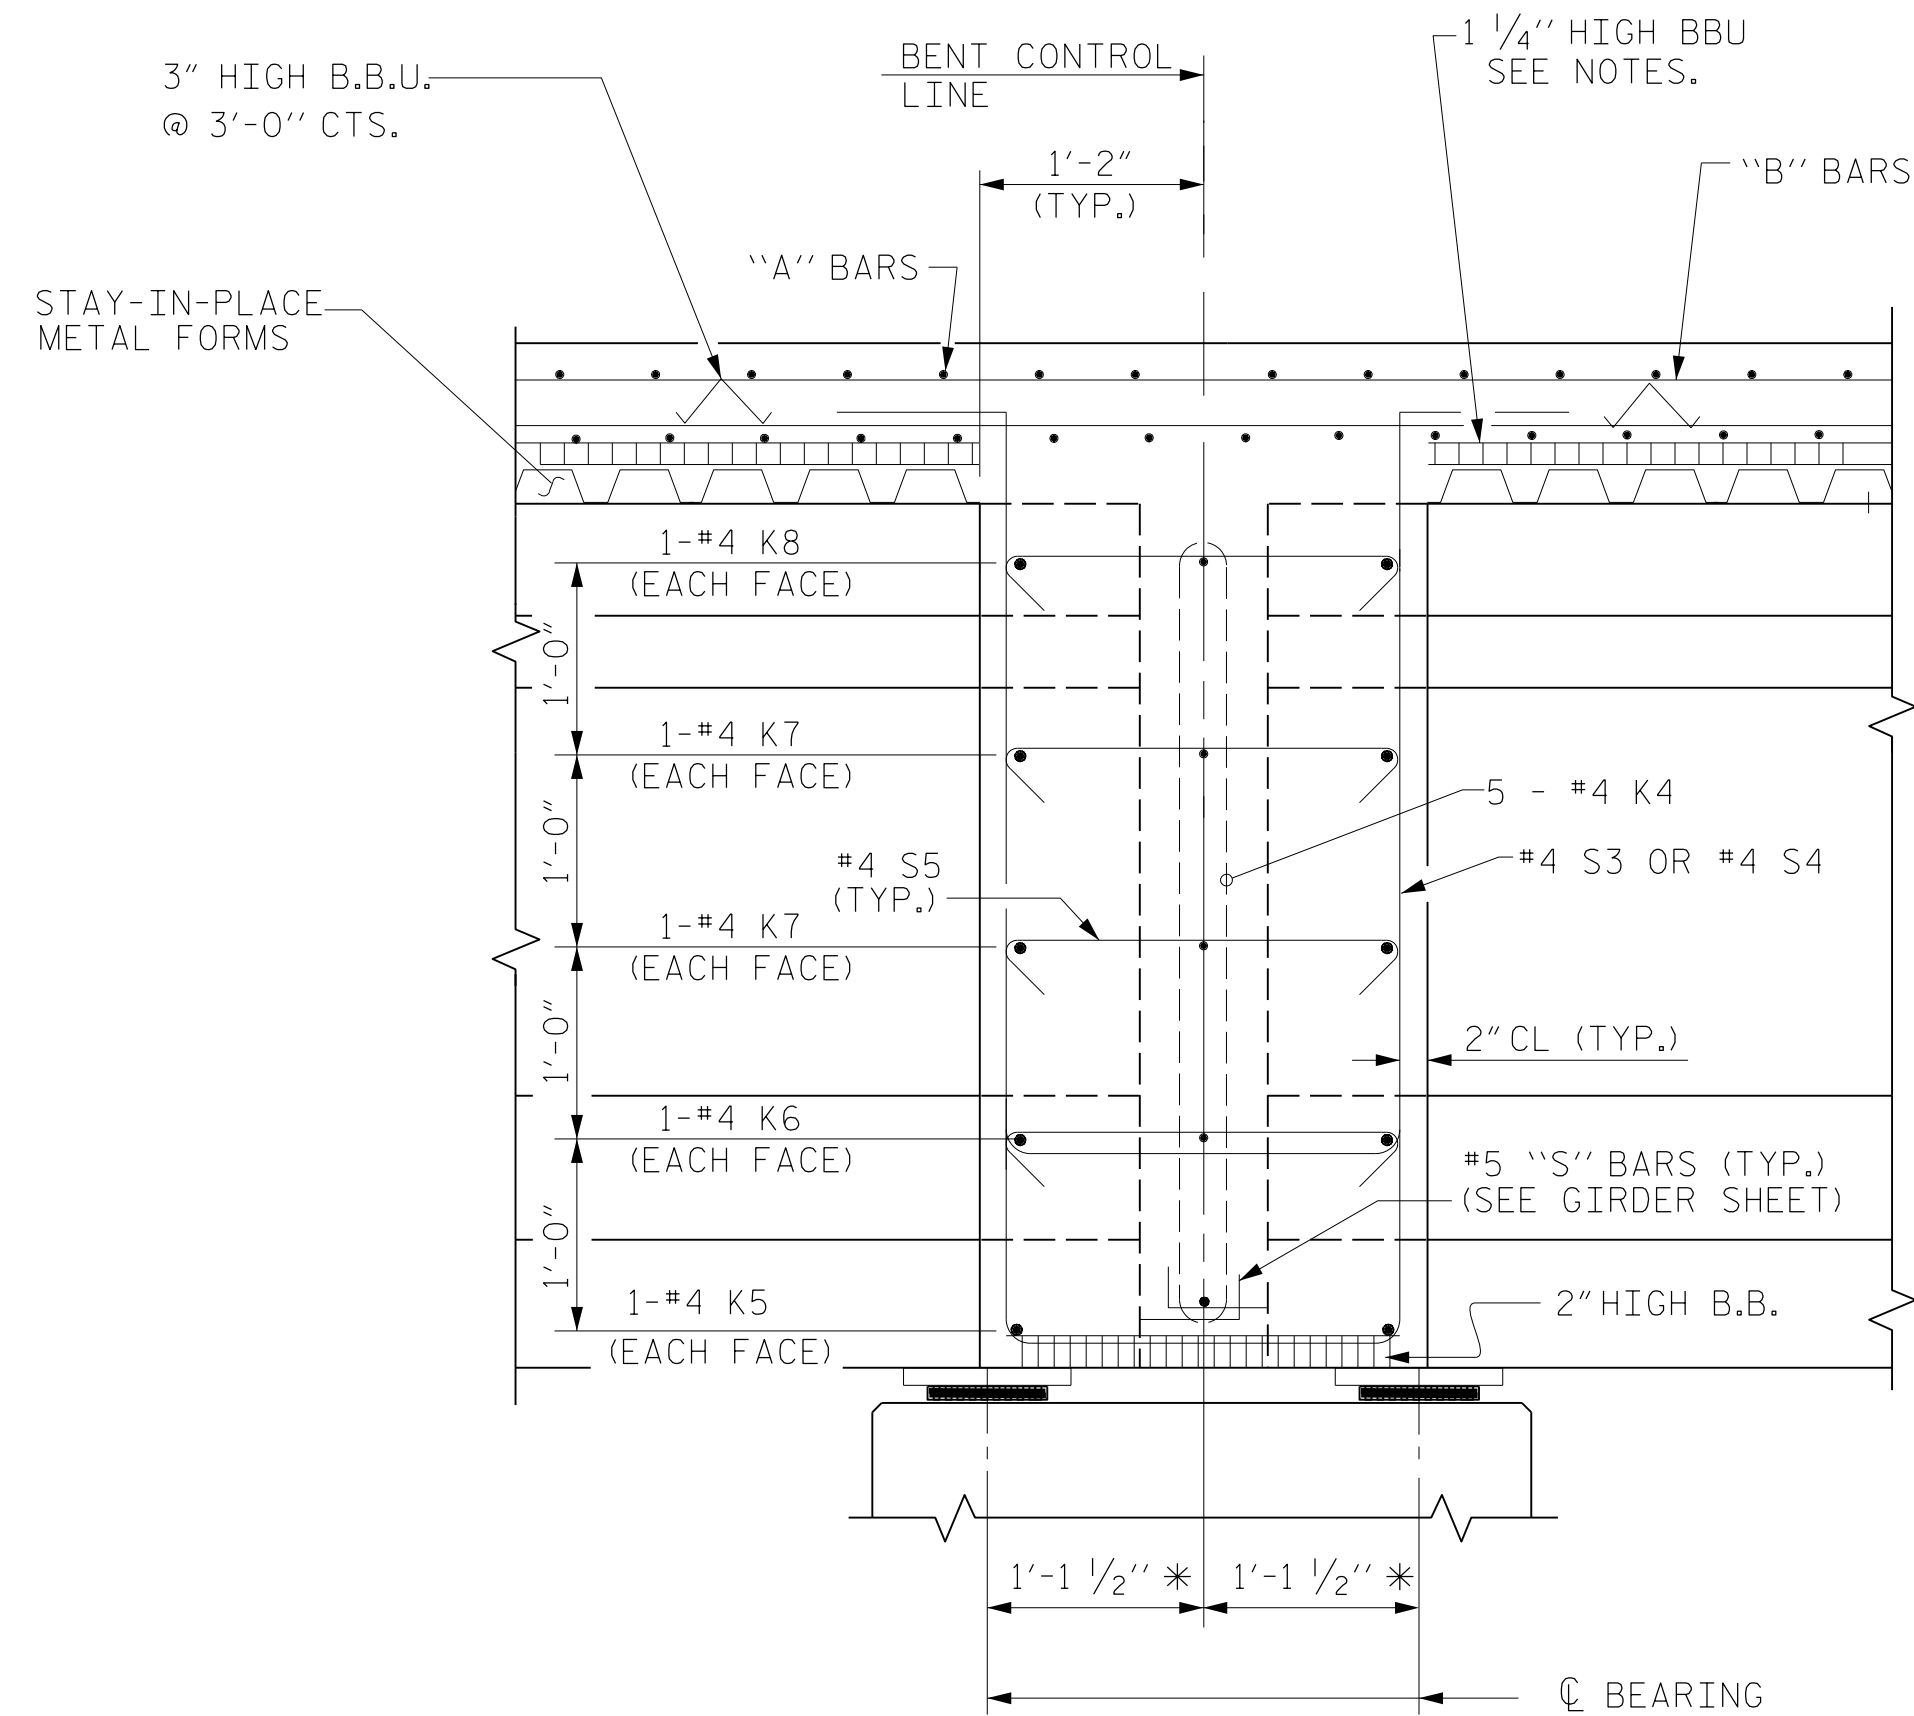


SECTION @ BENT DIAPHRAGM

\* MEASURED ALONG GIRDER

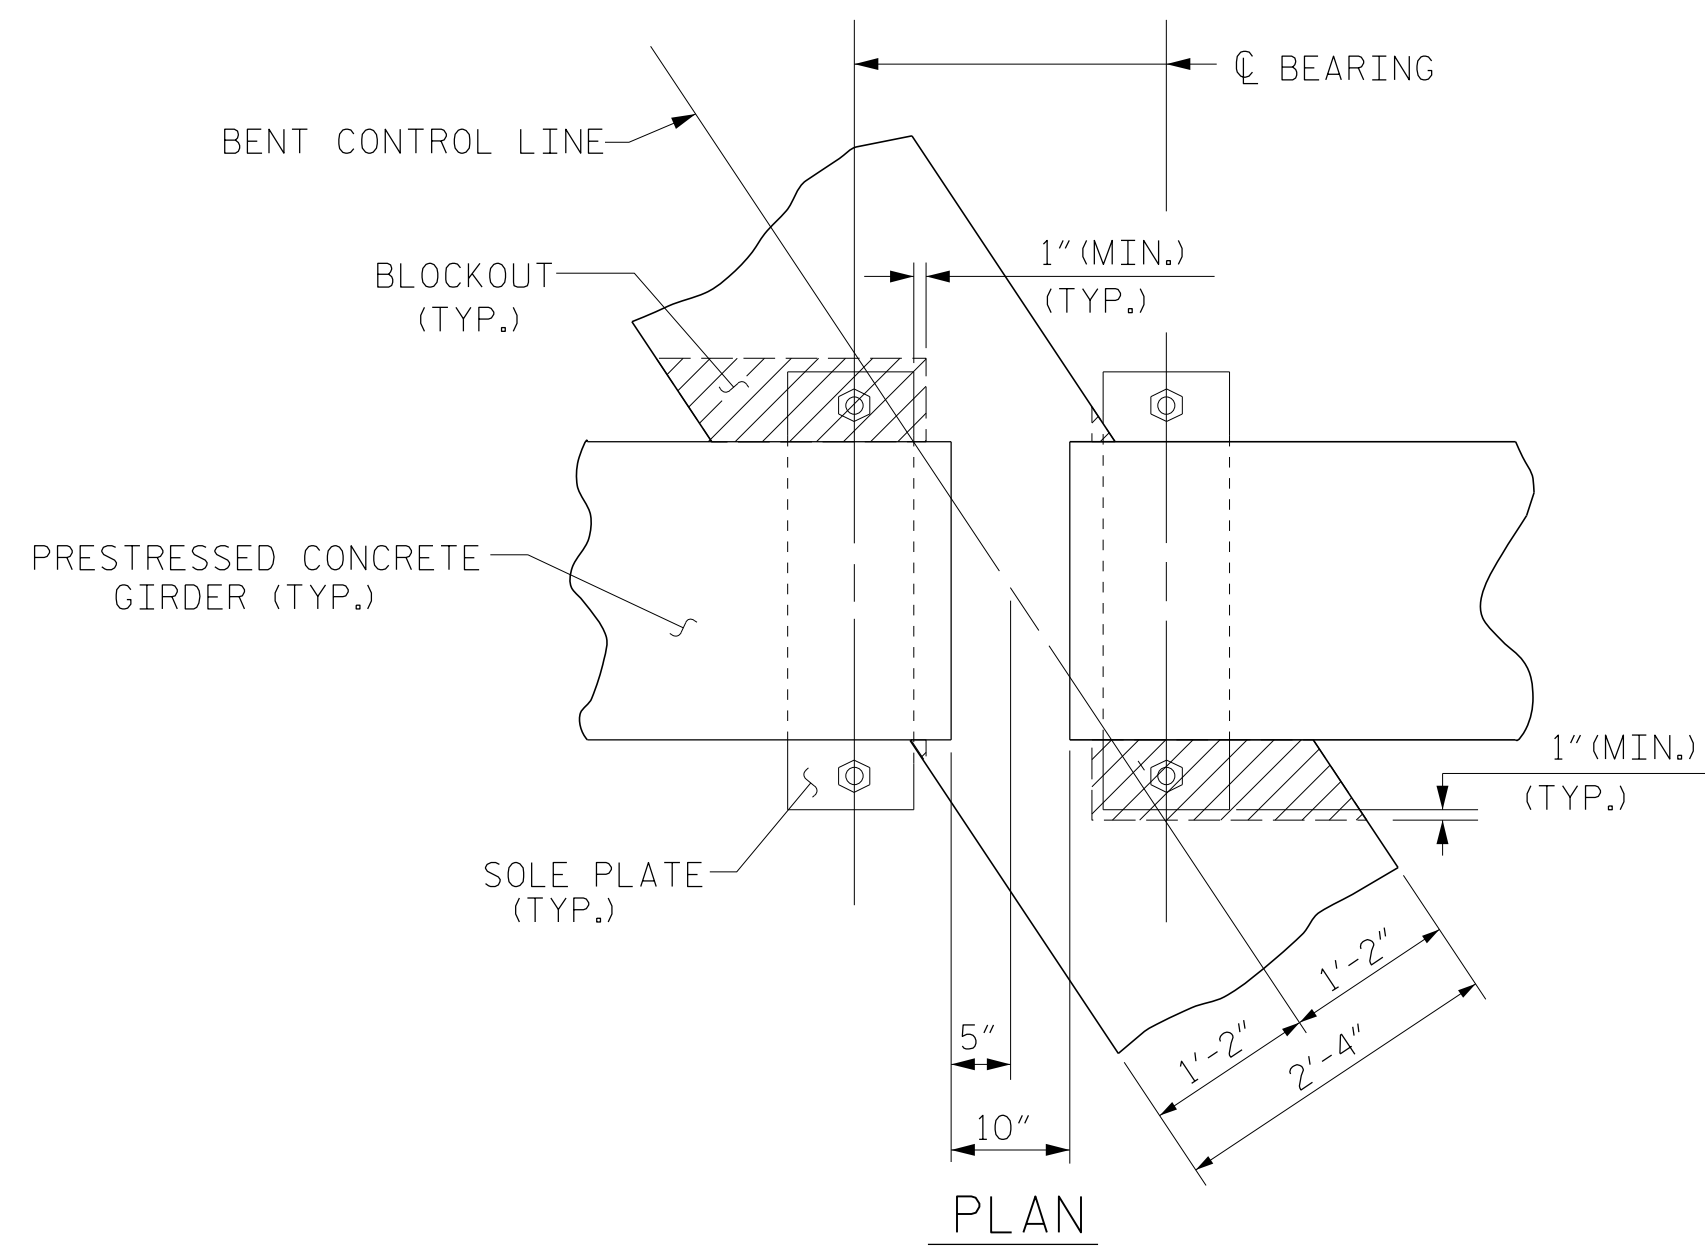

BENT DIAPHRAGM BLOCK-OUT DETAIL

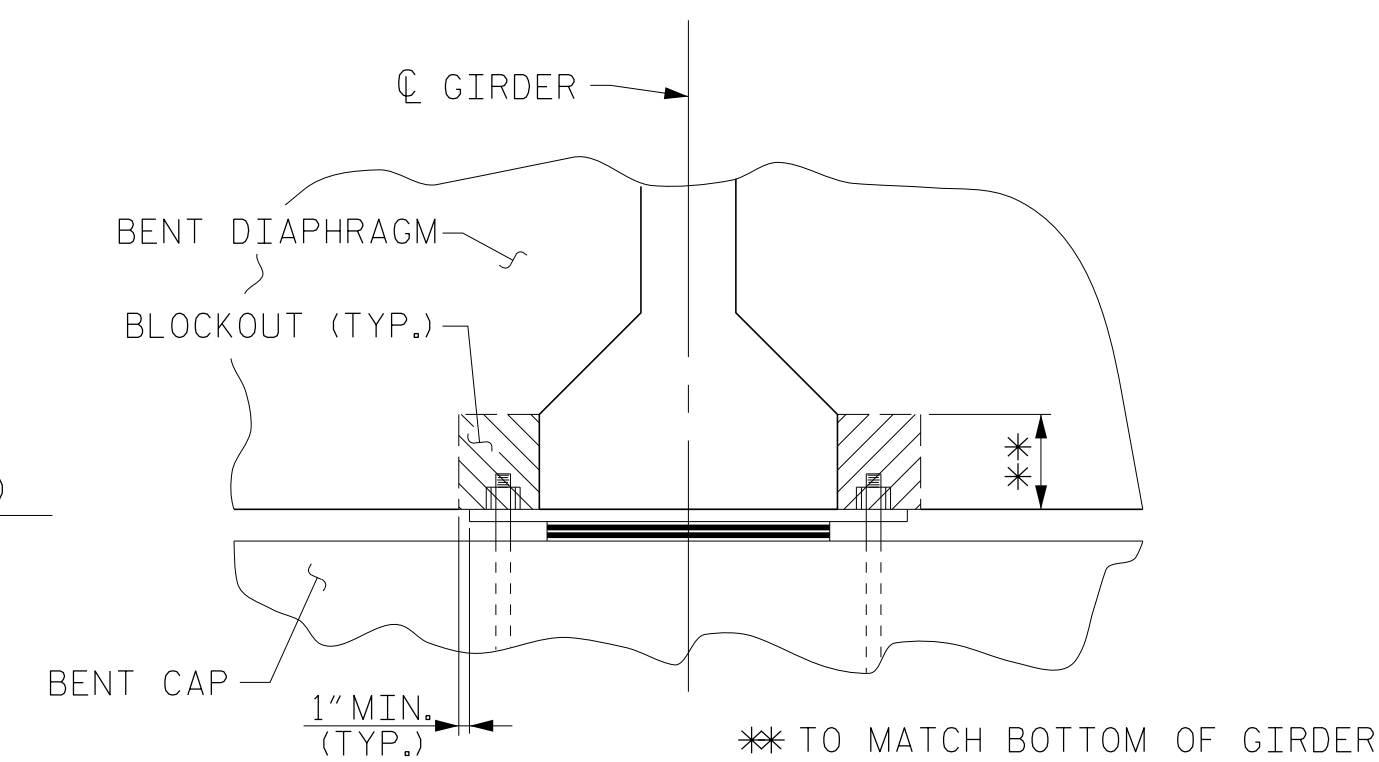

SECTION


PROJECT NO. R-2707C  
CLEVELAND COUNTY  
 STATION: 20+70.23-Y3- POT

SHEET 2 OF 2



DocuSigned by:  
 Jeff Loftus  
 2/6/2017

Firm License No. C-1051  
 421 Fayetteville St,  
 Suite 400  
 Raleigh, NC 27601  
 T 919.380.8750  
 www.stewartinc.com

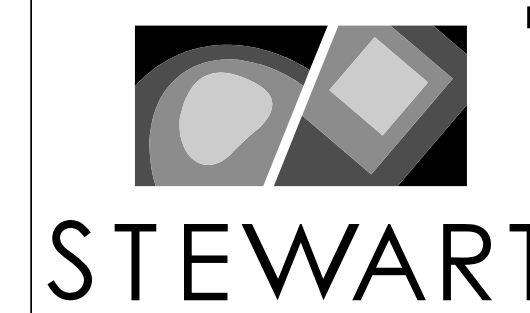

STATE OF NORTH CAROLINA DEPARTMENT OF TRANSPORTATION RALEIGH					
SUPERSTRUCTURE TYPICAL SECTION DETAILS					
REVISIONS					
NO.	BY:	DATE:	NO.	BY:	DATE:
1			3		
2			4		

SHEET NO.  
 S4-6  
 TOTAL SHEETS  
 29

STR. #4

DRAWN BY: H.ASSFOURA DATE: 07/16  
 CHECKED BY: J.LOFTUS DATE: 11/16  
 DESIGN ENGINEER OF RECORD: J.LOFTUS DATE: 01/17

R 2707C-SITE 3  
 2/6/2017  
 \\404\_011-R2707C-SMU-TS2-S4-6.dgn  
 USER:jeffloftus