




PLAN OF WING (W1)

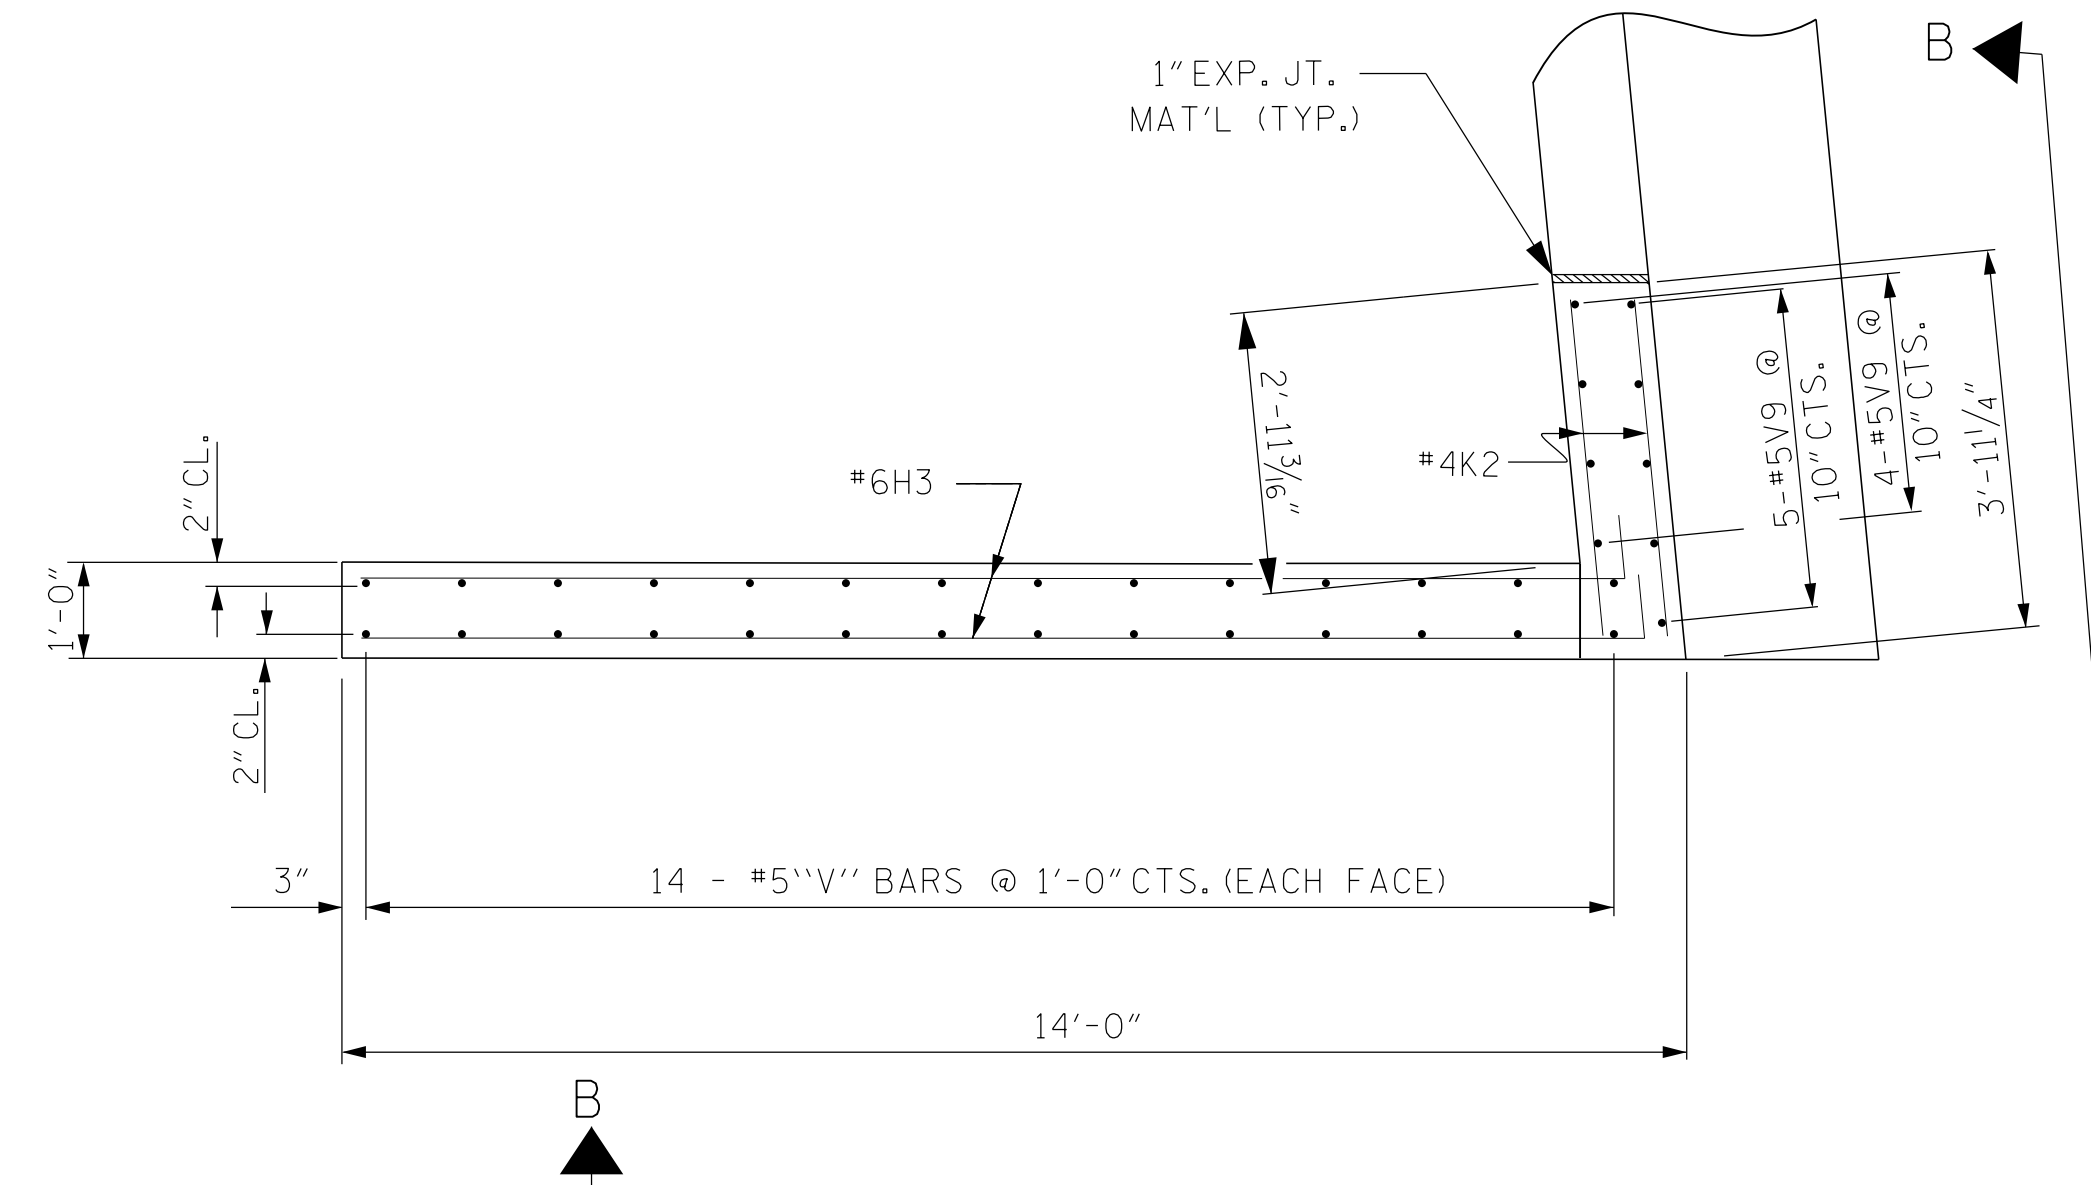


PLAN OF WING (W2)

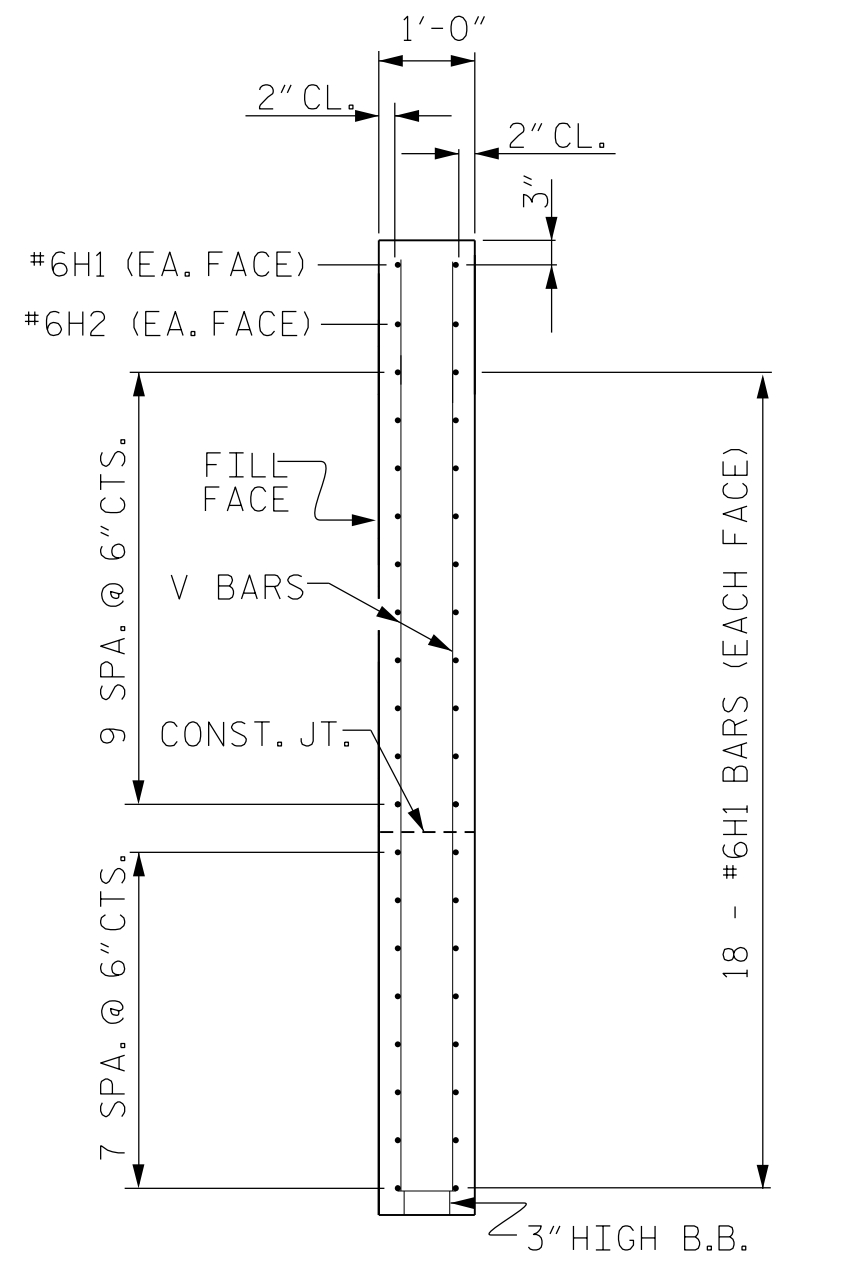


SECTION X-X

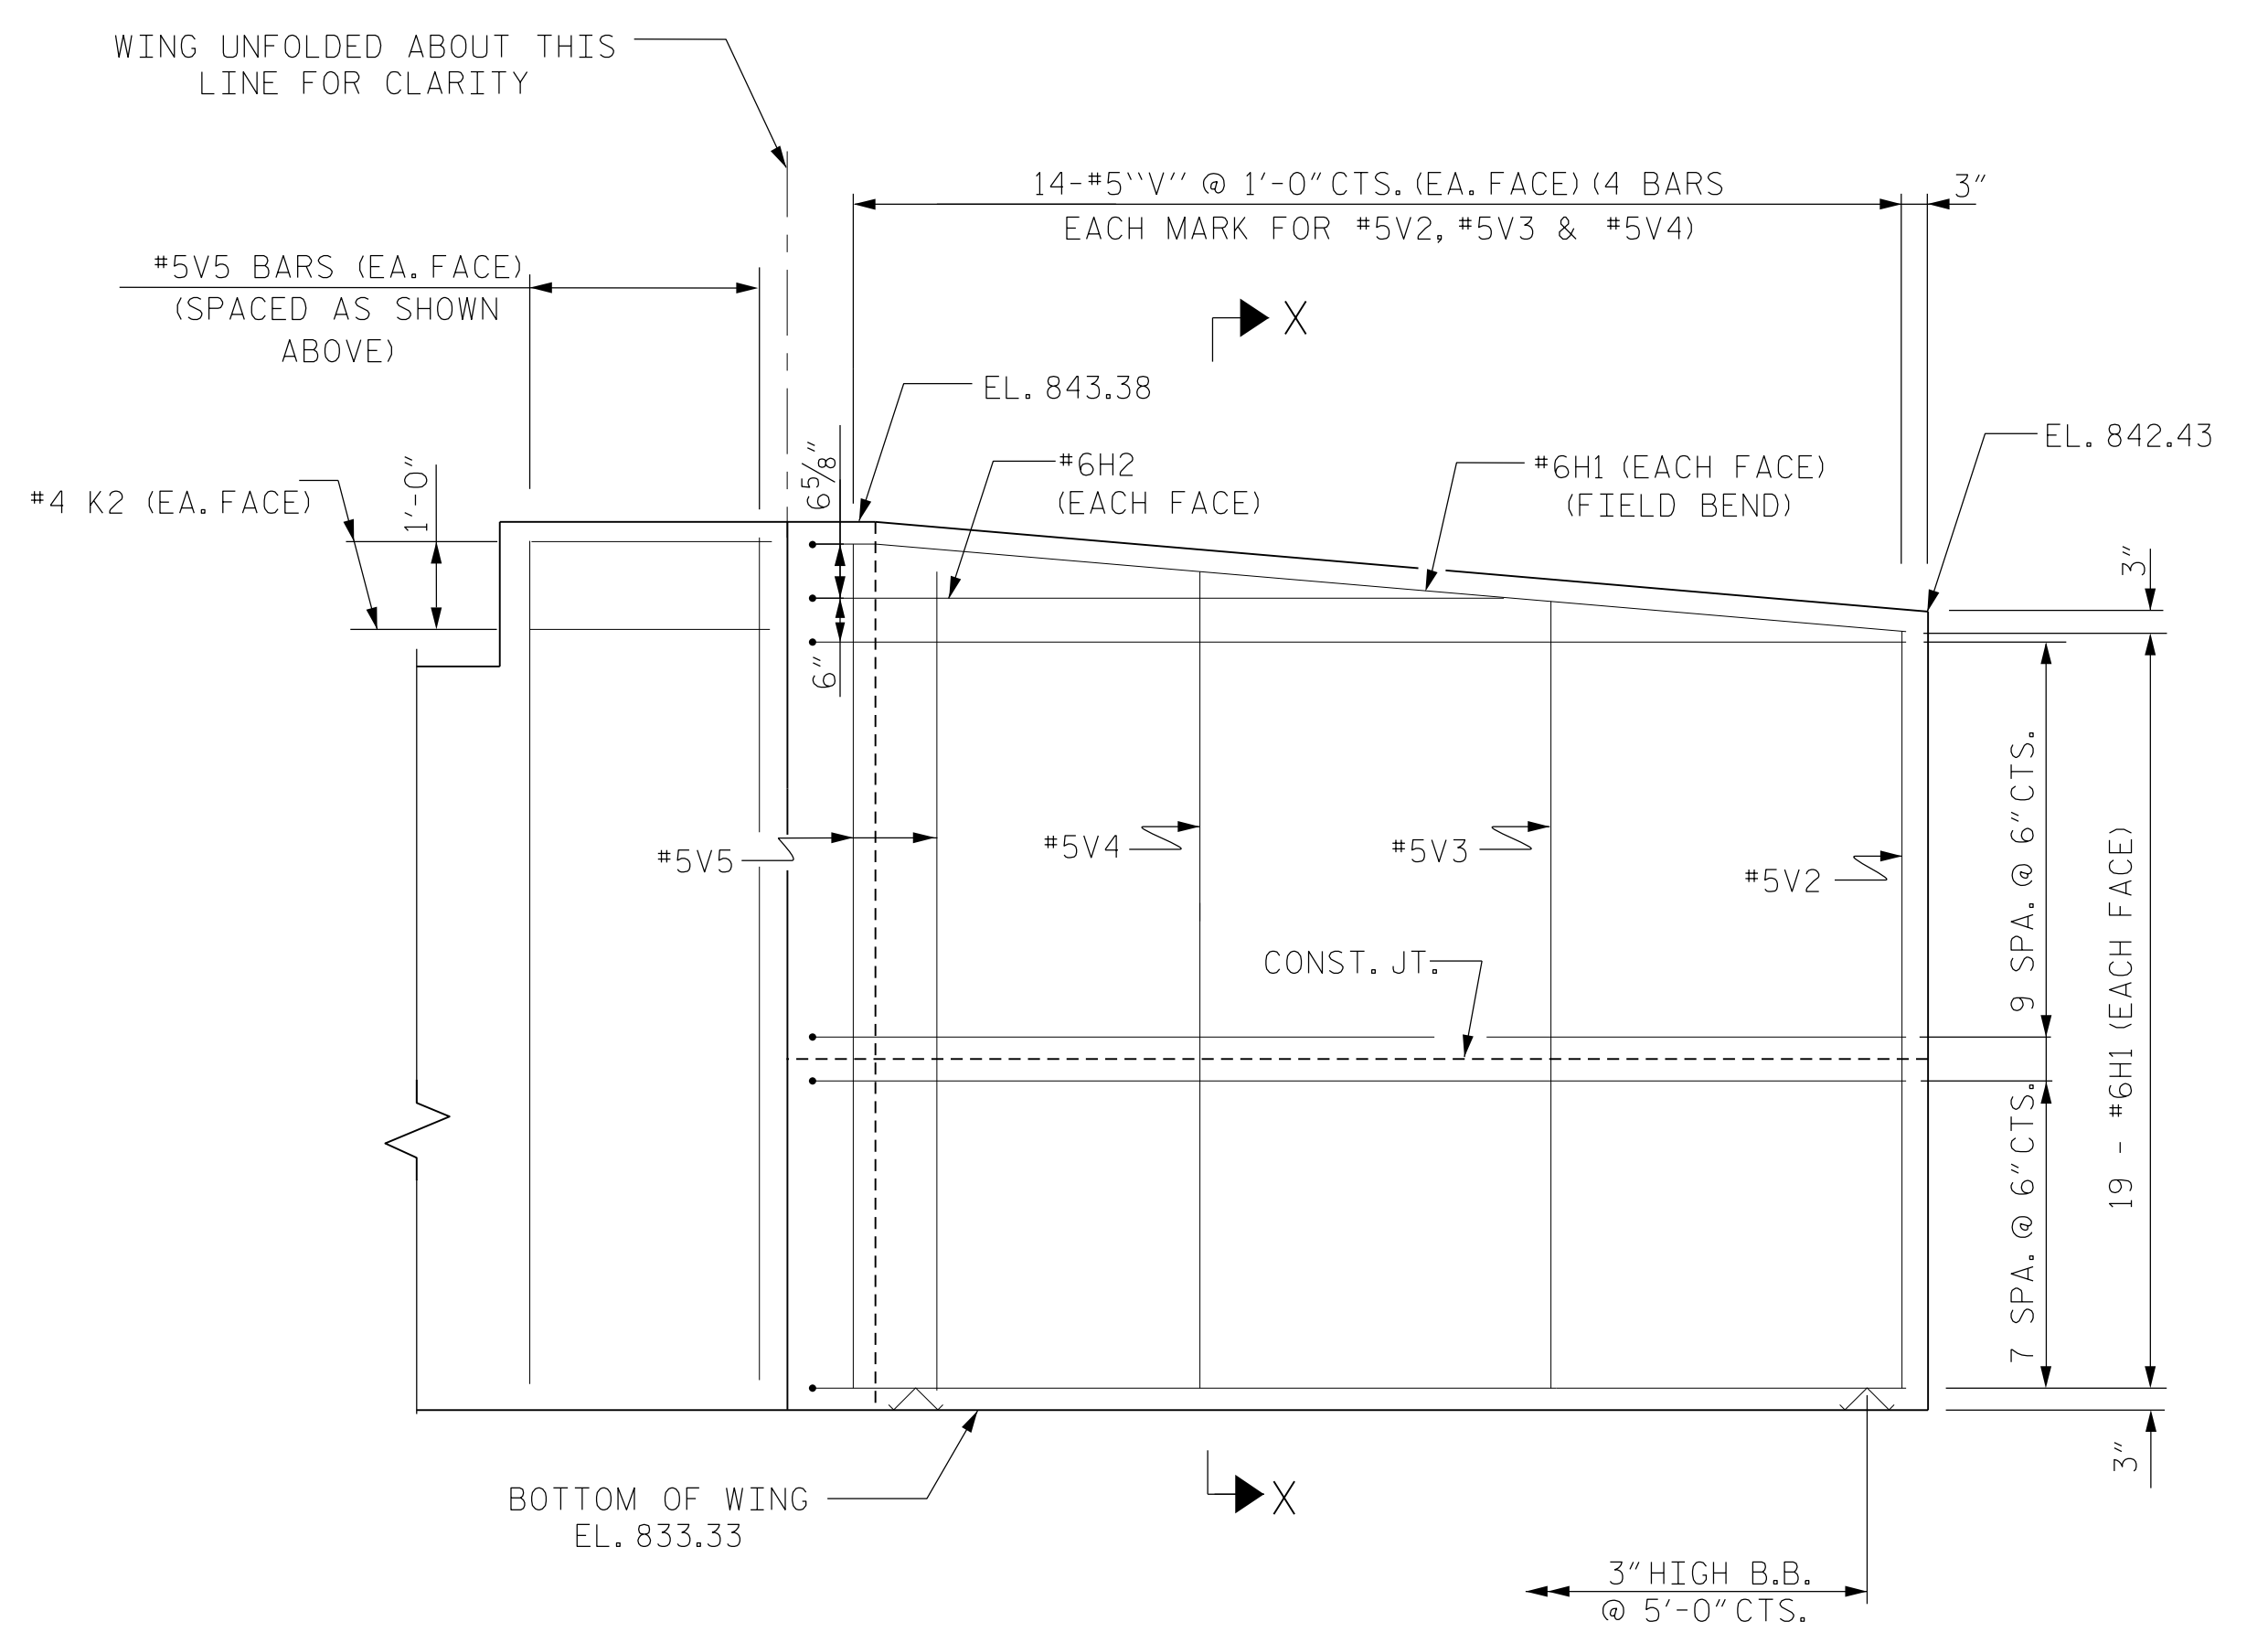

VIEW A-A

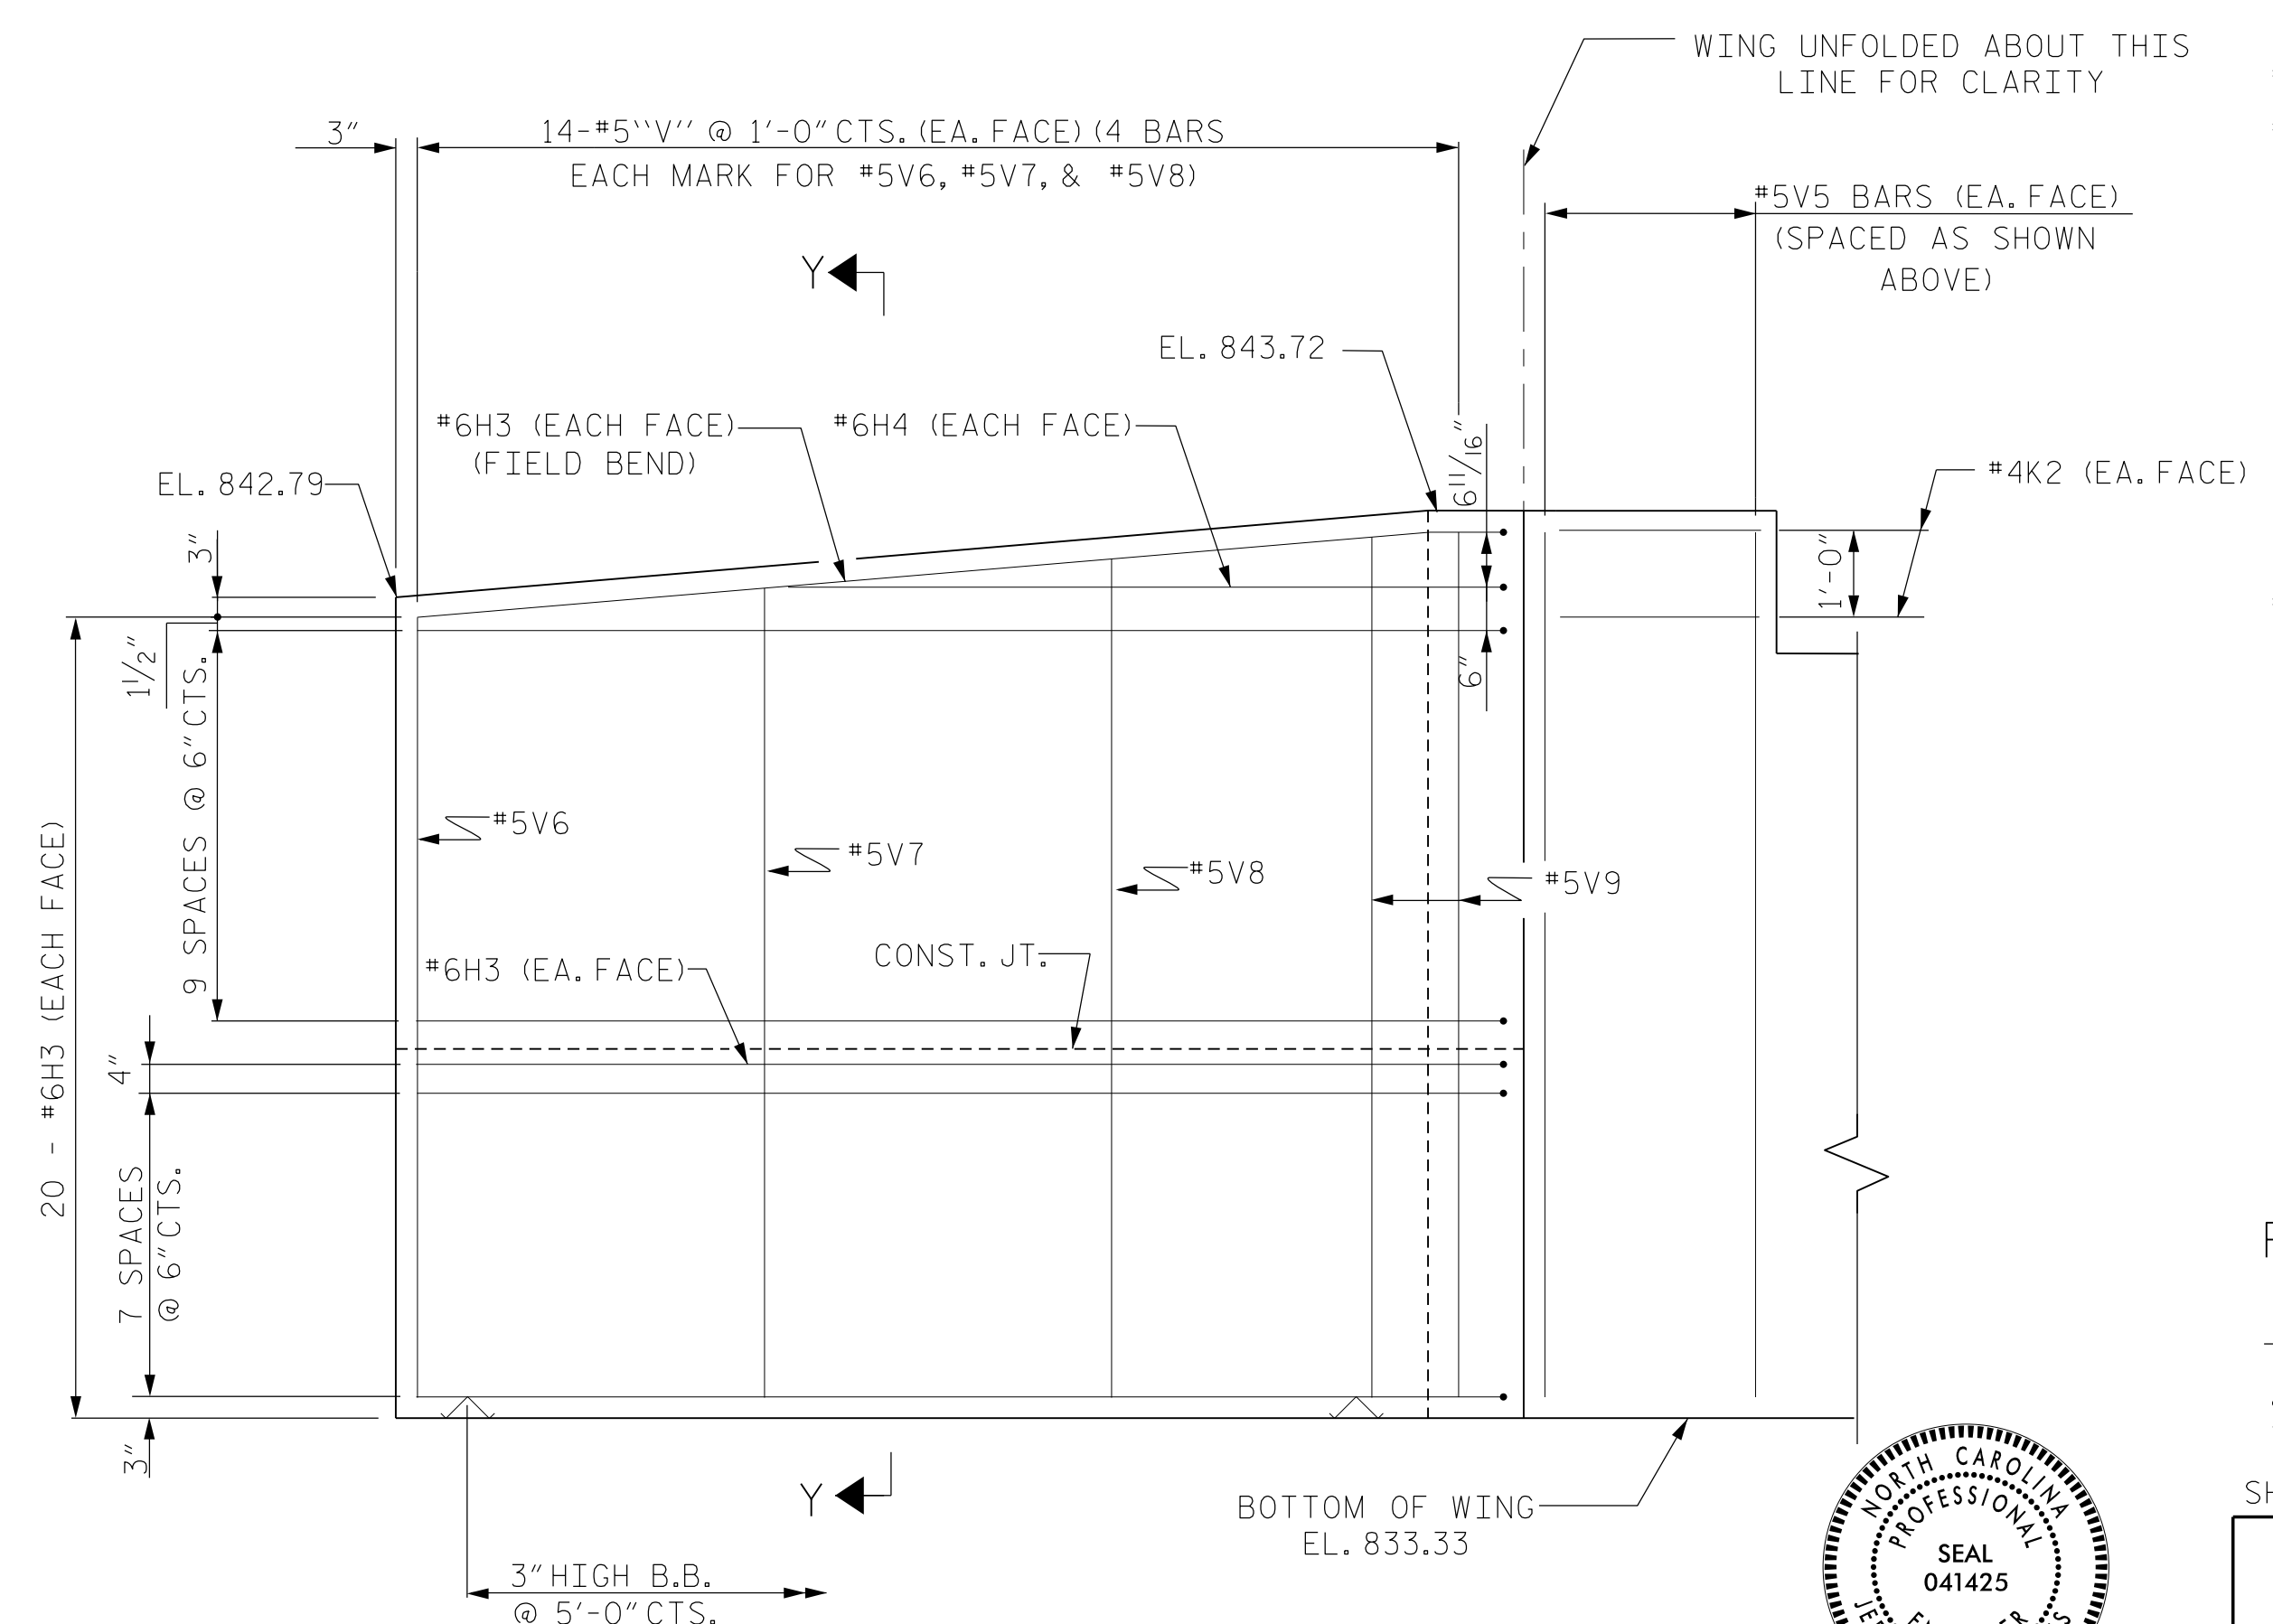


VIEW B-B

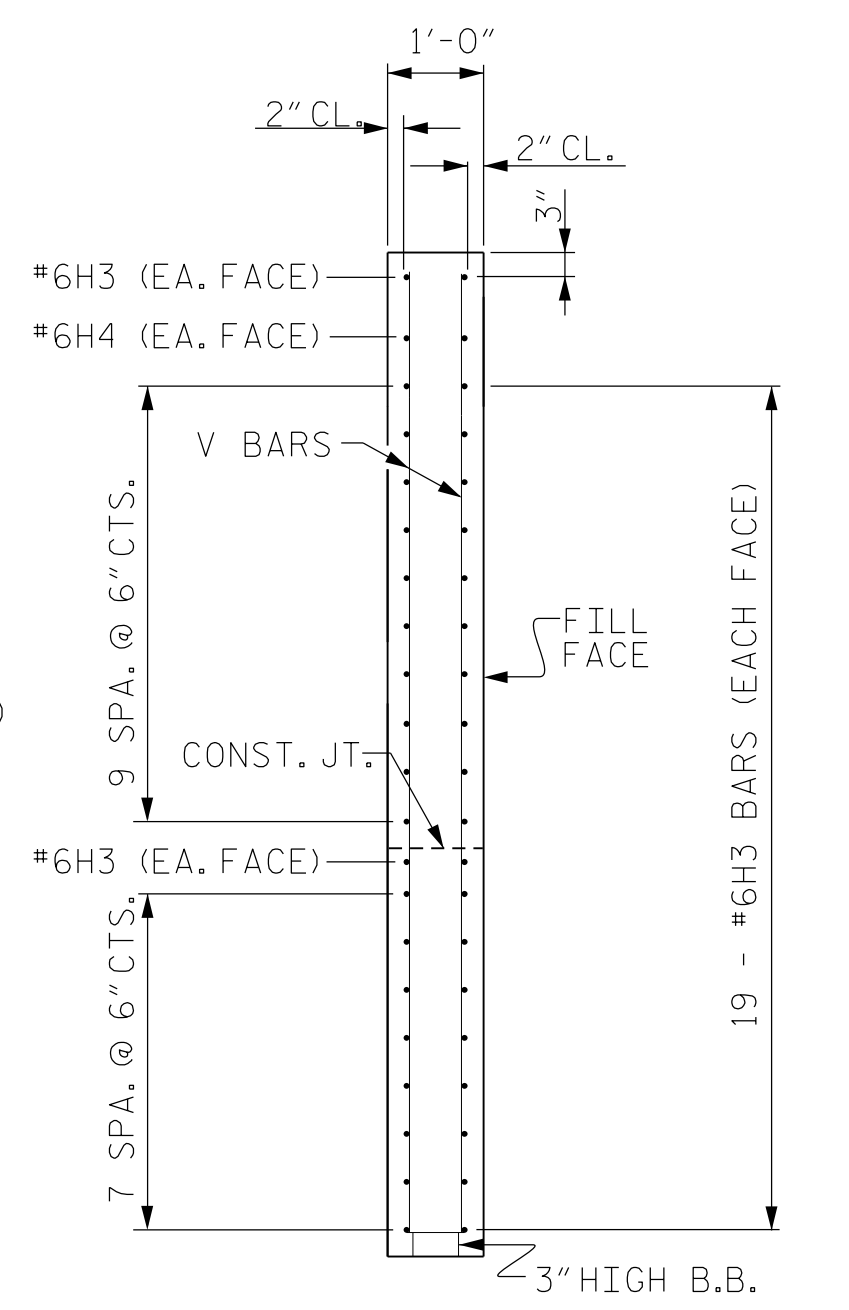

SECTION Y-Y


PROJECT NO. R-2707C  
 CLEVELAND COUNTY  
 STATION: 20+70.23-Y3- POT

SHEET 3 OF 3

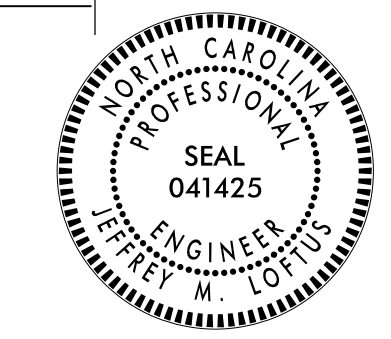

DocuSigned by:  
 Jeff Capus 2/6/2017

Firm License No. C-1051  
 421 Fayetteville St,  
 Suite 400  
 Raleigh, NC 27601  
 T 919.380.8750  
 www.stewartinc.com

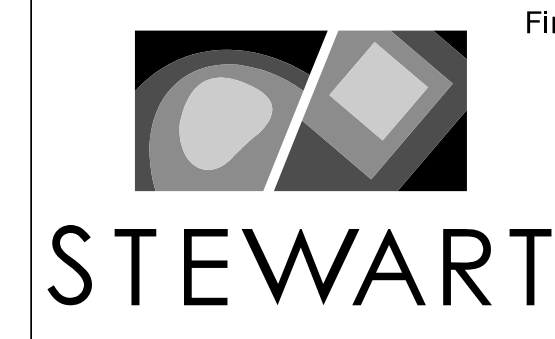

STATE OF NORTH CAROLINA  
 DEPARTMENT OF TRANSPORTATION  
 RALEIGH  
 SUBSTRUCTURE  
 END BENT NO.1  
 WING DETAILS

REVISIONS						SHEET NO.	
NO.	BY:	DATE:	NO.	BY:	DATE:	S4-20	
1			3			TOTAL SHEETS	
2			4			29	

STR. #4

DRAWN BY: H.ASSFORA DATE: 08/16  
 CHECKED BY: J.LOFIUS DATE: 11/16  
 DESIGN ENGINEER OF RECORD: J.LOFIUS DATE: 01/17

R 2707C-SITE 3  
 2/6/2017  
 \\404-039-R2707C-SMU-1EB2-S4-20.dgn  
 USER:JeffCapus