



SECTION @ END BENT DIAPHRAGM

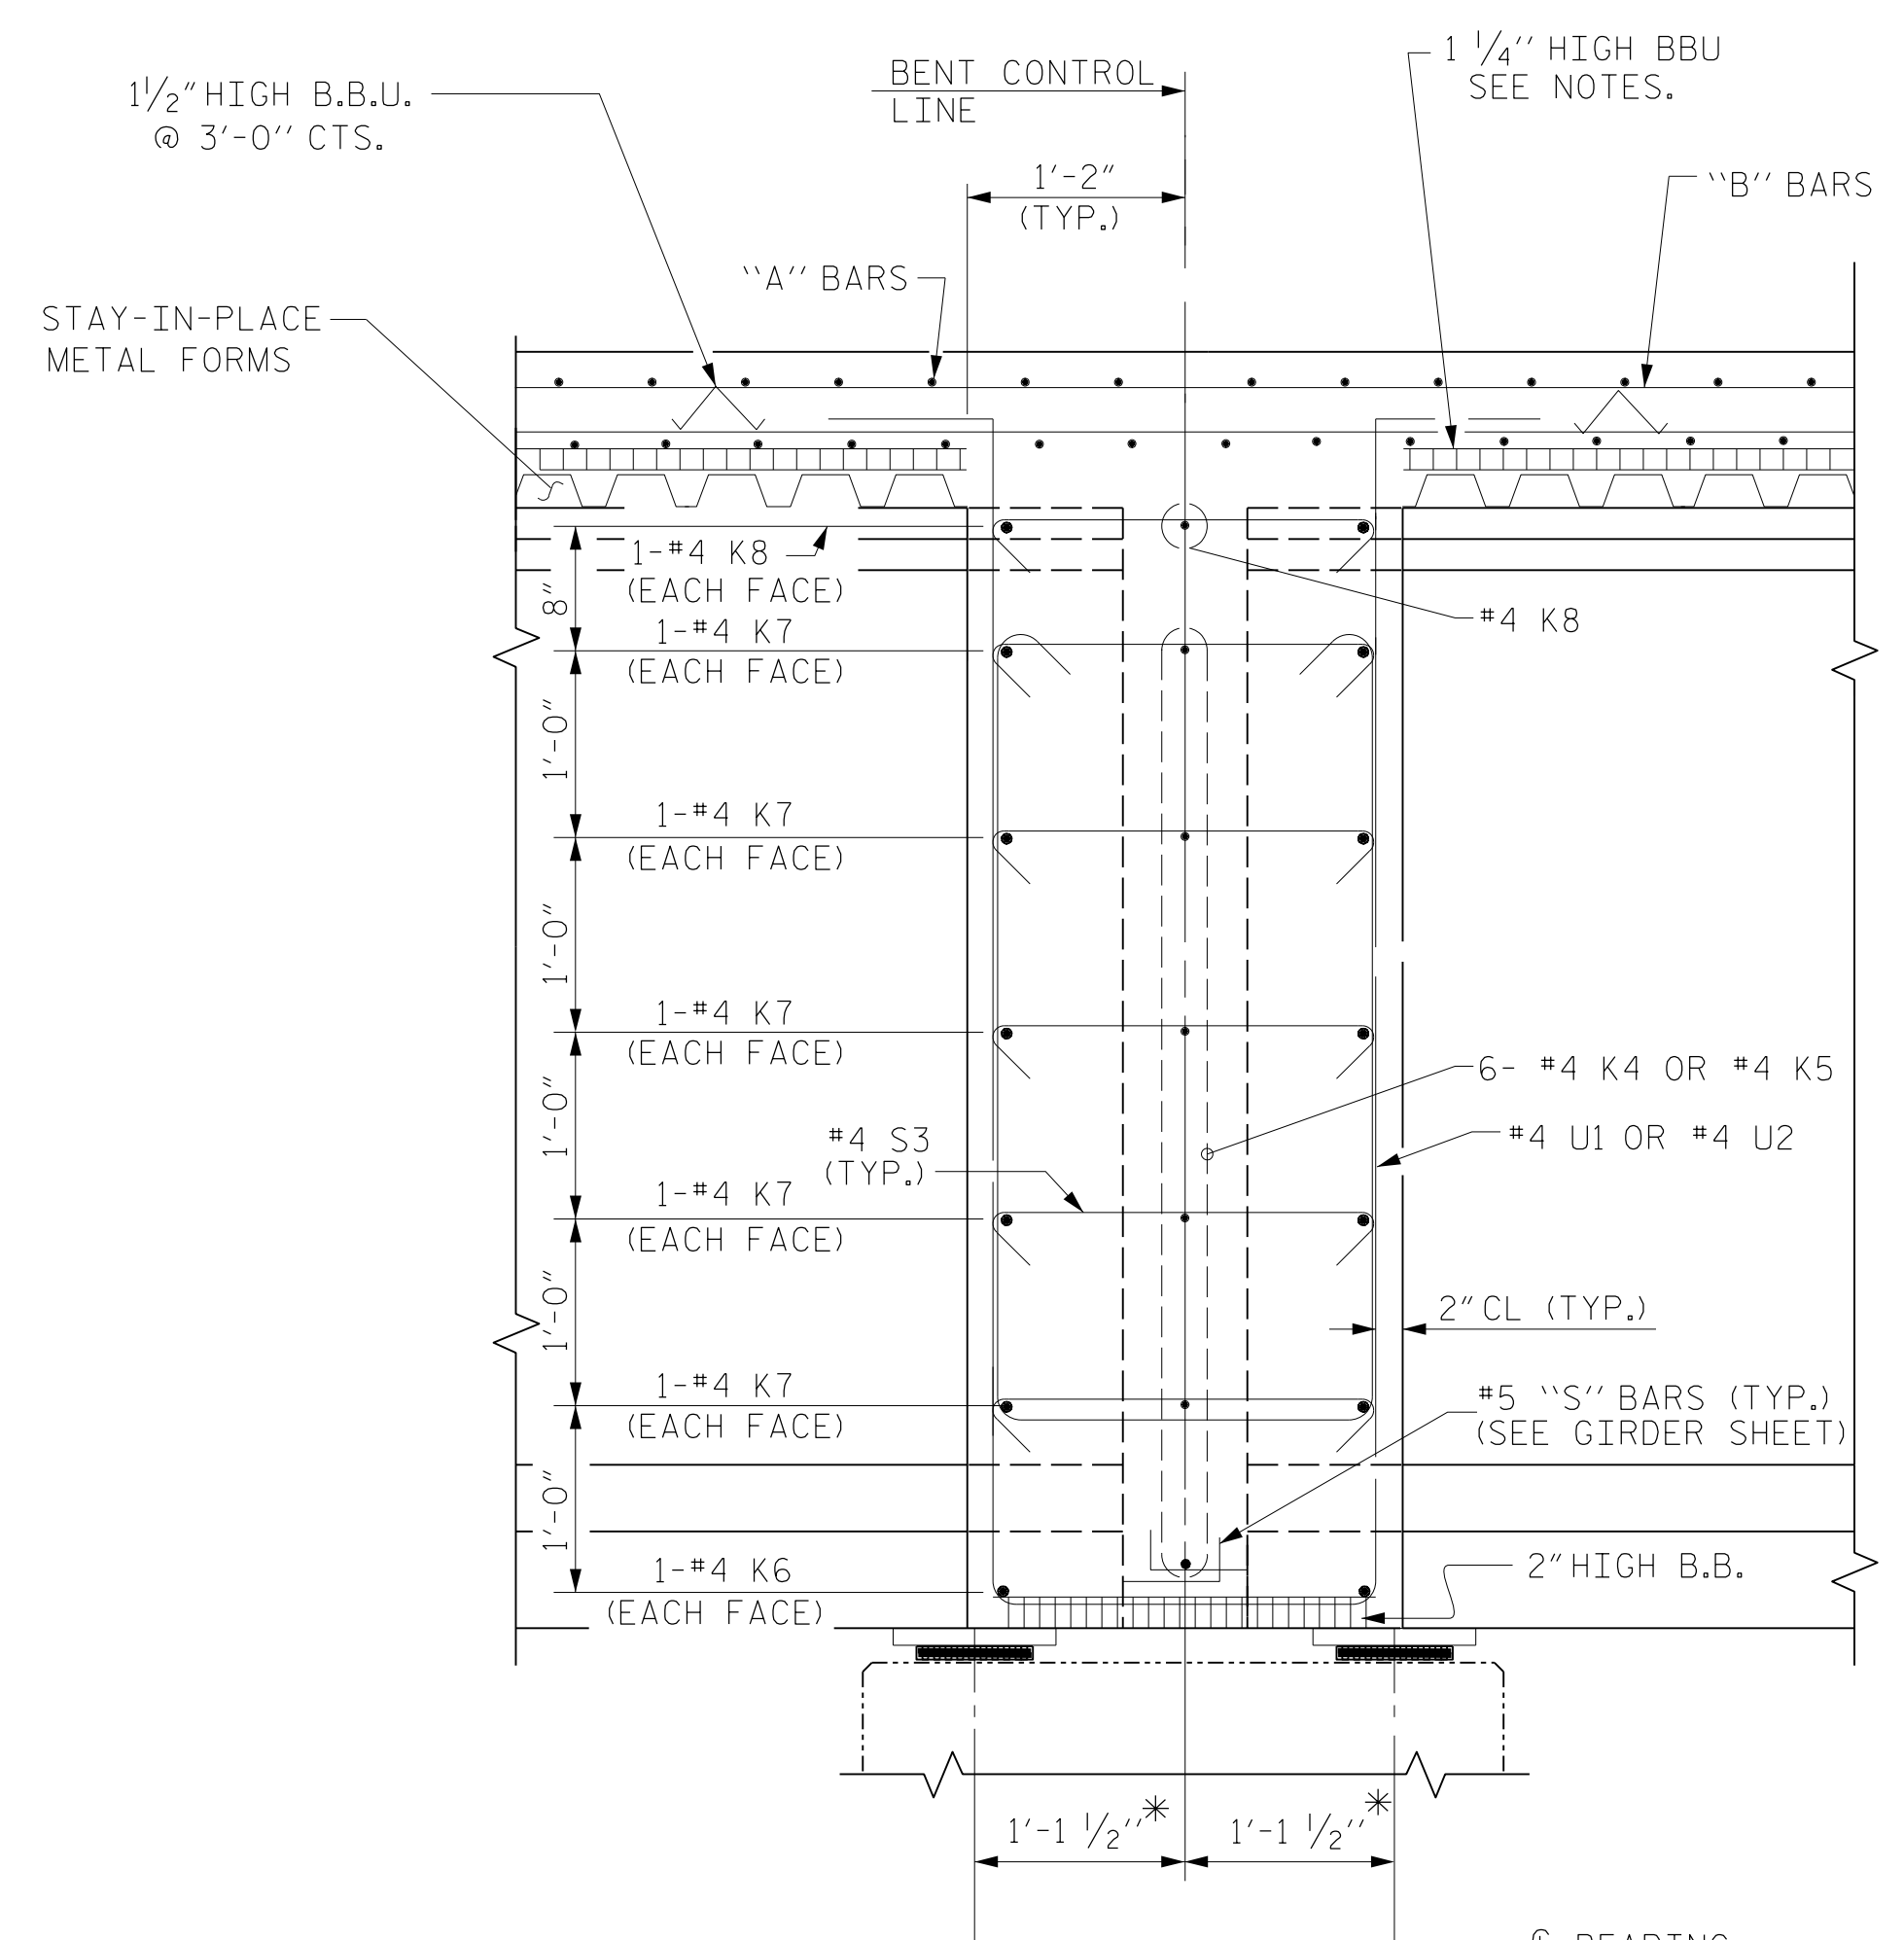

SECTION @ BENT DIAPHRAGM


* MEASURED ALONG GIRDER

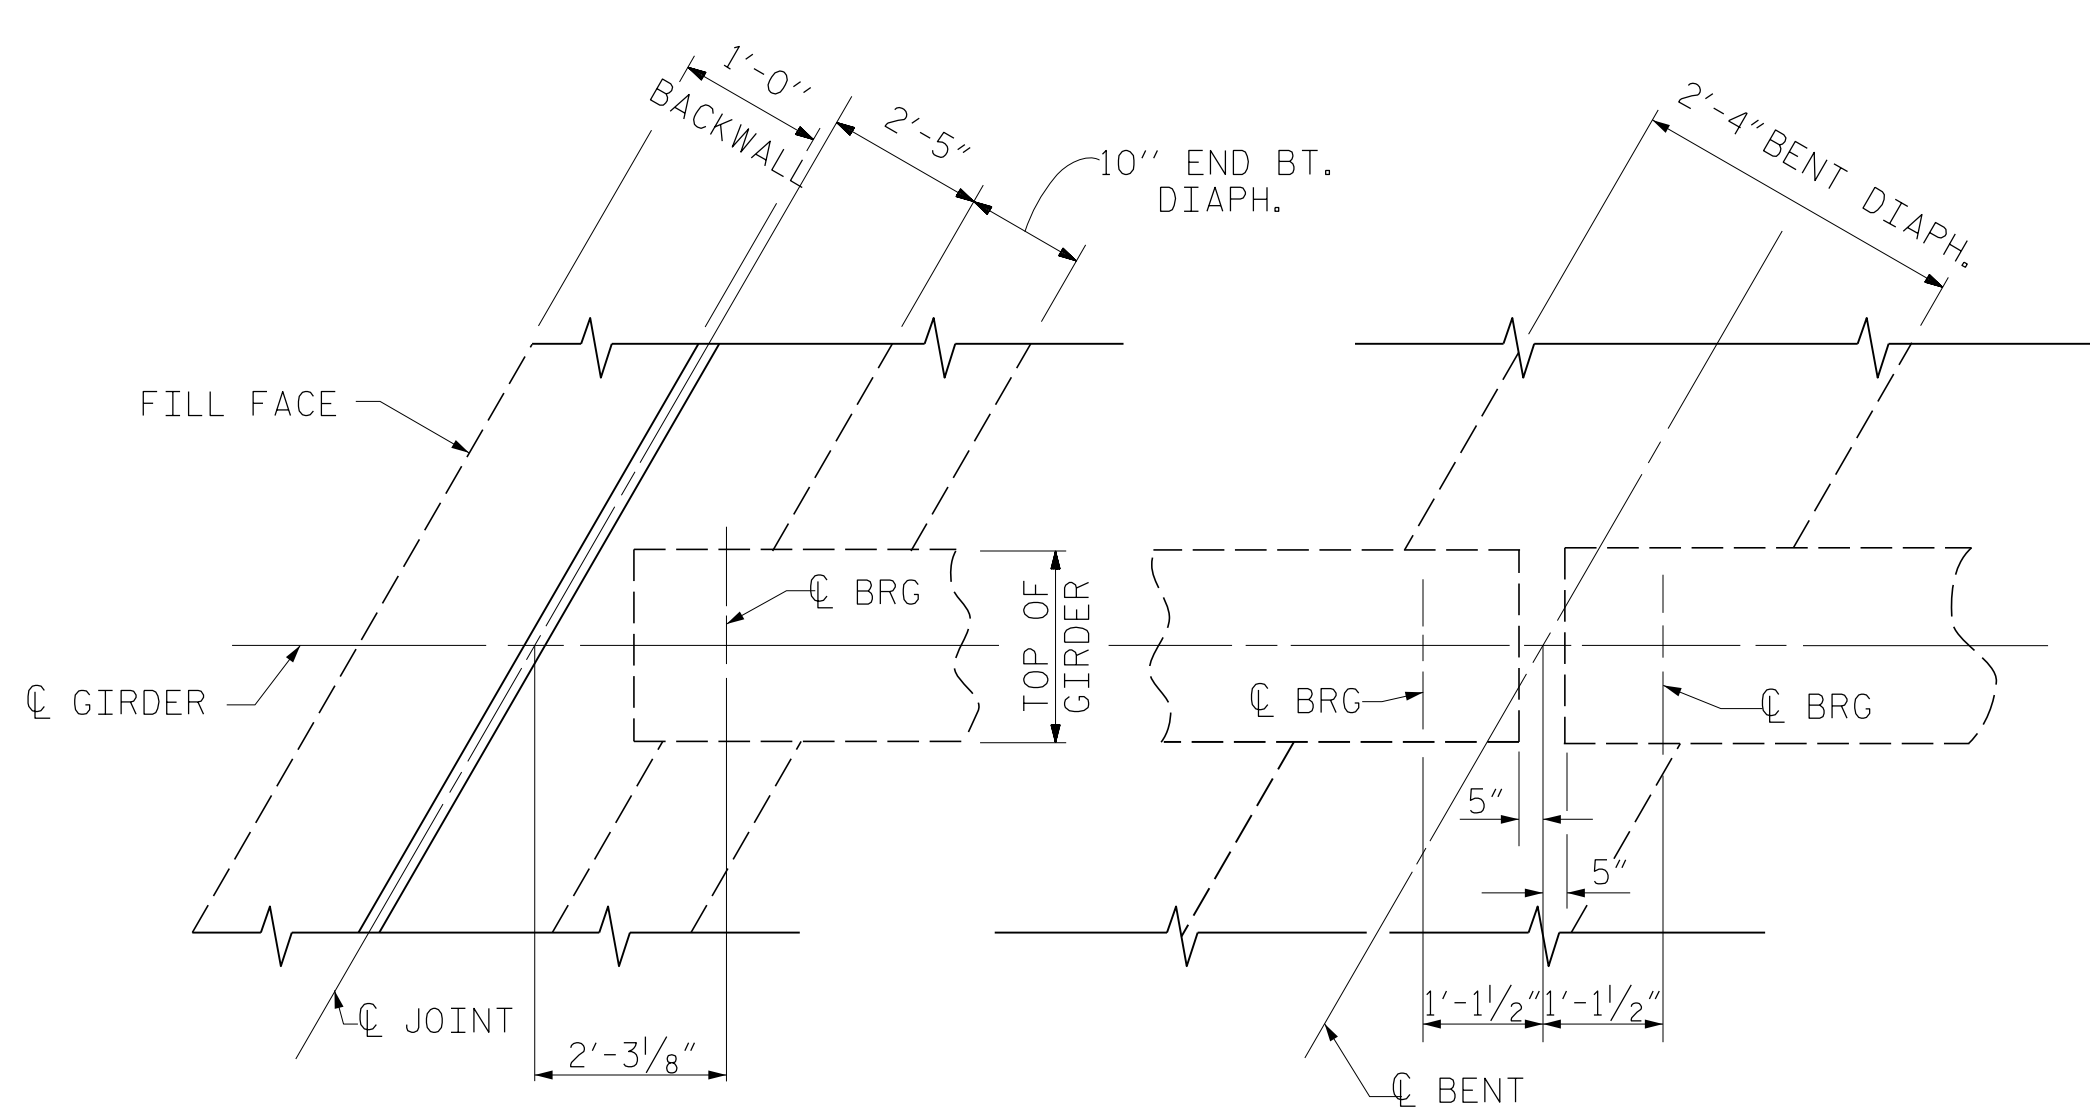

END BENT DIAPHRAGM


BENT DIAPHRAGM

PLAN

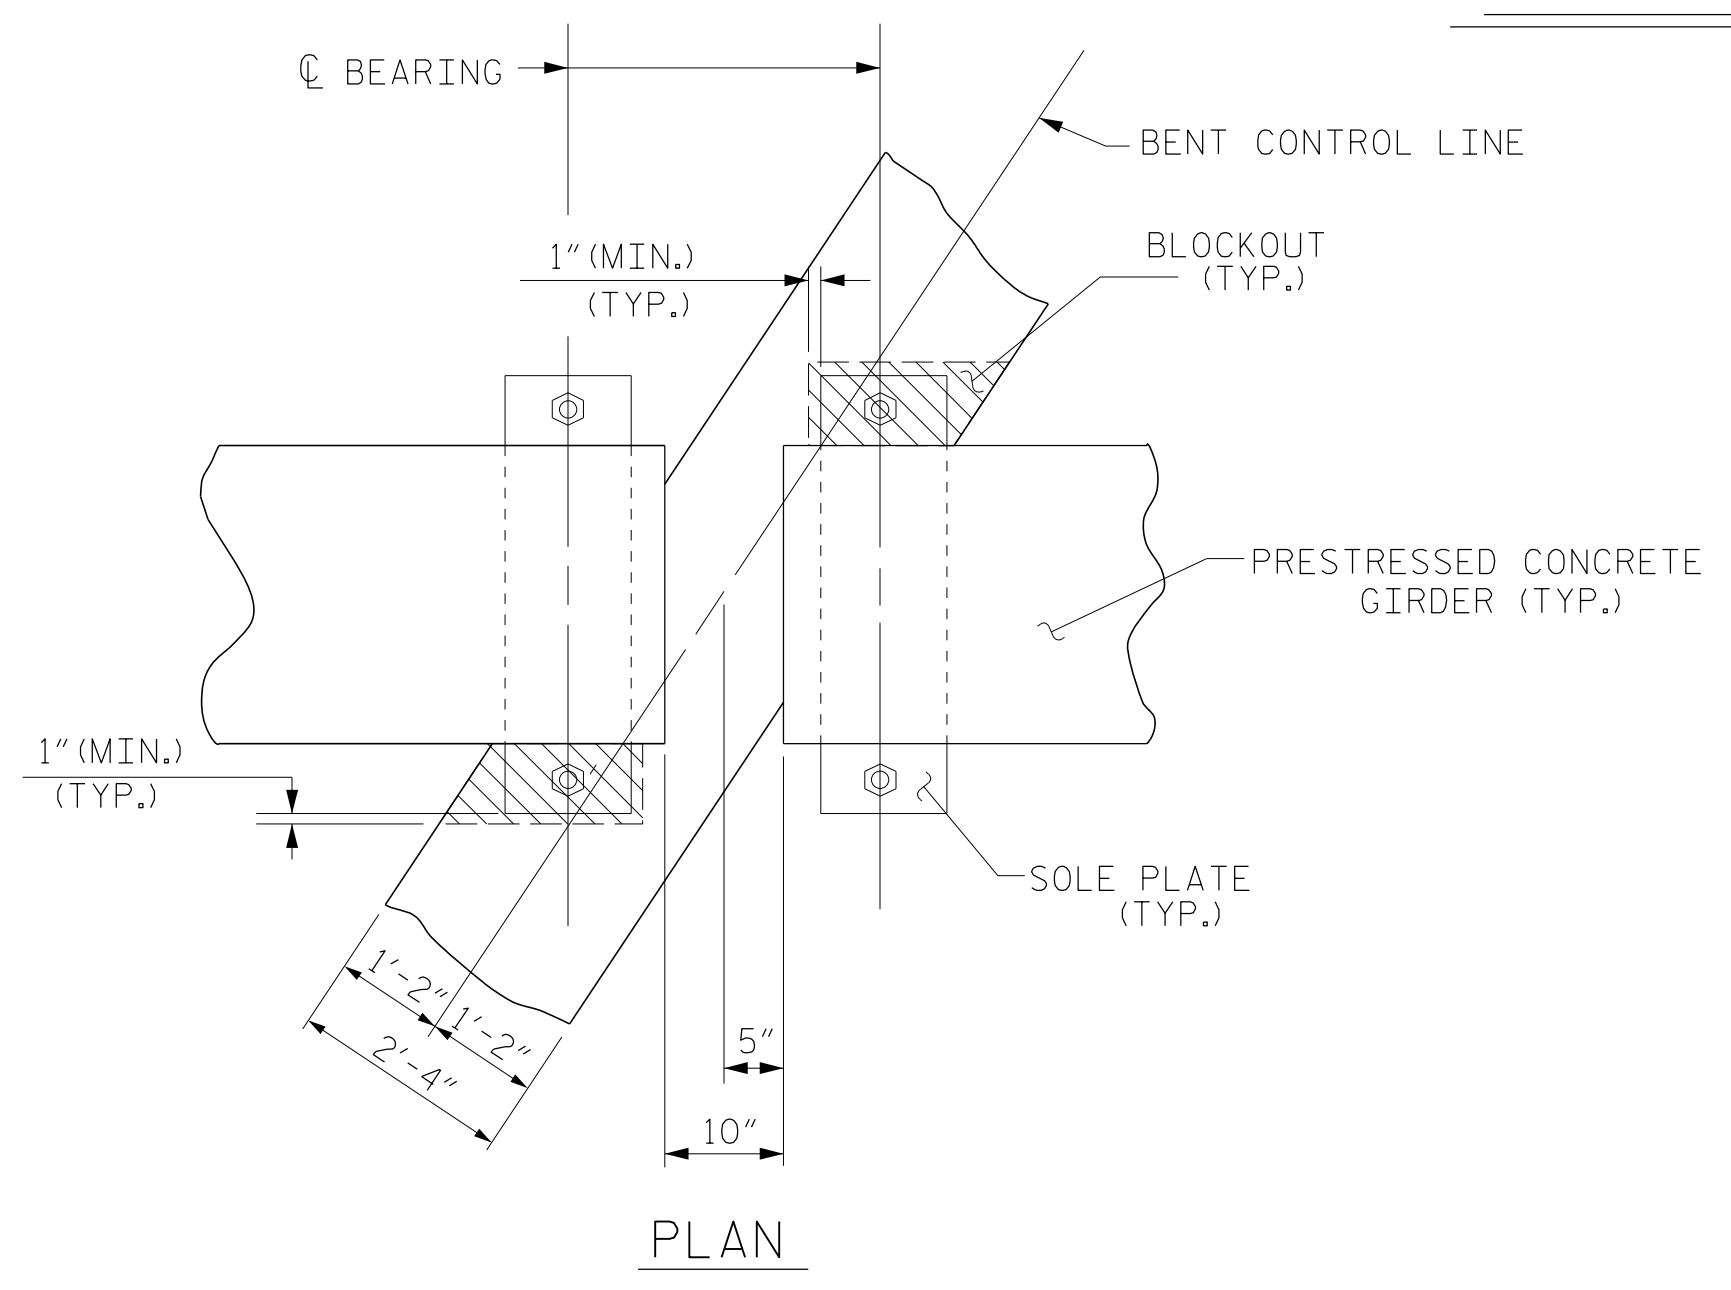

PLAN

BENT DIAPHRAGM BLOCK-OUT DETAIL

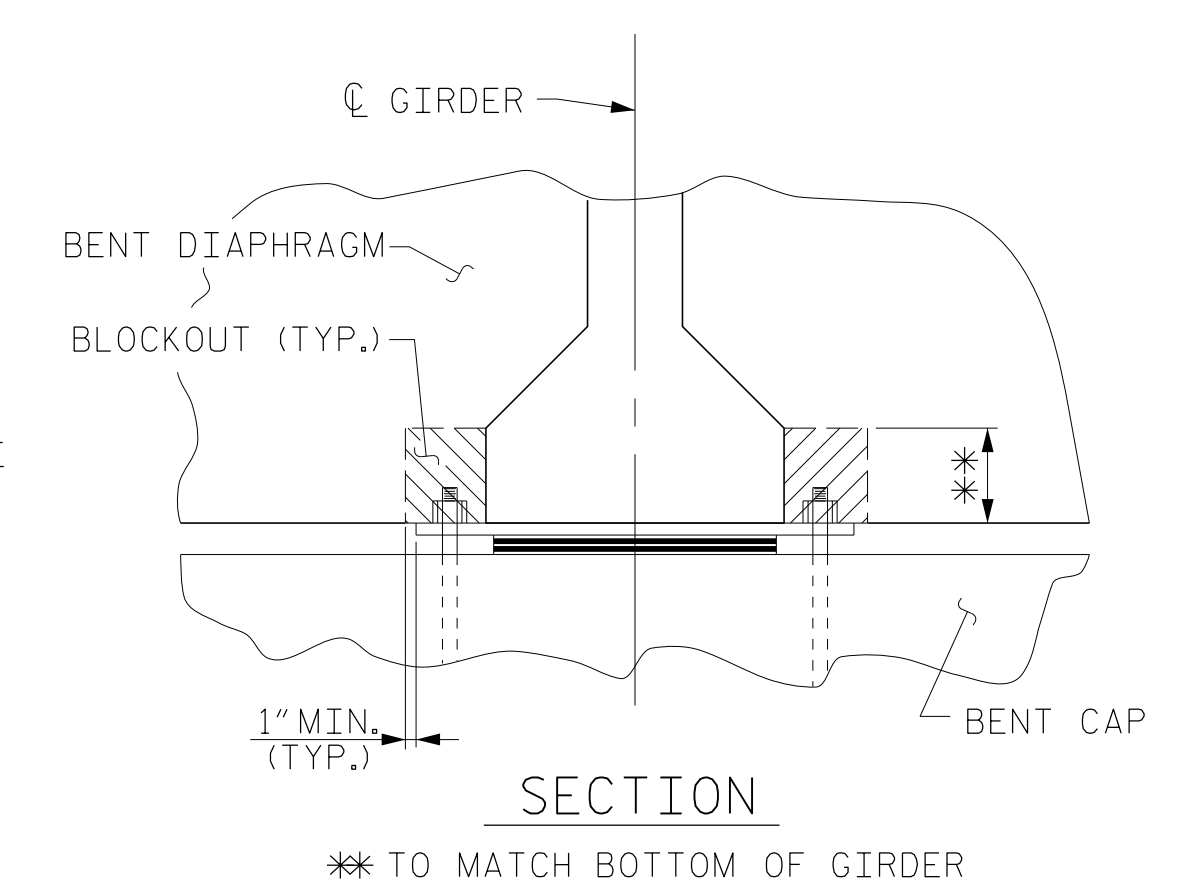

SECTION

** TO MATCH BOTTOM OF GIRDER

PROJECT NO. R-2707C
 CLEVELAND COUNTY
 STATION: 24+05.50-Y4-REV POT
 SHEET 2 OF 2



DocuSigned by:
 Jeff Loftus 2/3/2017

Firm License No. C-1051
 421 Fayetteville St,
 Suite 400
 Raleigh, NC 27601
 T 919.380.8750
 www.stewartinc.com

STATE OF NORTH CAROLINA
 DEPARTMENT OF TRANSPORTATION
 RALEIGH
 SUPERSTRUCTURE
 TYPICAL SECTION DETAILS

REVISIONS						SHEET NO.
NO.	BY:	DATE:	NO.	BY:	DATE:	S5-6
1			3			TOTAL SHEETS
2			4			29

STR. #5

DRAWN BY: H.ASSFOURA	DATE: 02/16
CHECKED BY: J.LOFTUS	DATE: 11/16
DESIGN ENGINEER OF RECORD: J.LOFTUS	DATE: 01/17

R 2707C-5
 R 2707C-5
 2/3/2017
 \\405-011-R2707C-SMU-T502-S5-6.dgn
 USER:deFault