




PLAN OF WING (W1)

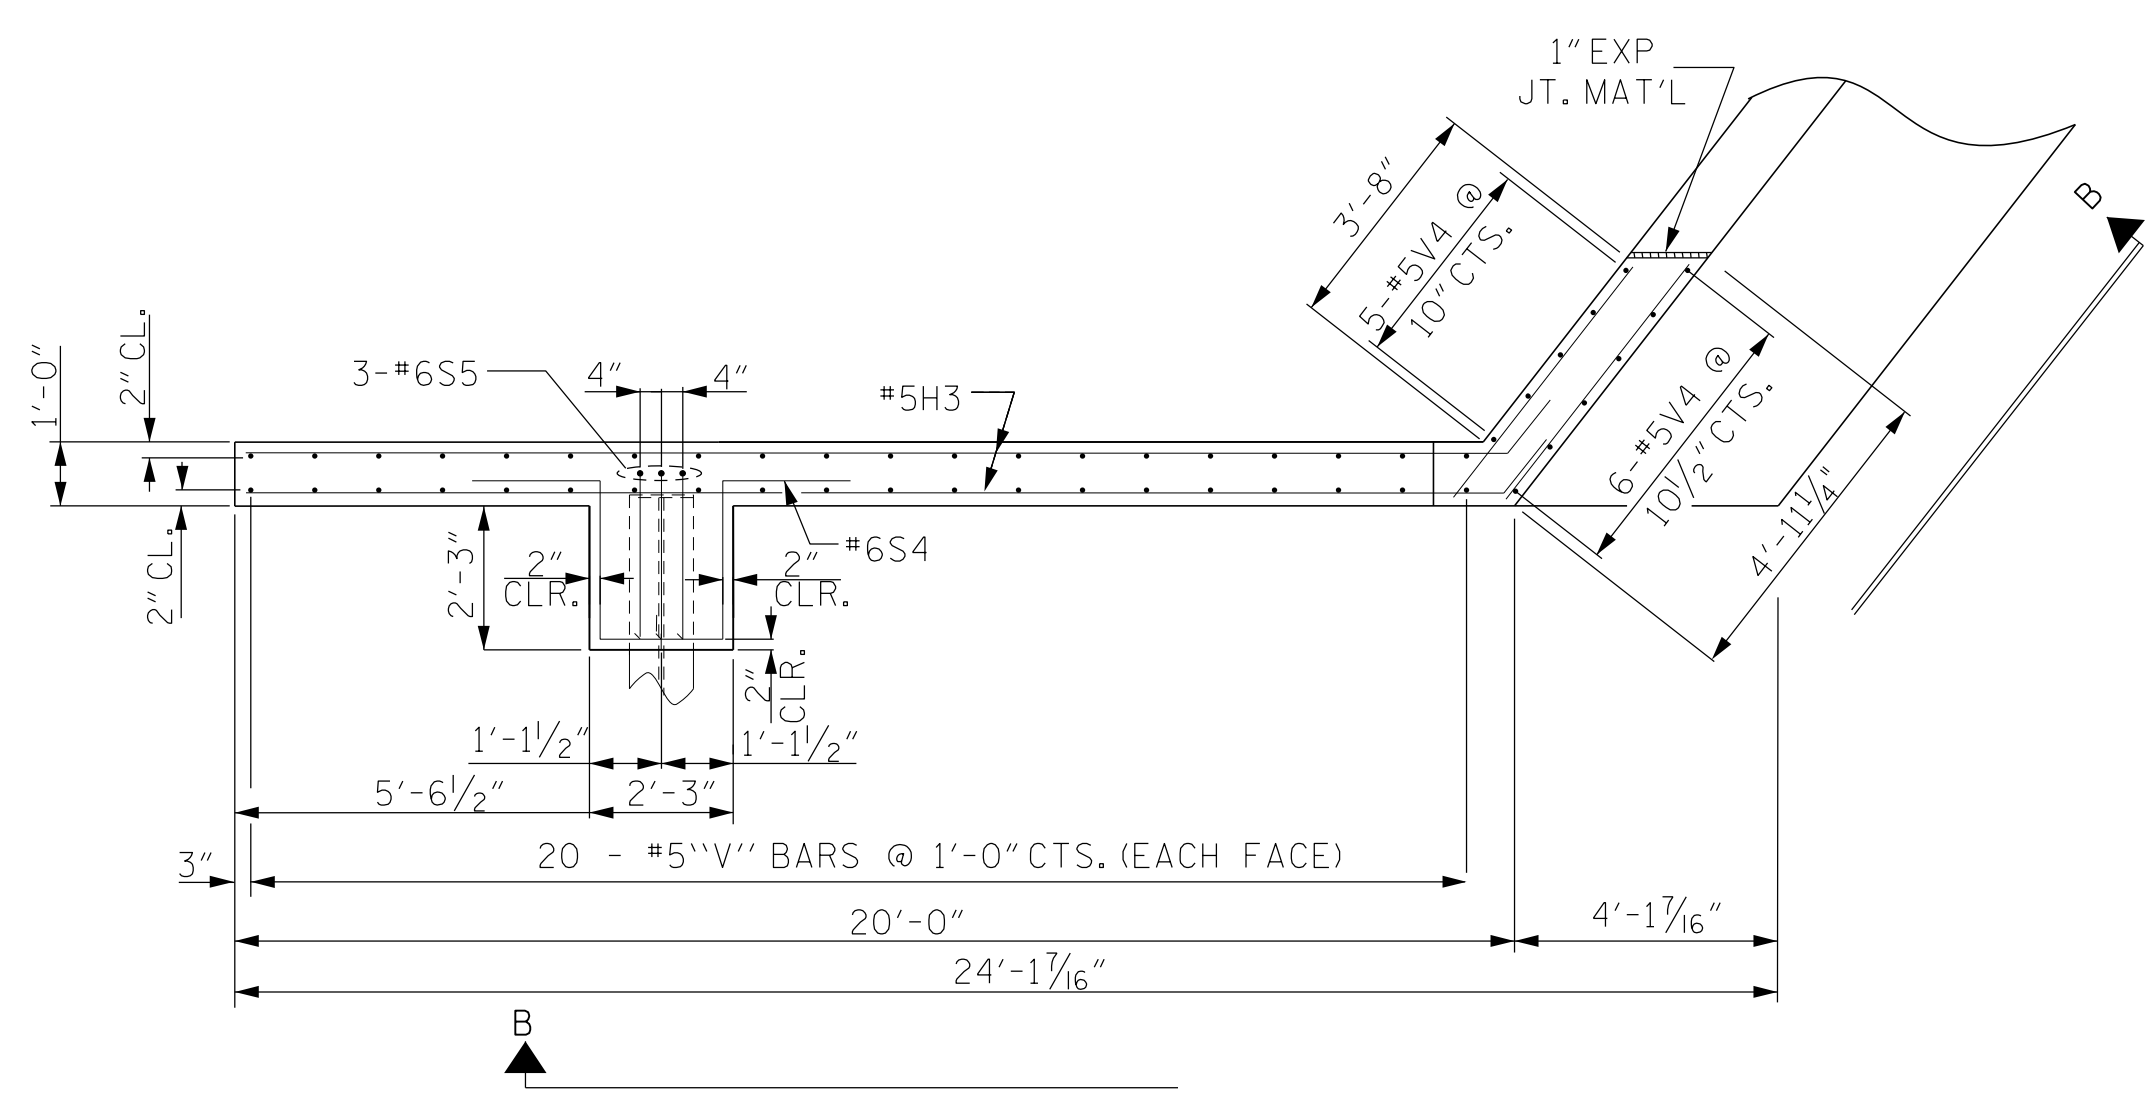


PLAN OF WING (W2)

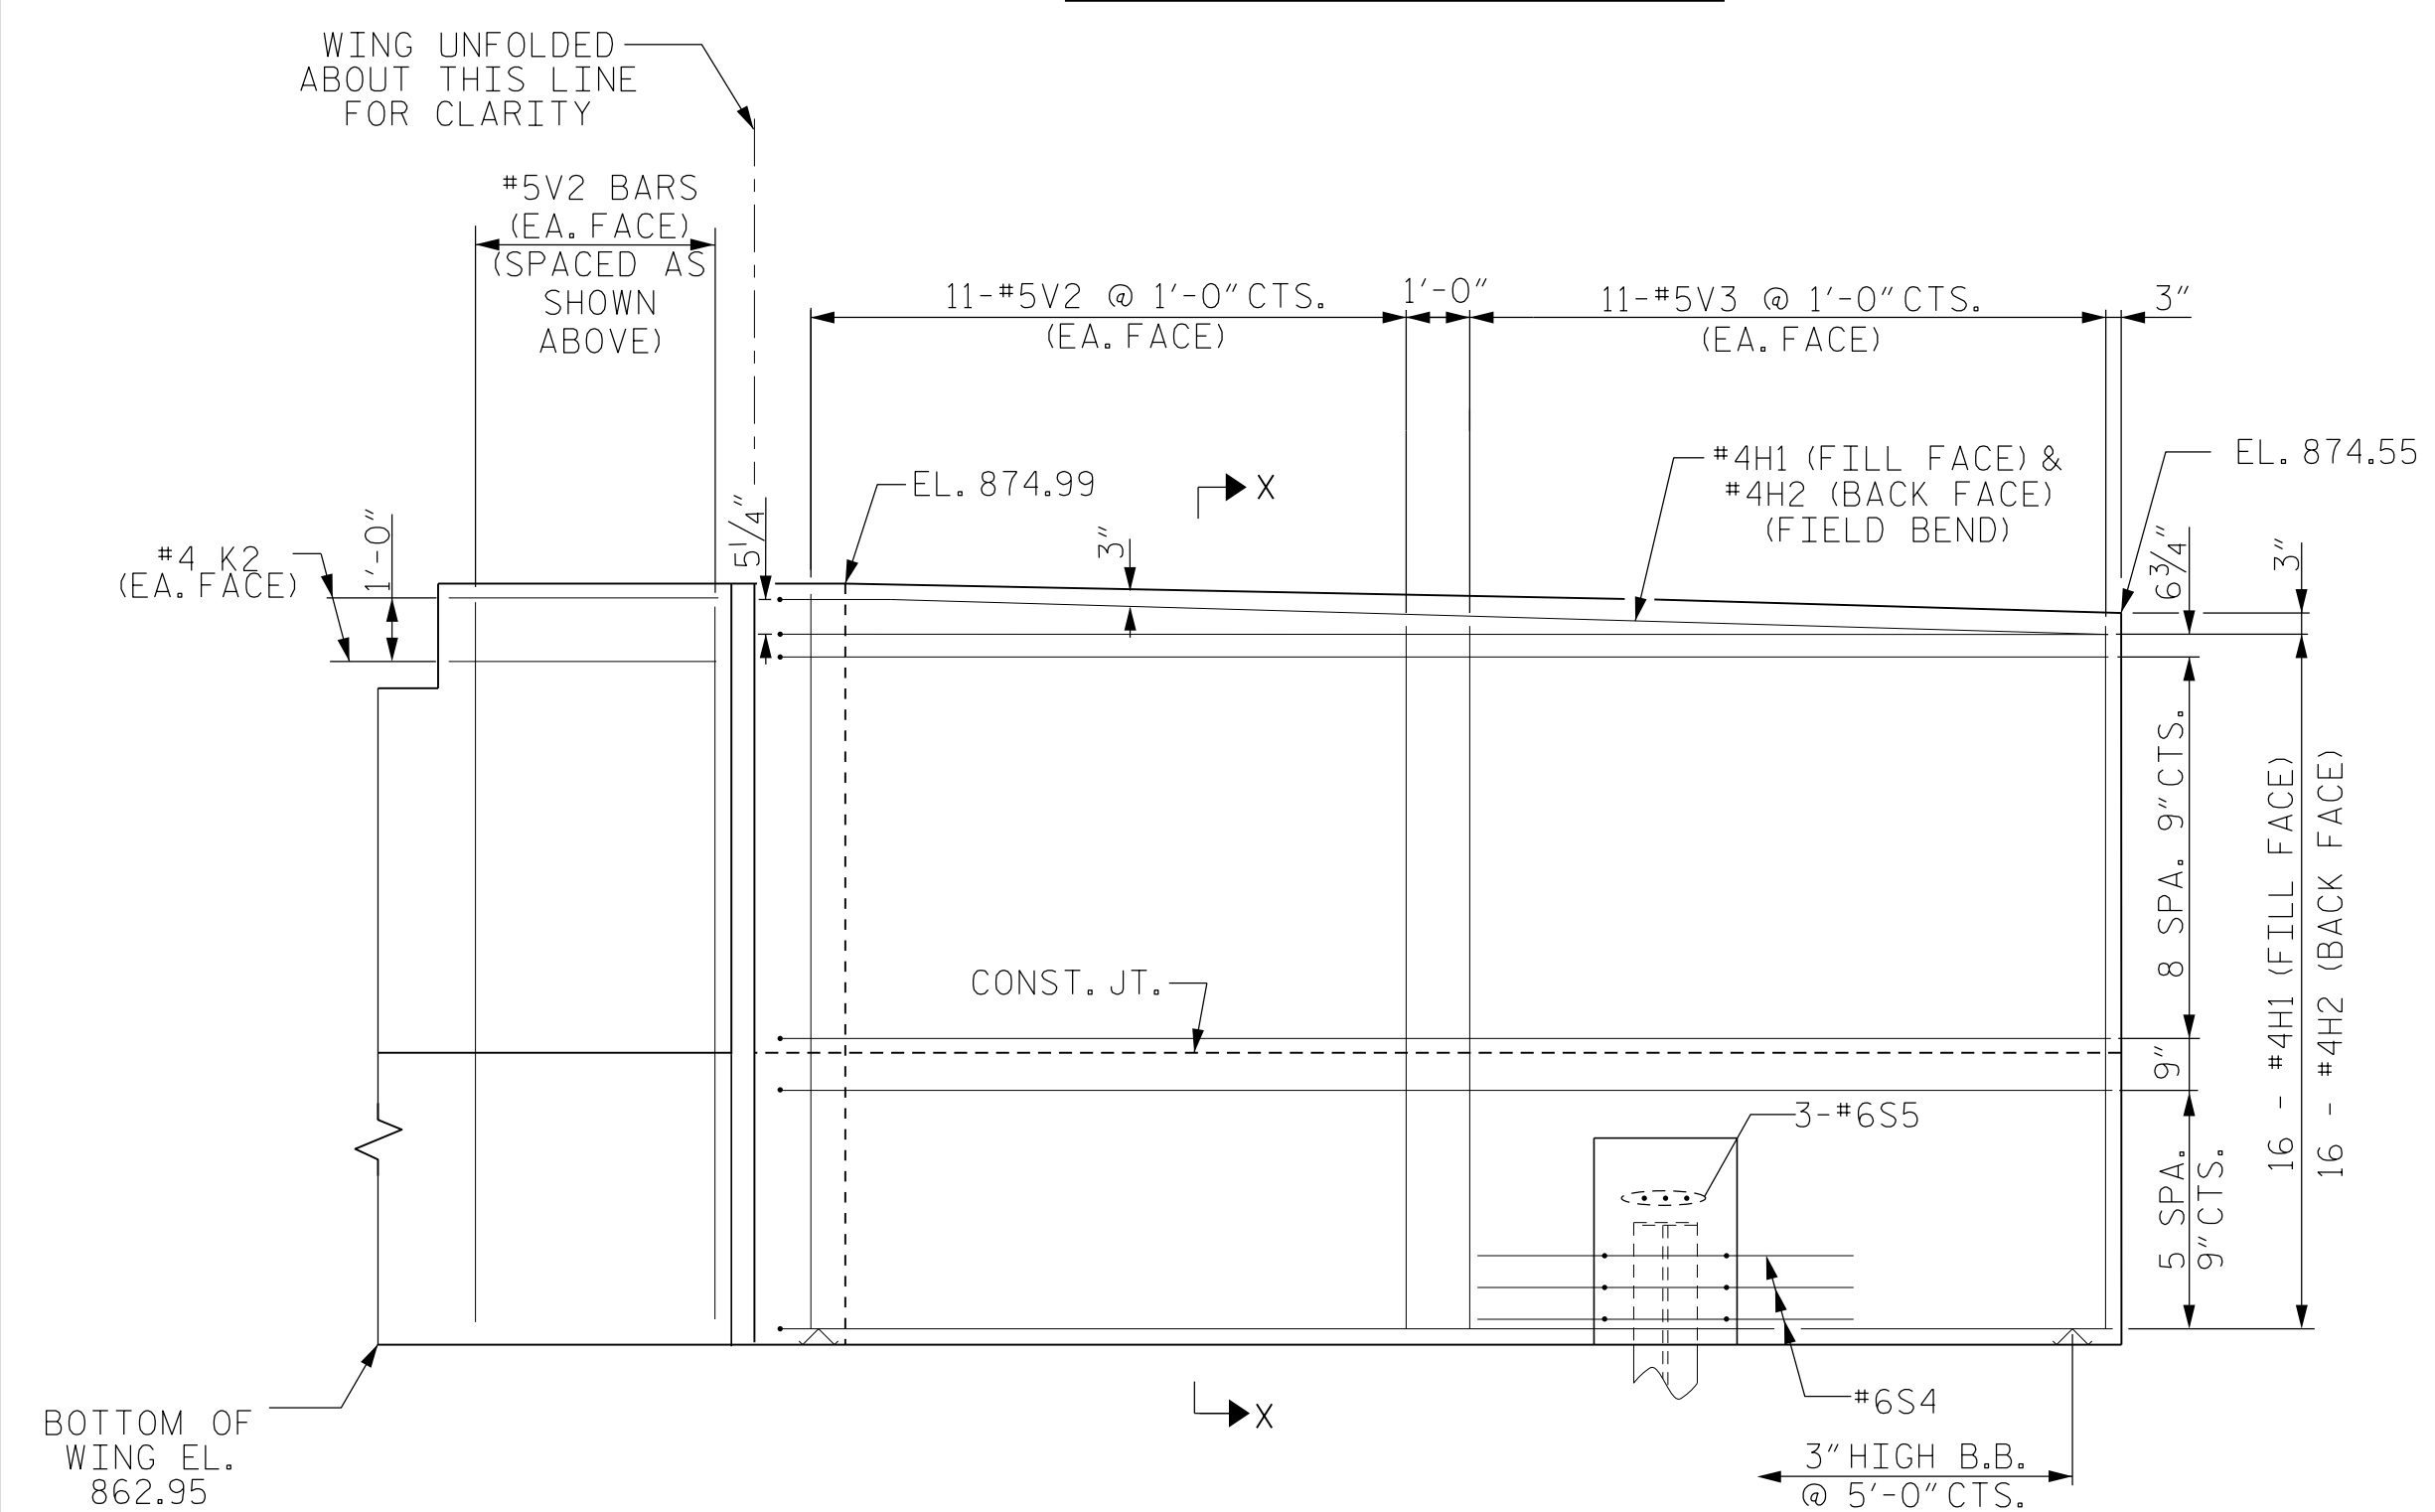


VIEW A-A

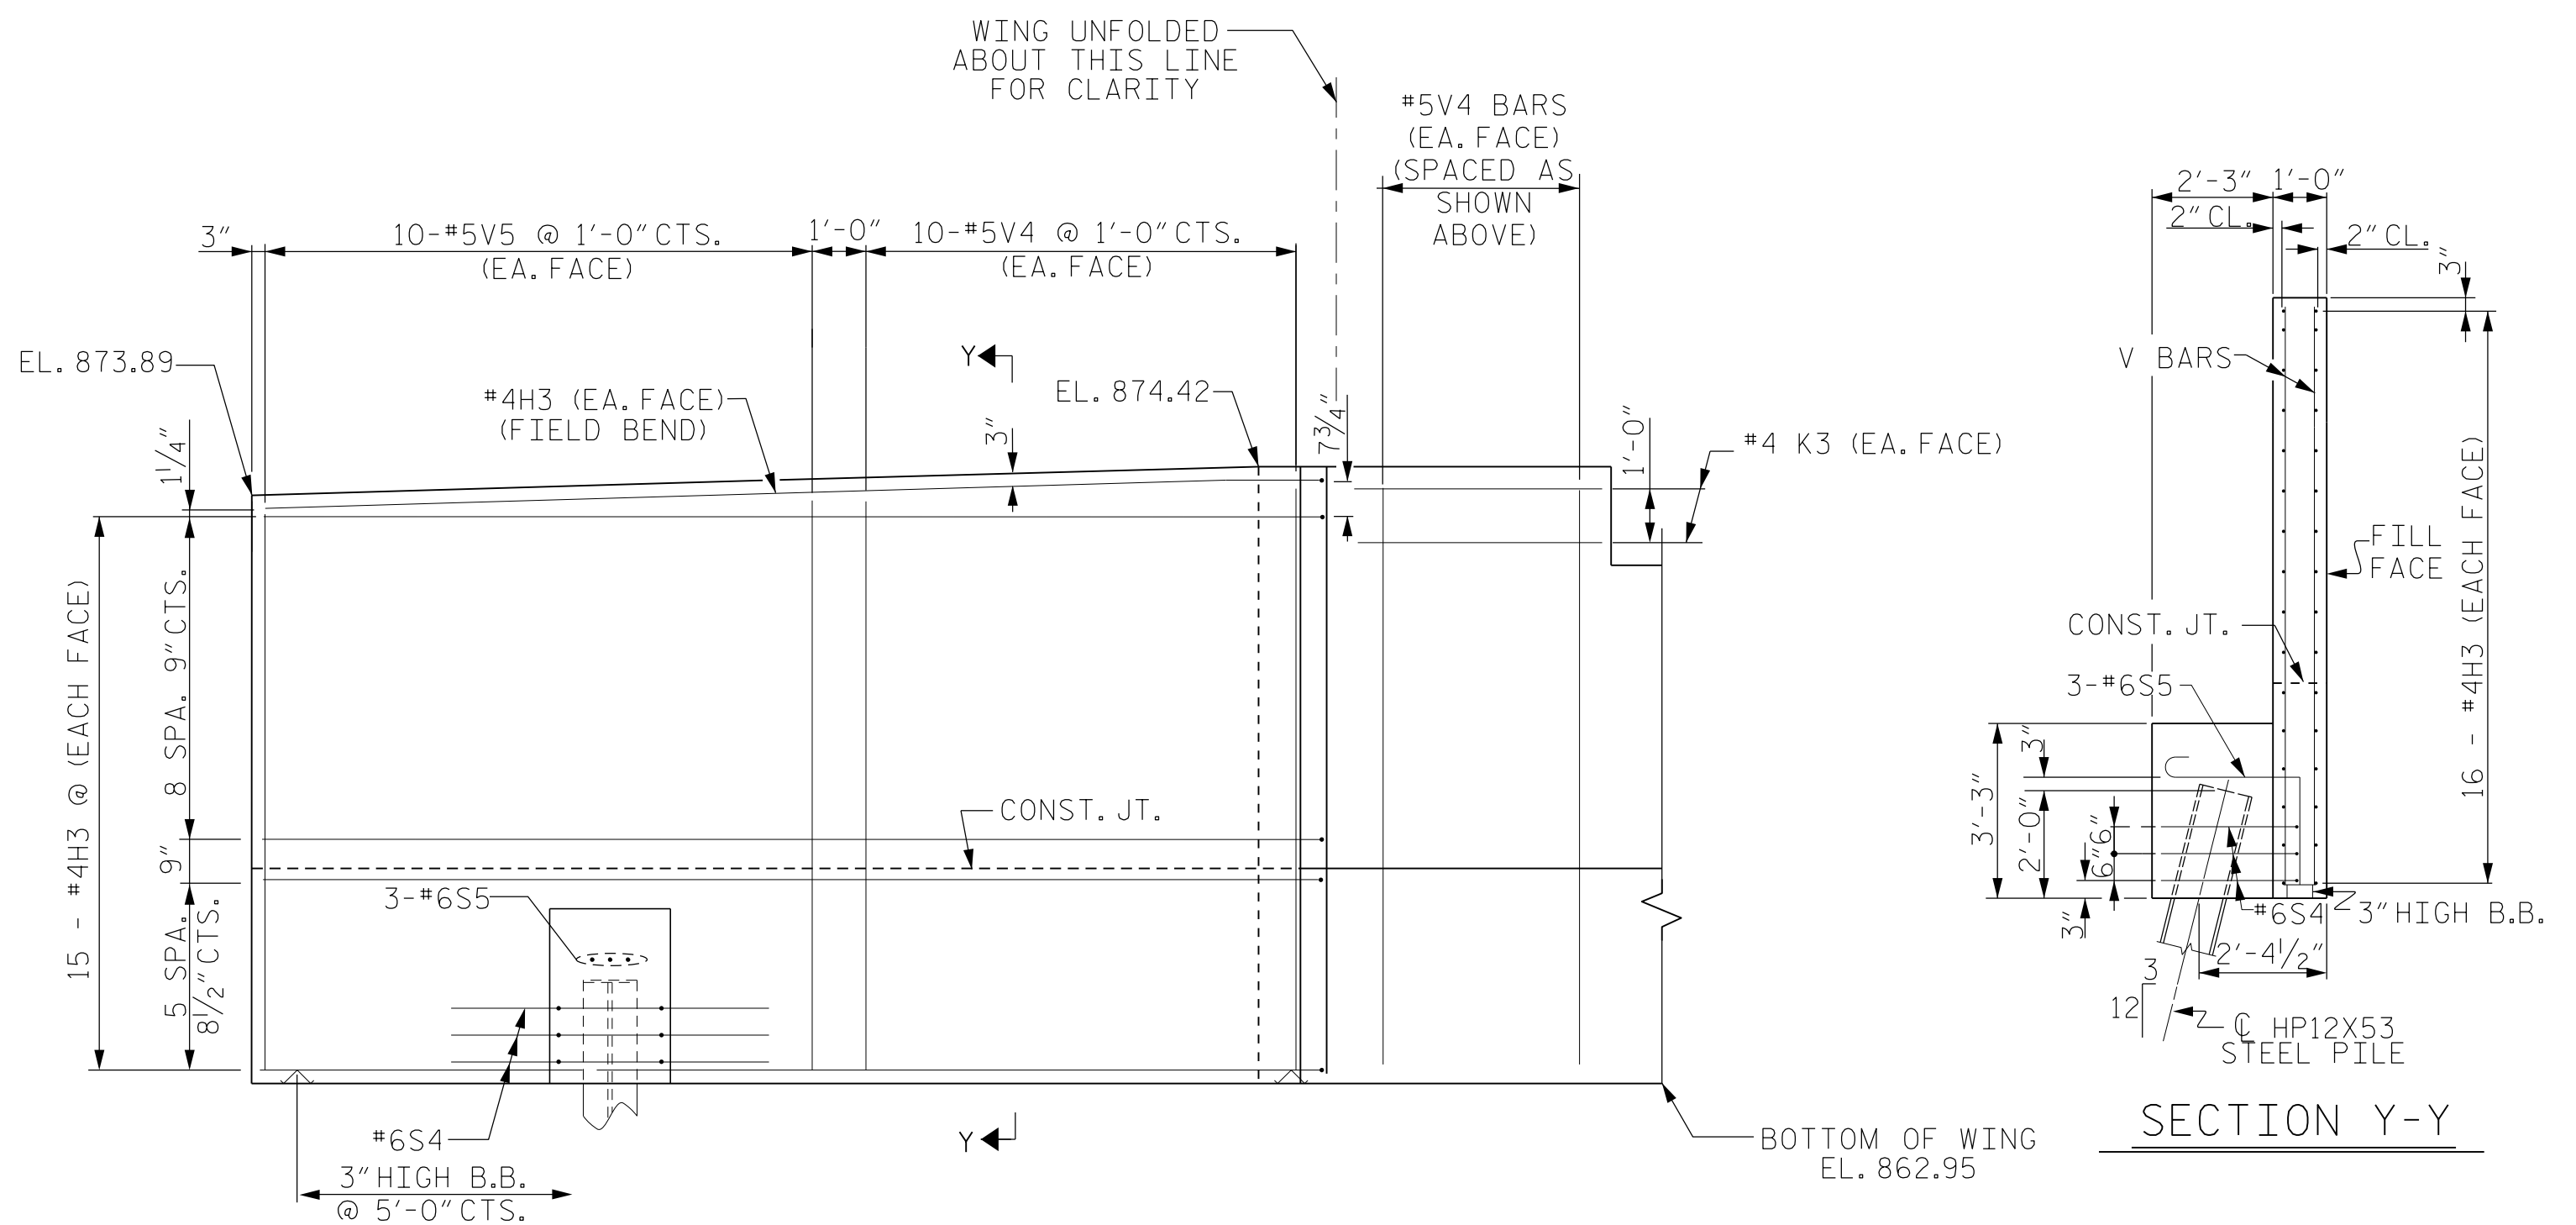

VIEW B-B

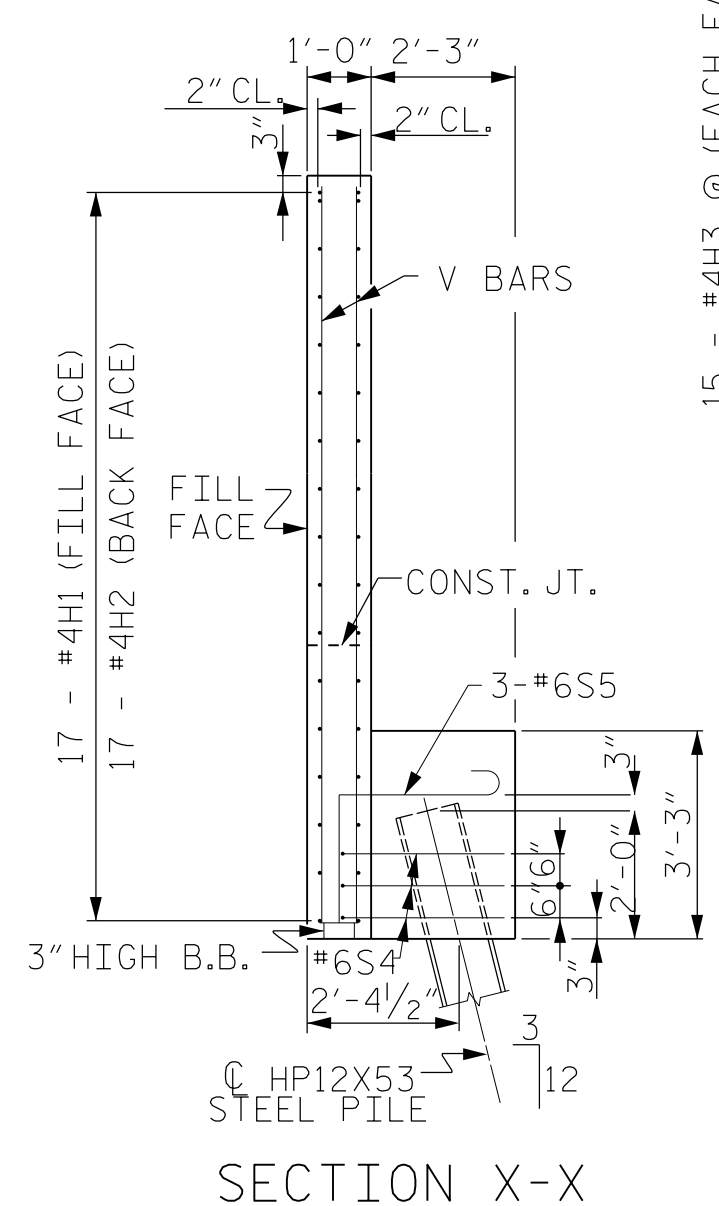

SECTION X-X

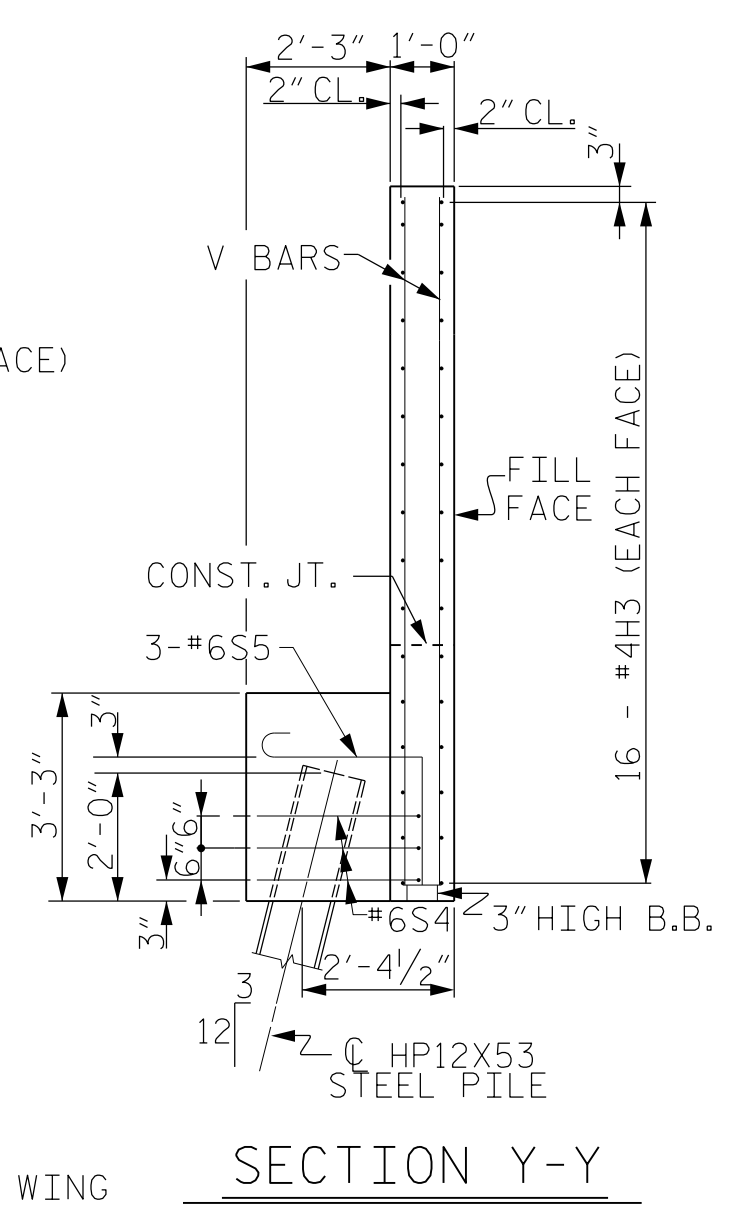

SECTION Y-Y

PROJECT NO. R-2707C
 CLEVELAND COUNTY
 STATION: 24+05.50-Y4-REV POT
 SHEET 2 OF 3



DocuSigned by:
 Jeff Loftus 2/3/2017

Firm License No. C-1051
 421 Fayetteville St,
 Suite 400
 Raleigh, NC 27601
 T 919.380.8750
 www.stewartinc.com

REVISIONS						SHEET NO. S5-20
NO.	BY:	DATE:	NO.	BY:	DATE:	
1			3			TOTAL SHEETS
2			4			29

DRAWN BY: HASSFOURA DATE: 03/15
 CHECKED BY: J. LOFTUS DATE: 11/16
 DESIGN ENGINEER OF RECORD: J. LOFTUS DATE: 01/17

STR. #5

R 2707C.5
 2/3/2017
 \\V05-039-R2707C-SMU-1EB02-S5-20.dgn
 USER:deFault