




PLAN OF WING (W3)

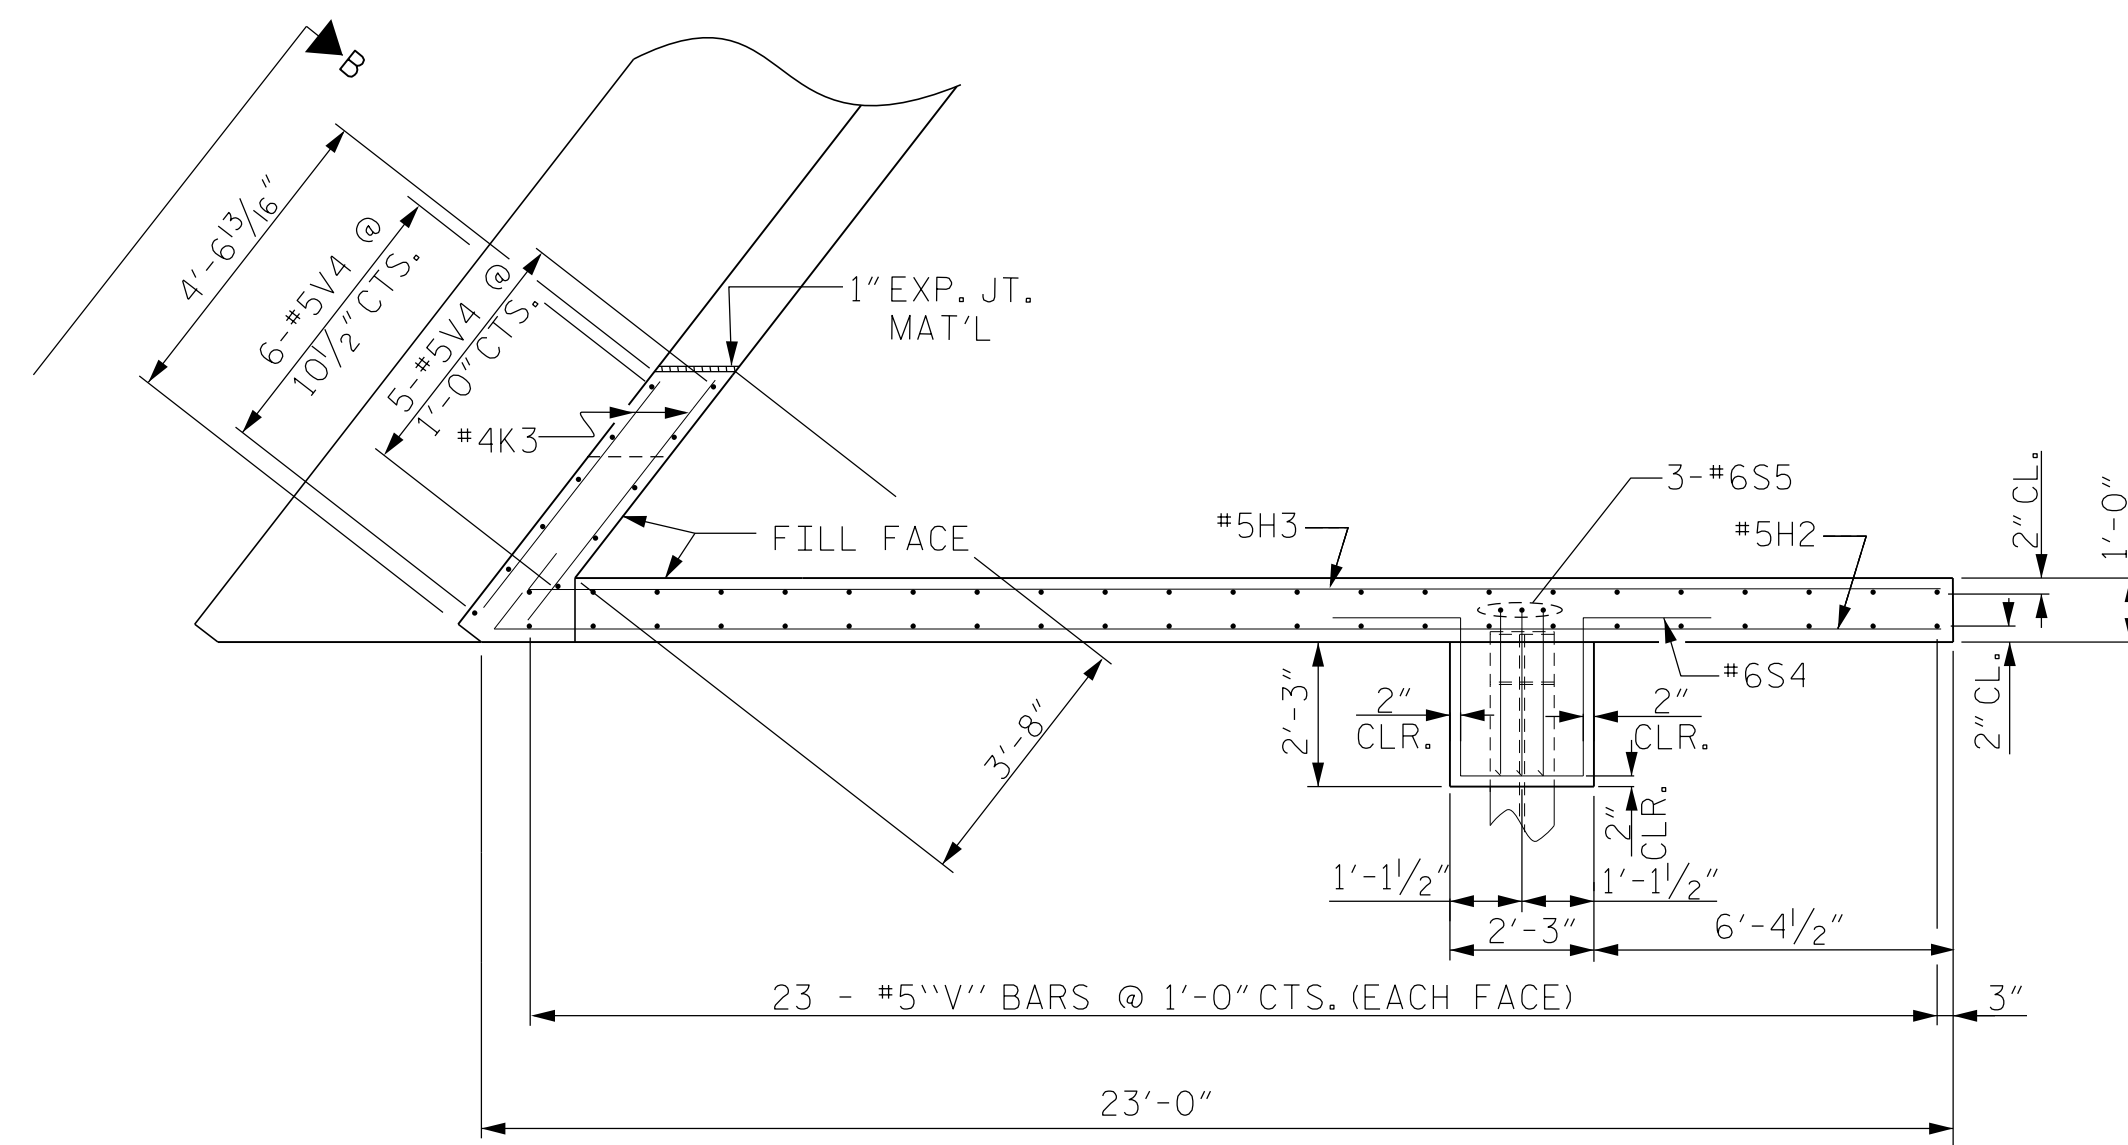


PLAN OF WING (W4)

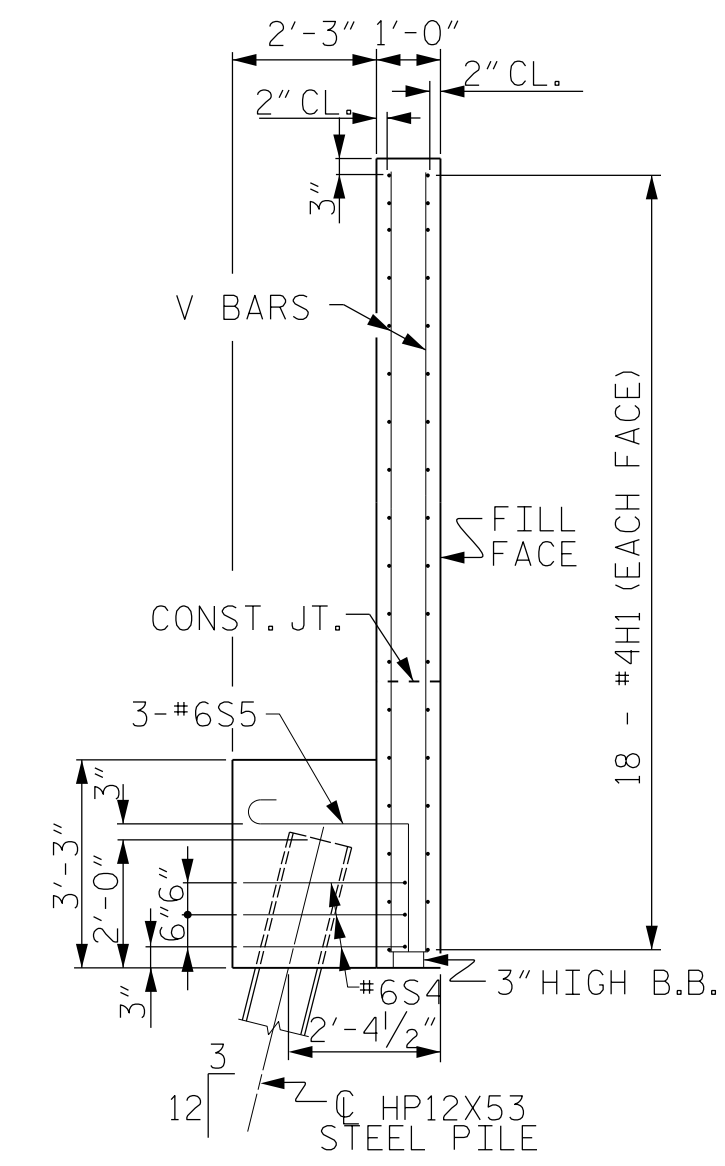


SECTION Y-Y

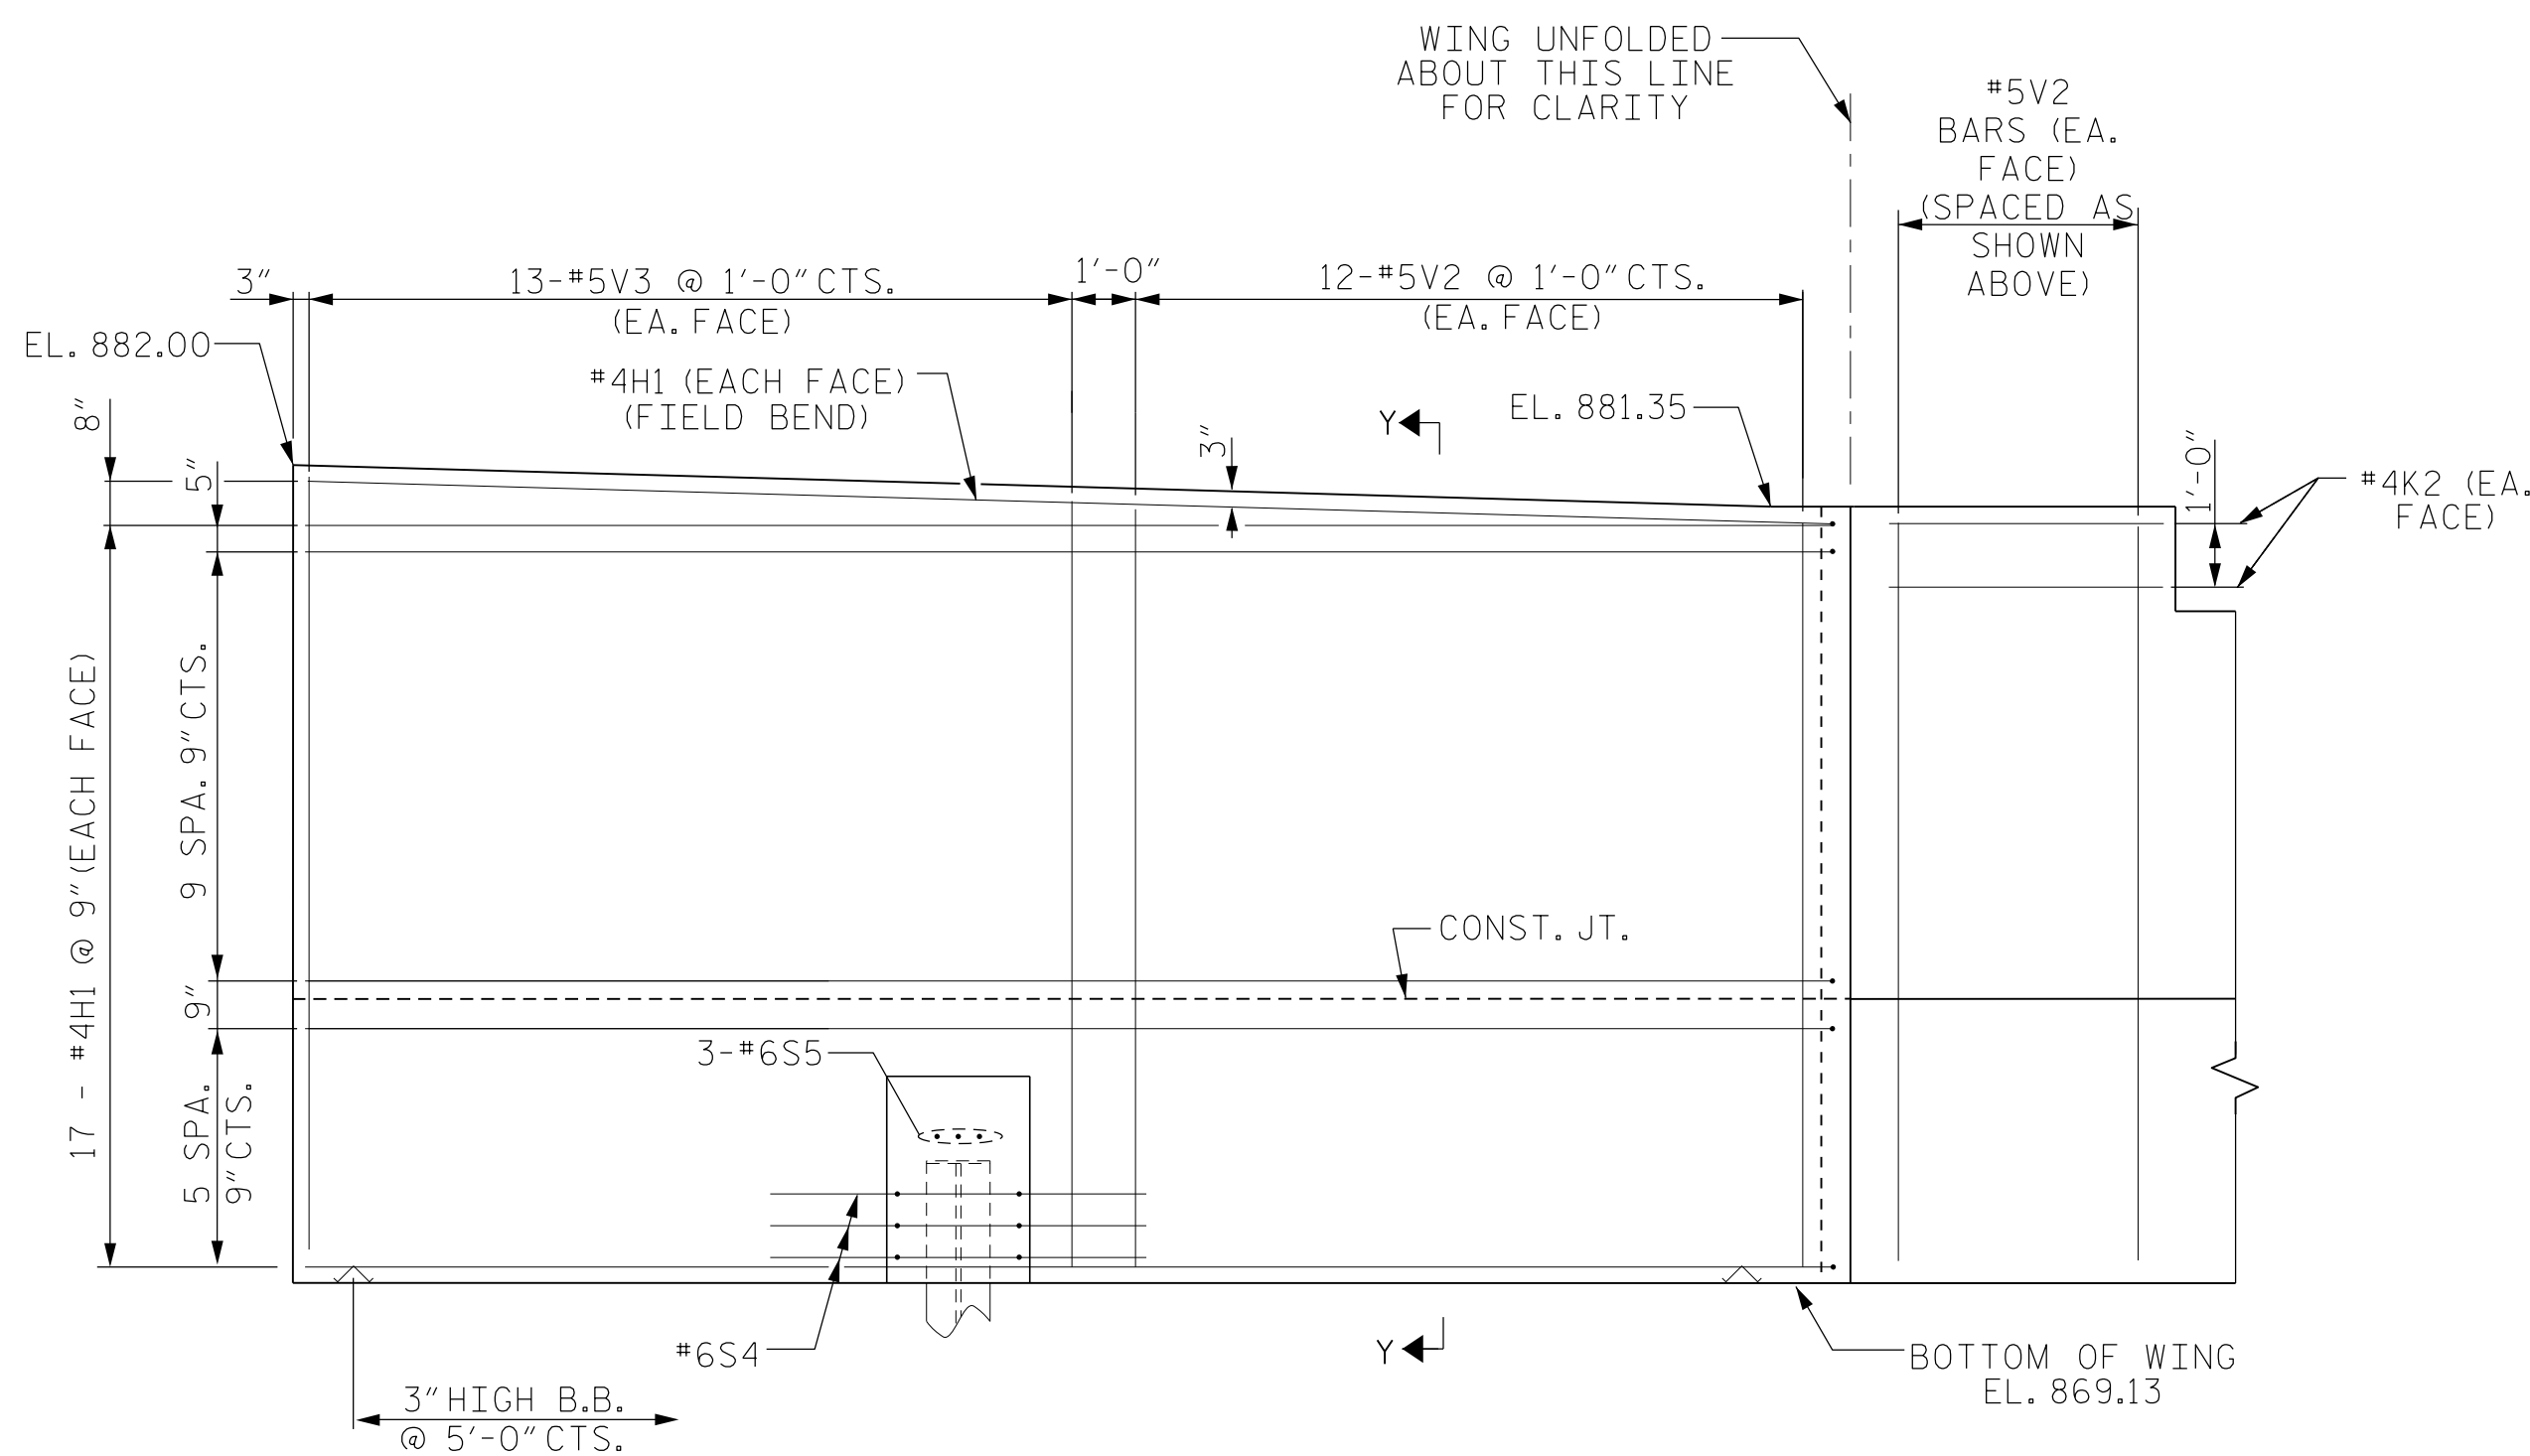

VIEW A-A

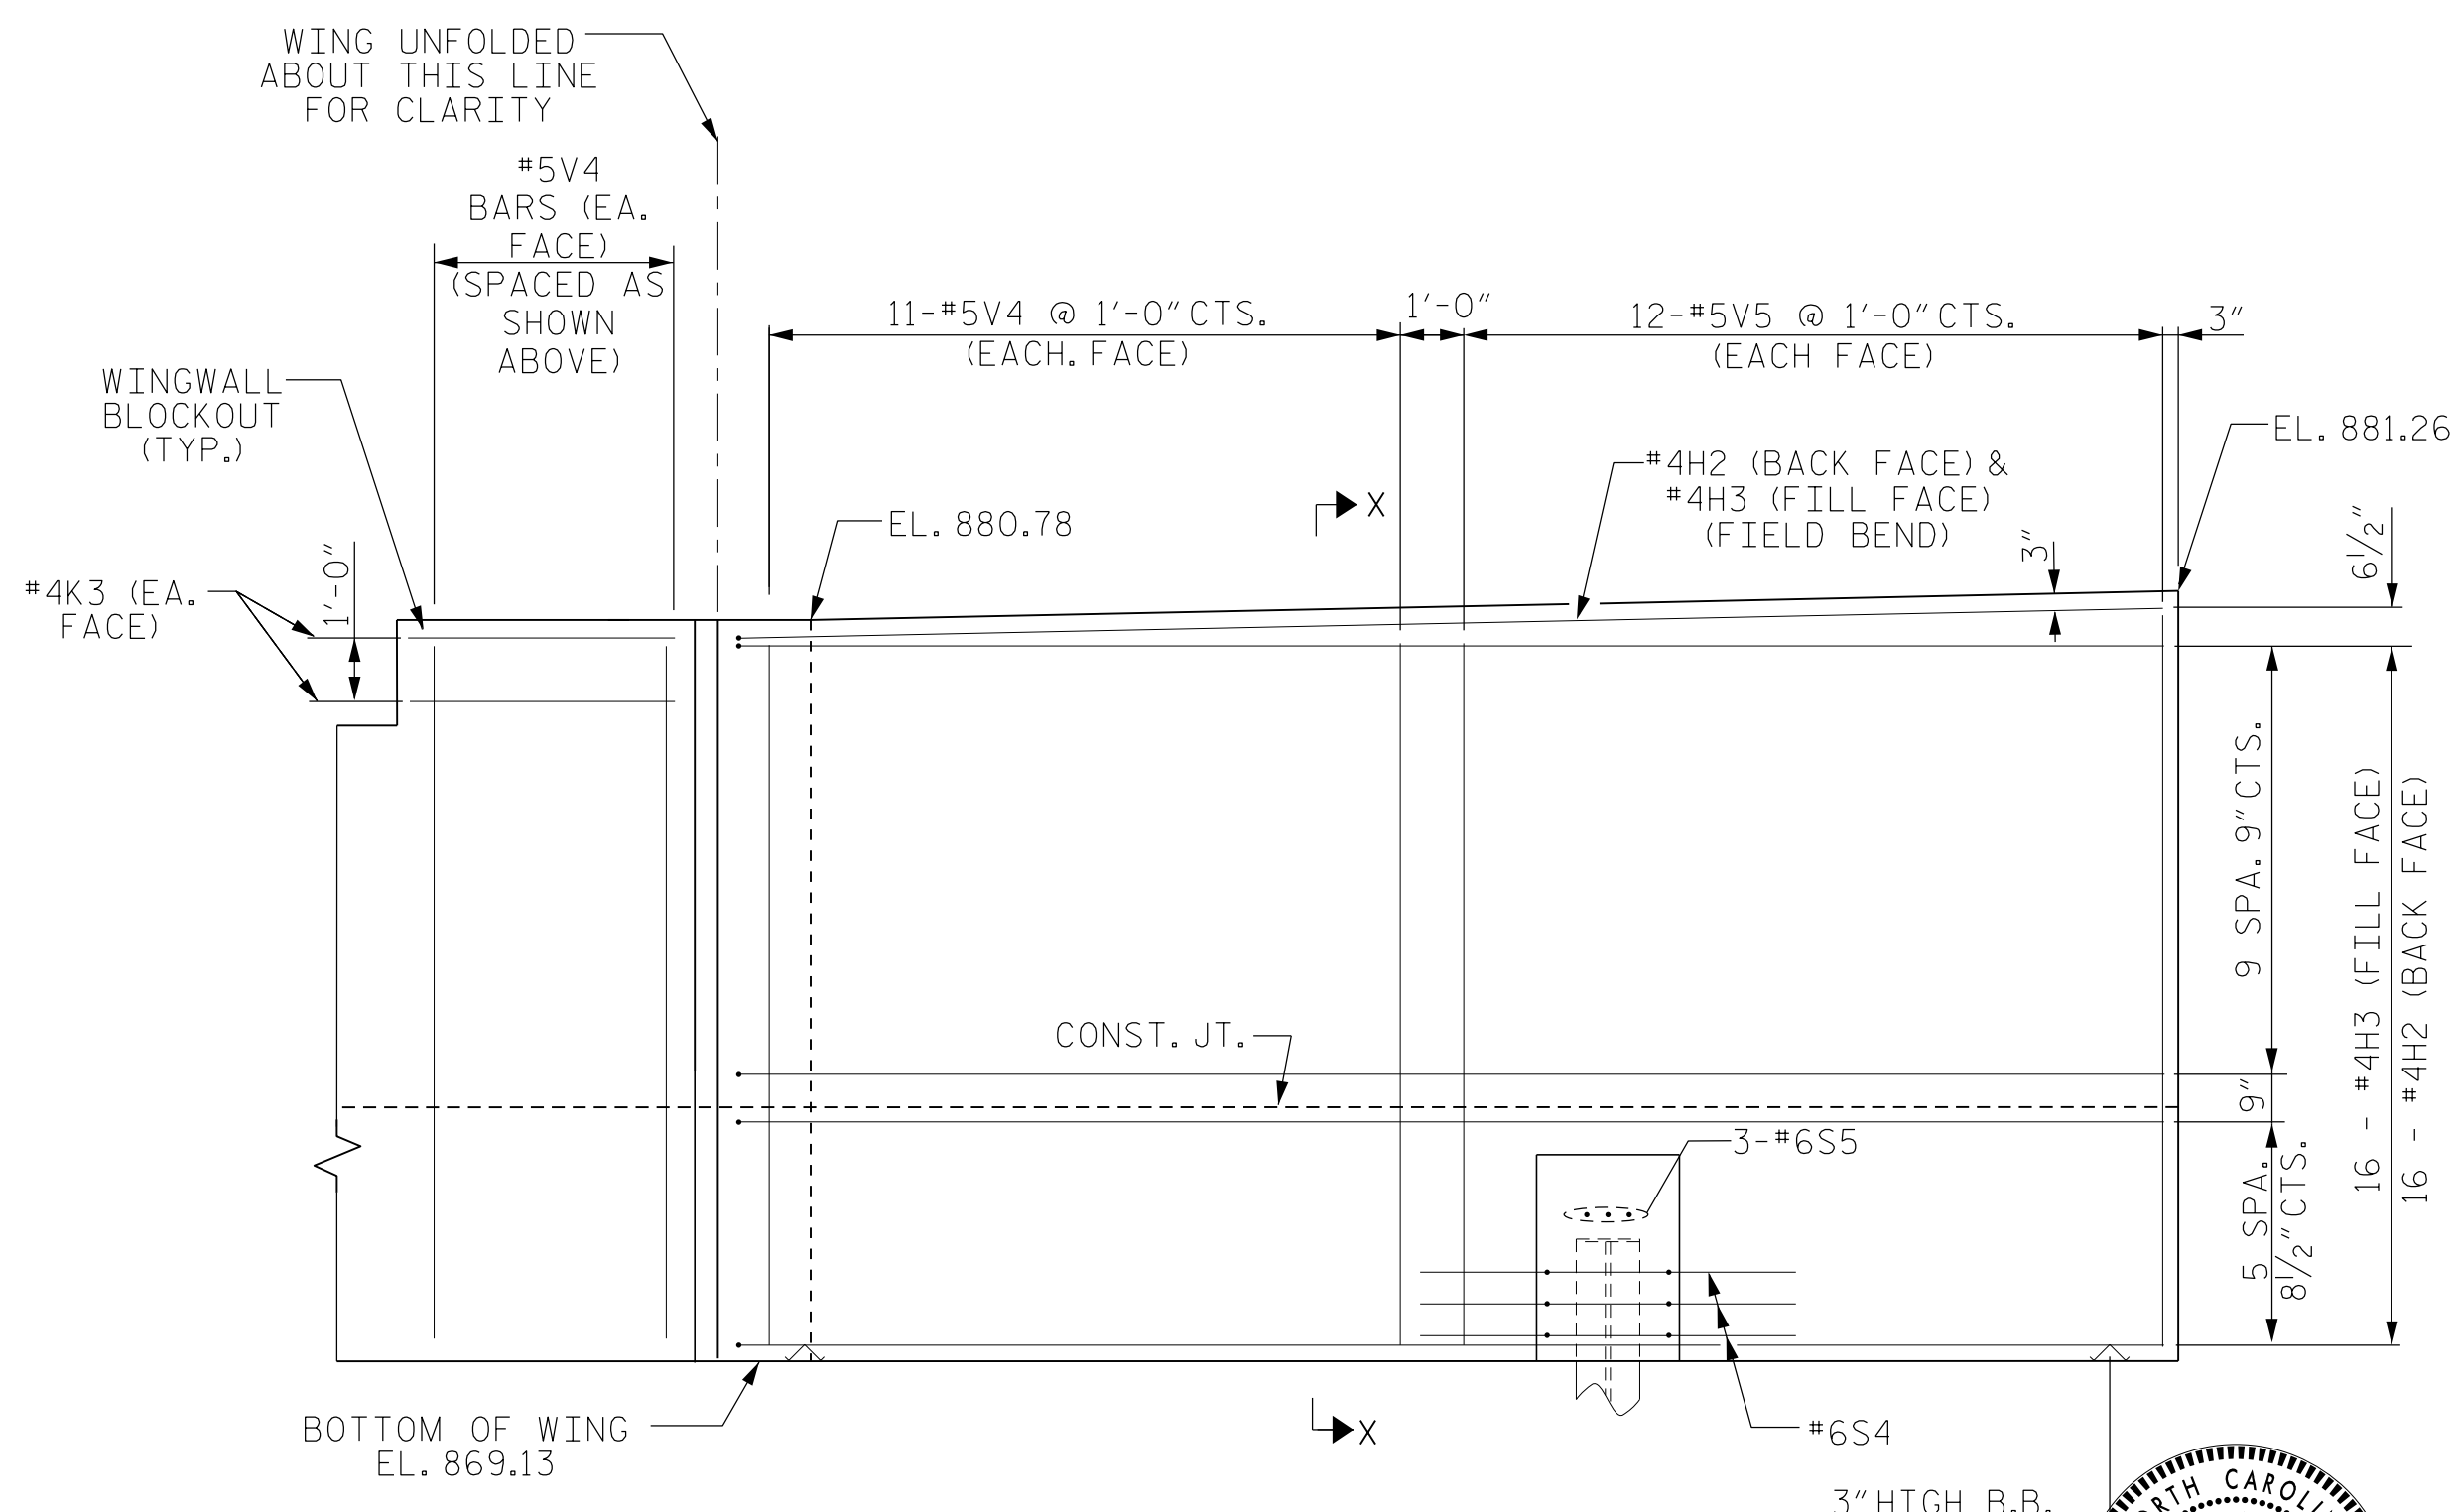


VIEW B-B

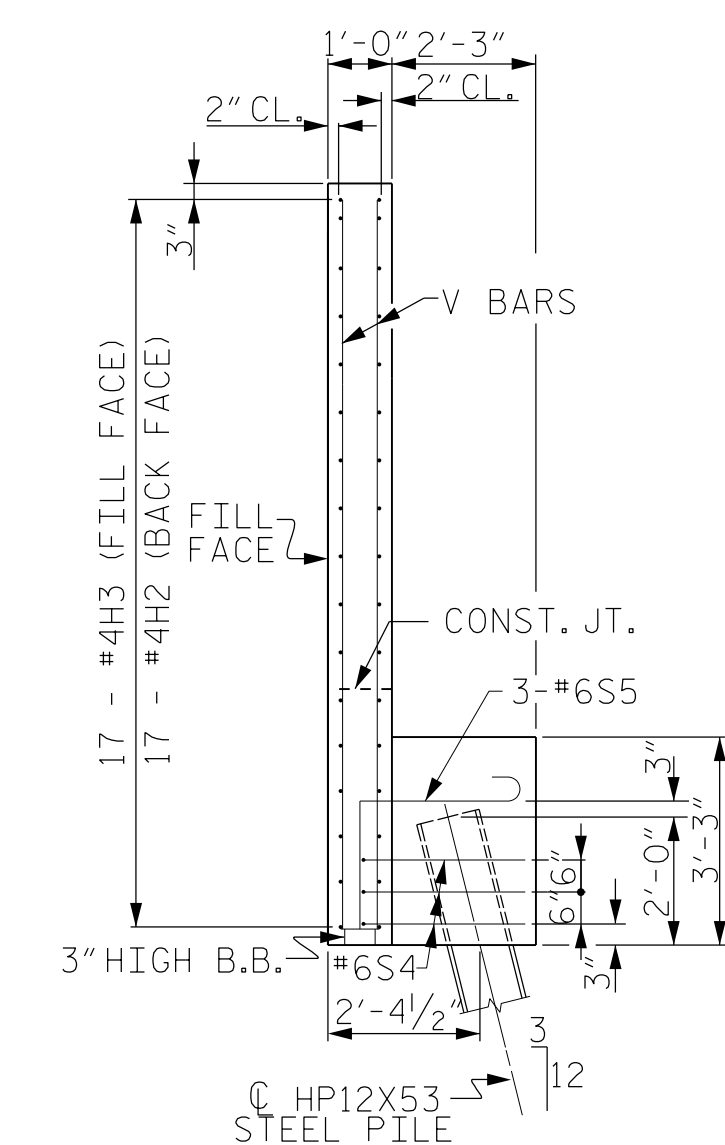

SECTION X-X

PROJECT NO. R-2707C  
 CLEVELAND COUNTY  
 STATION: 24+05.50-Y4-REV POT

SHEET 2 OF 3

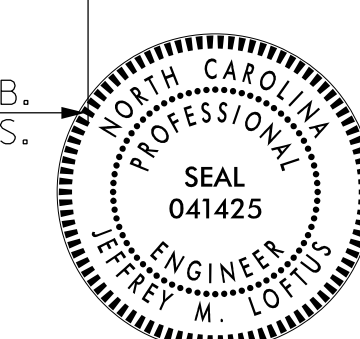

DocuSigned by:  
 Jeff Loftus 2/3/2017

Firm License No. C-1051  
 421 Fayetteville St,  
 Suite 400  
 Raleigh, NC 27601  
 T 919.380.8750  
 www.stewartinc.com



STATE OF NORTH CAROLINA  
 DEPARTMENT OF TRANSPORTATION  
 RALEIGH

SUBSTRUCTURE  
 END BENT NO. 2  
 WINGWALL DETAILS

REVISIONS						SHEET NO.	
NO.	BY:	DATE:	NO.	BY:	DATE:	S5-25	
1			3			TOTAL SHEETS	
2			4			29	

STR. #5

DRAWN BY: H.ASSFOURA DATE: 03/16  
 CHECKED BY: J.LOFTUS DATE: 11/16  
 DESIGN ENGINEER OF RECORD: J.LOFTUS DATE: 01/17

R 2707C.5  
 2/3/2017  
 \\405-049-R2707C-SMU-2EB02-S5-25.dgn  
 USER:deFault